


Floor 4 plan

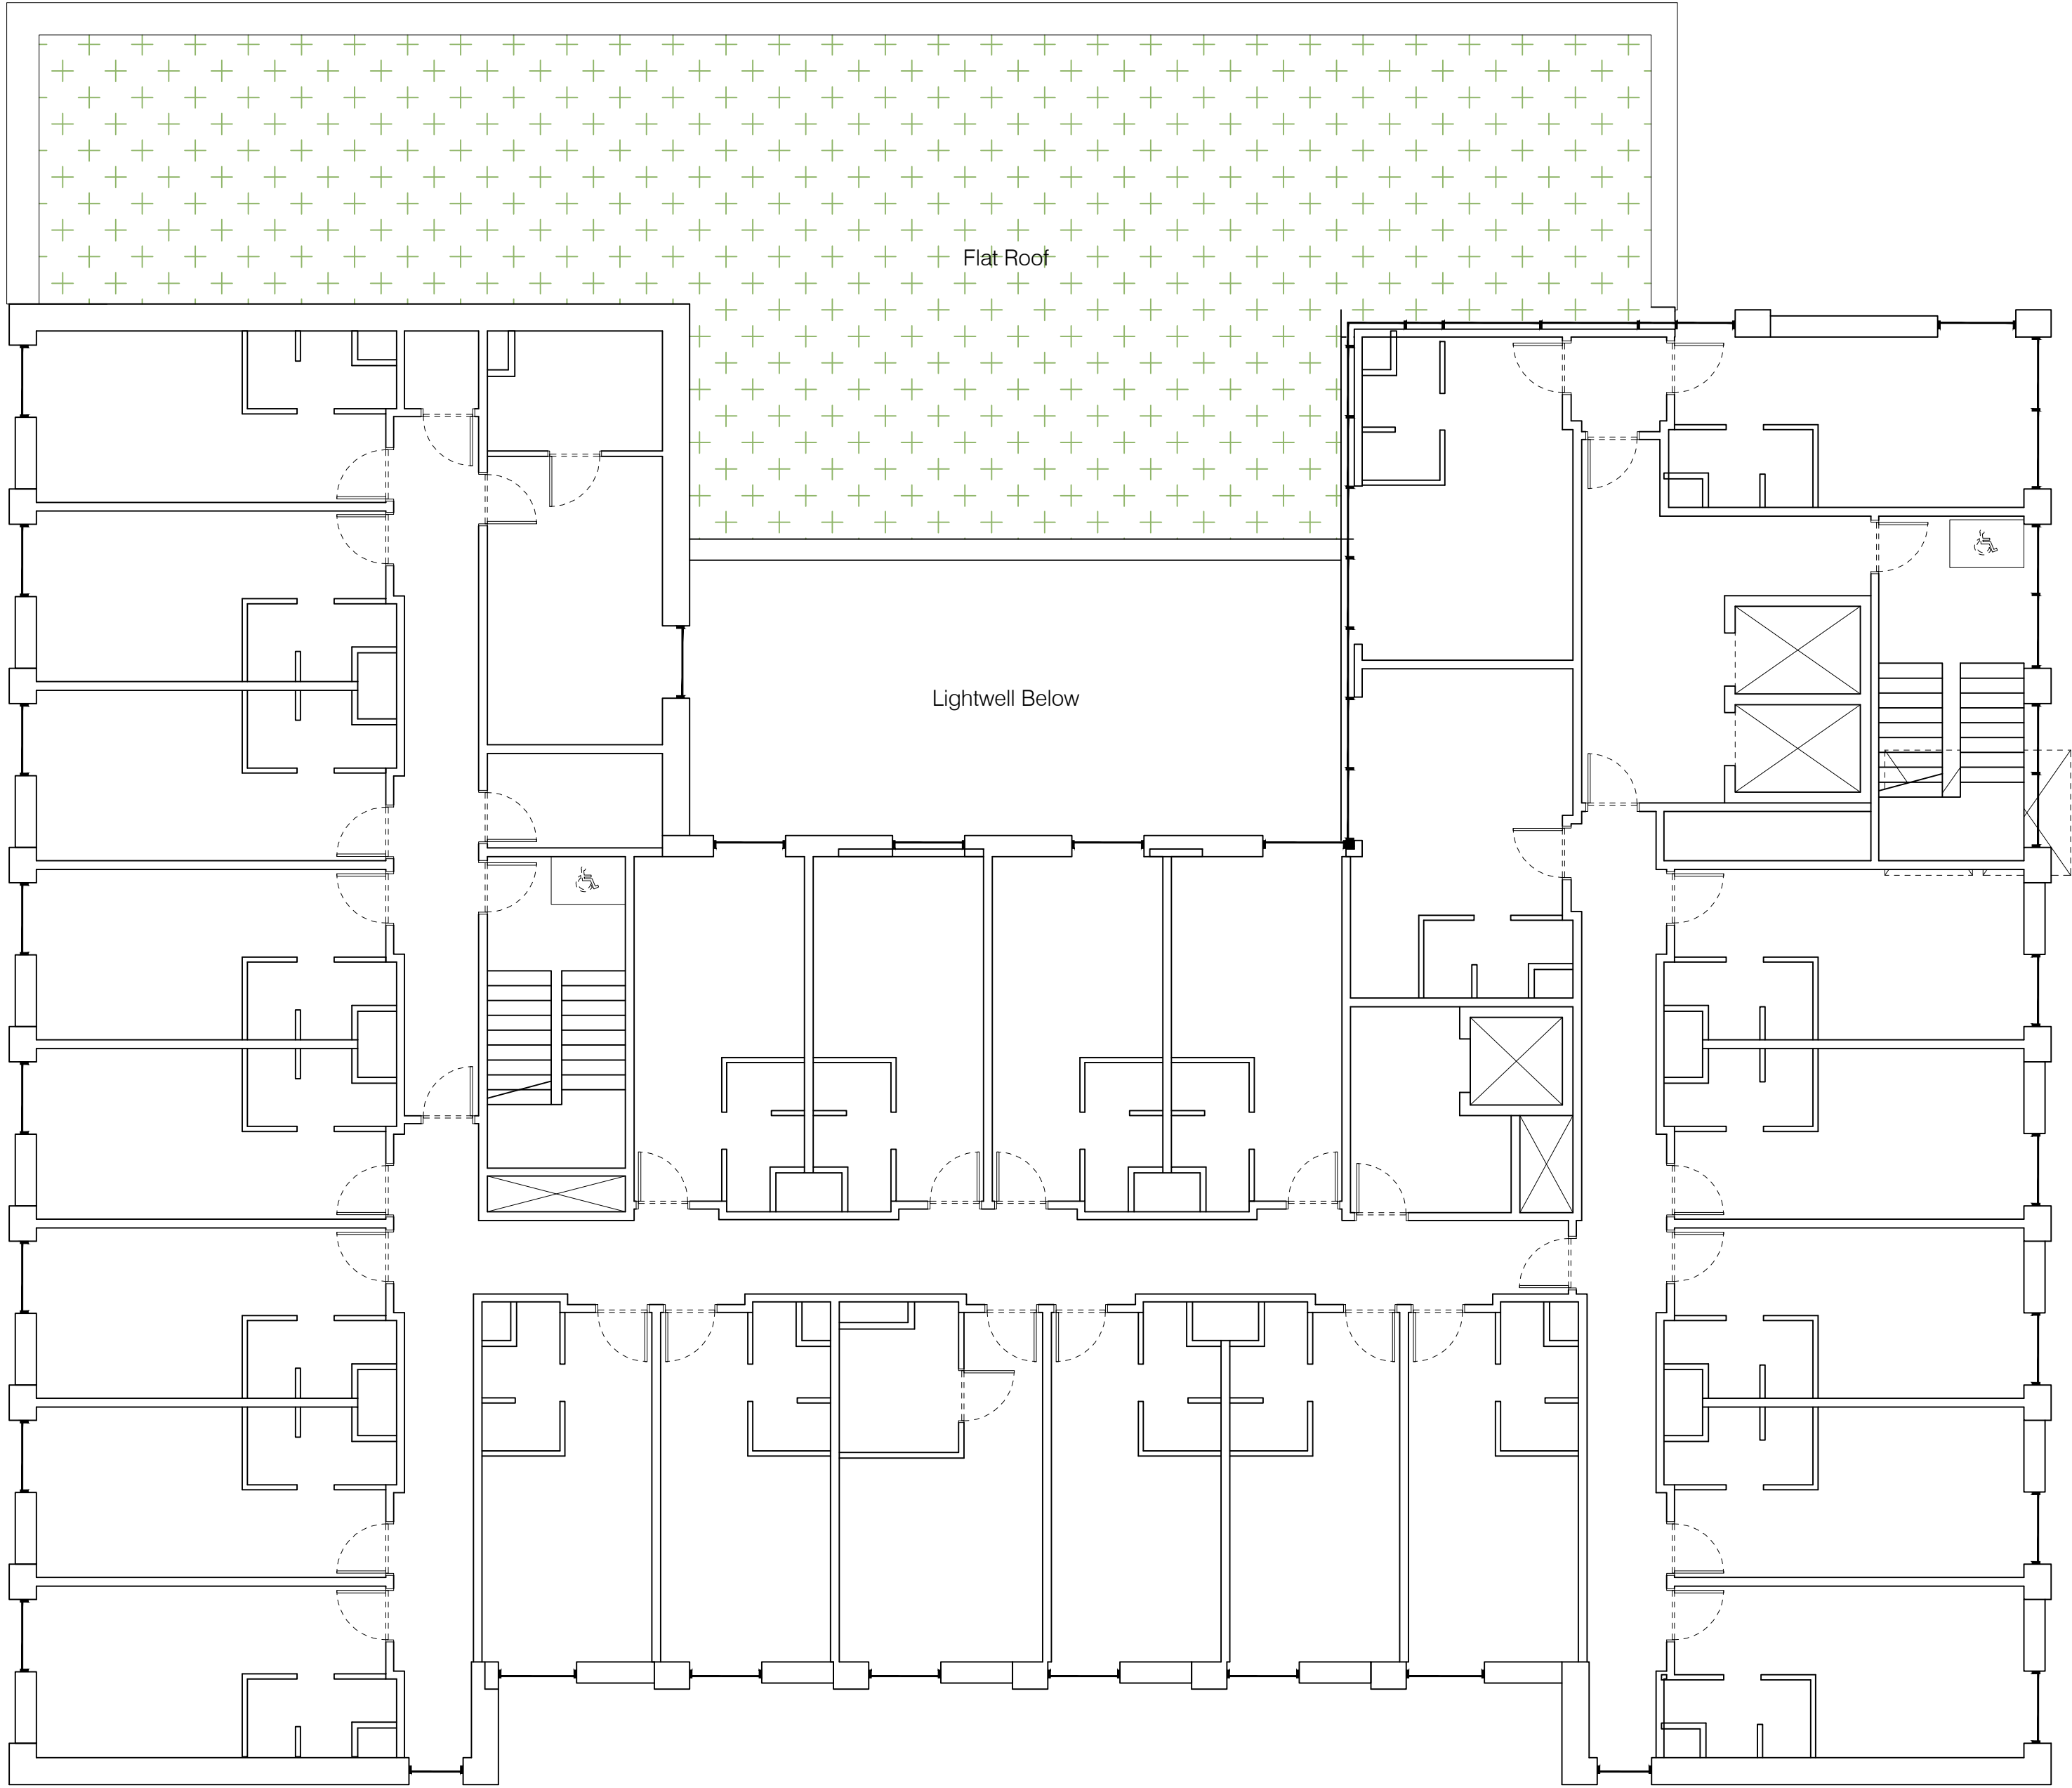

Legend

- Existing trees to be retained and protected during construction
- Proposed tree planting within soft landscape. See detail 1 on sheet 2
- Proposed tree planting within raised planters to have short angular staking. Jake Cube steel planter, 1000x1000x100mm, powder coated finish, or similar and approved
- Proposed specimen shrub planting to receive short angular staking on half standards with expandable tree ties
- Proposed climbing plants to be trained up with support system as shown in detail 2 in sheet 2
- Proposed hedge planting to be planted in a single row at 300mm centres, maintained at 1.5m high
- Proposed shrub planting to receive 75mm bark mulch after planting operations
- Proposed SB sedum blanket roof system, as supplied by Bauder, or similar and approved
- Tarmac to parking and operative areas. Laid in line with engineer's details
- Driveline Nova Coarse block paving, 300x150x50mm, in pebble grey laid in stretcher bond pattern from Marshalls or similar and approved
- Driveline Priora permeable block paving, 200x100x60mm, in brindle laid in herringbone pattern with white blocks to demarcate parking spaces from Marshalls or similar and approved
- Cropped Porphyry Setts paving, 110x110x50mm, in imperial colour, from Marshalls or similar and approved
- Woodstone paving, 900x226 & 675x226mm, in coppice brown, from Marshalls or similar and approved
- Areas to be laid with loose gravel, Dove Grey limestone gravel 10-14mm, or similar and approved
- Proposed Alledge aluminium edging, as supplied by ExcelEdge, or similar and approved
- Proposed Green Curtain: metal structure attached to building wall to support climber plants, as supplied by Jakob Rope Systems, see detail 2 on sheet 2.
- Proposed Jake Cube stool, 450x450x450mm, powder coated finish, or similar and approved.
- Proposed Featherboard fencing, 1.8m high, as supplied by Jacksons Fencing, or similar and approved.
- Site boundary

SPECIFICATION  
All works generally, to comply with the written Soft Landscape Specification.  
  
In case of quantity discrepancies, the quantities on the plan(s) take precedent over the quantities shown in the planting schedule.  
  
NOTES:  
DO NOT SCALE FROM DRAWING  
NOT FOR CONSTRUCTION, FOR PLANNING PURPOSES ONLY



| Rev | Date | Details | Drawn |
|-----|------|---------|-------|
|-----|------|---------|-------|

Planting Schedule

| Trees | Species Name                       | Girth     | Height    | Density      | Specification                                     | No. |
|-------|------------------------------------|-----------|-----------|--------------|---------------------------------------------------|-----|
|       | Liquidambar styraciflua 'Gum Ball' | 175-200cm | Counted   | Ball on stem | Topiary Half Standard Clear Stem 80-120 Clipped   | 6 - |
|       | Ilex Nellie R Stevens              | 10-12cm   | 300-350cm | Counted      | Selected Standard Clear Stem 175-200 4 brks 2x RB | 2 - |
|       | Betula albosinensis 'Fascination'  | 10-12cm   | 300-350cm | Counted      | Selected Standard Clear Stem 175-200 4 brks 2x RB | 1 - |

| Conifers | Species Name                   | Height    | Pot Size | Specification                   | Density | No. |
|----------|--------------------------------|-----------|----------|---------------------------------|---------|-----|
|          | Chamaecyparis law. 'Ellwoodii' | 100-125cm | 25-35L   | Feathered to base Single leader | Counted | 6 - |
|          | Juniperus communis 'Compressa' | 60-80cm   | 5L       | Single leader                   | Counted | 1 - |


| Shrubs | Species Name                           | Height   | Pot Size | Specification                              | Density | No.   |
|--------|----------------------------------------|----------|----------|--------------------------------------------|---------|-------|
|        | Aucuba japonica 'Rozannie'             | 30-40cm  | 5L       | Bushy 4 brks                               | 2/m²    | 5 -   |
|        | Cornus sanguinea 'Midwinter Fire'      | 80-100cm | 10L      | Branched 5 brks                            | Counted | 4 -   |
|        | Erica carnea 'Ann Sparkes'             | 2L       | Bushy    | C                                          | 3/m²    | 123 - |
|        | Eucalyptus fortunei 'Emerald 'n' Gold' | 25-30cm  | 5-7.5L   | Topiary ball shape 6/9 brks C              | Counted | 2 -   |
|        | Hebe 'Midsummer Beauty'                | 30-40cm  | 3L       | Bushy 7 brks C                             | 2/m²    | 11 -  |
|        | Hebe pinnatifolia 'Pager'              | 3L       | Bushy    | 5 brks C                                   | 3/m²    | 82 -  |
|        | Hedera 'Erecta'                        | 30-40cm  | 10L      | Upright C                                  | 2/m²    | 6 -   |
|        | Hormium 'Sundowner'                    | 60-80cm  | 10L      | Triple crown                               | Counted | 1 -   |
|        | Platanus 'tenuifolium' 'Variegatum'    | 60-80cm  | 25L      | Branched 6/9 brks                          | Counted | 4 -   |
|        | Prunus lusitanica                      | 40-60cm  | 3L       | Bushy 7 brks C Plant and maintain as hedge | 0.9Ctr  | 142 - |
|        | Sarcococca hookerana humilis           | 25-30cm  | 5L       | Bushy 5/6 brks C                           | 3/m²    | 118 - |

| Climbers | Species Name             | Height    | Pot Size | Specification                       | Density | No.  |
|----------|--------------------------|-----------|----------|-------------------------------------|---------|------|
|          | Clematis 'Hagley Hybrid' | 100-150cm | 10L      | Several Shoots 2/3 brks Steel frame | Counted | 9 -  |
|          | Clematis armandii        | 150-200cm | 15-20L   | Several Shoots 2/3 brks Steel frame | Counted | 6 -  |
|          | Jasminum stephanense     | 100-150cm | 10L      | Several Shoots 5 brks Steel frame   | Counted | 9 -  |
|          | Lonicera tellmanniana    | 100-150cm | 10L      | Several Shoots 2/3 brks Steel frame | Counted | 13 - |


| Ferns                                   |        |          |               |         |      |
|-----------------------------------------|--------|----------|---------------|---------|------|
| Species Name                            | Height | Pot Size | Specification | Density | No.  |
| Dryopteris affinis 'Cristata Augustata' |        | 3L       | Full Pot      | 2/m²    | 16 - |

| Grasses                                  |        |          |               |         |     |  |
|------------------------------------------|--------|----------|---------------|---------|-----|--|
| Species Name                             | Height | Pot Size | Specification | Density | No. |  |
| Calamagrostis acutiflora 'Karl Foerster' | 10L    | Full Pot | Counted       | 4 -     |     |  |
| Carex morrowii 'Ice Dance'               | 5L     | Full Pot | 4/m²          | 109 -   |     |  |
| Deschampsia cespitosa 'Goldschleier'     | 5L     | Full Pot | Counted       | 3 -     |     |  |
| Festuca glauca 'Elijah Blue'             | 5L     | Full Pot | 3/m²          | 69 -    |     |  |
| Stipa tenuissima 'Pony Tails'            | 10L    | Full Pot | Counted       | 8 -     |     |  |

Detail 2: Green Curtain  
Scale 1:20

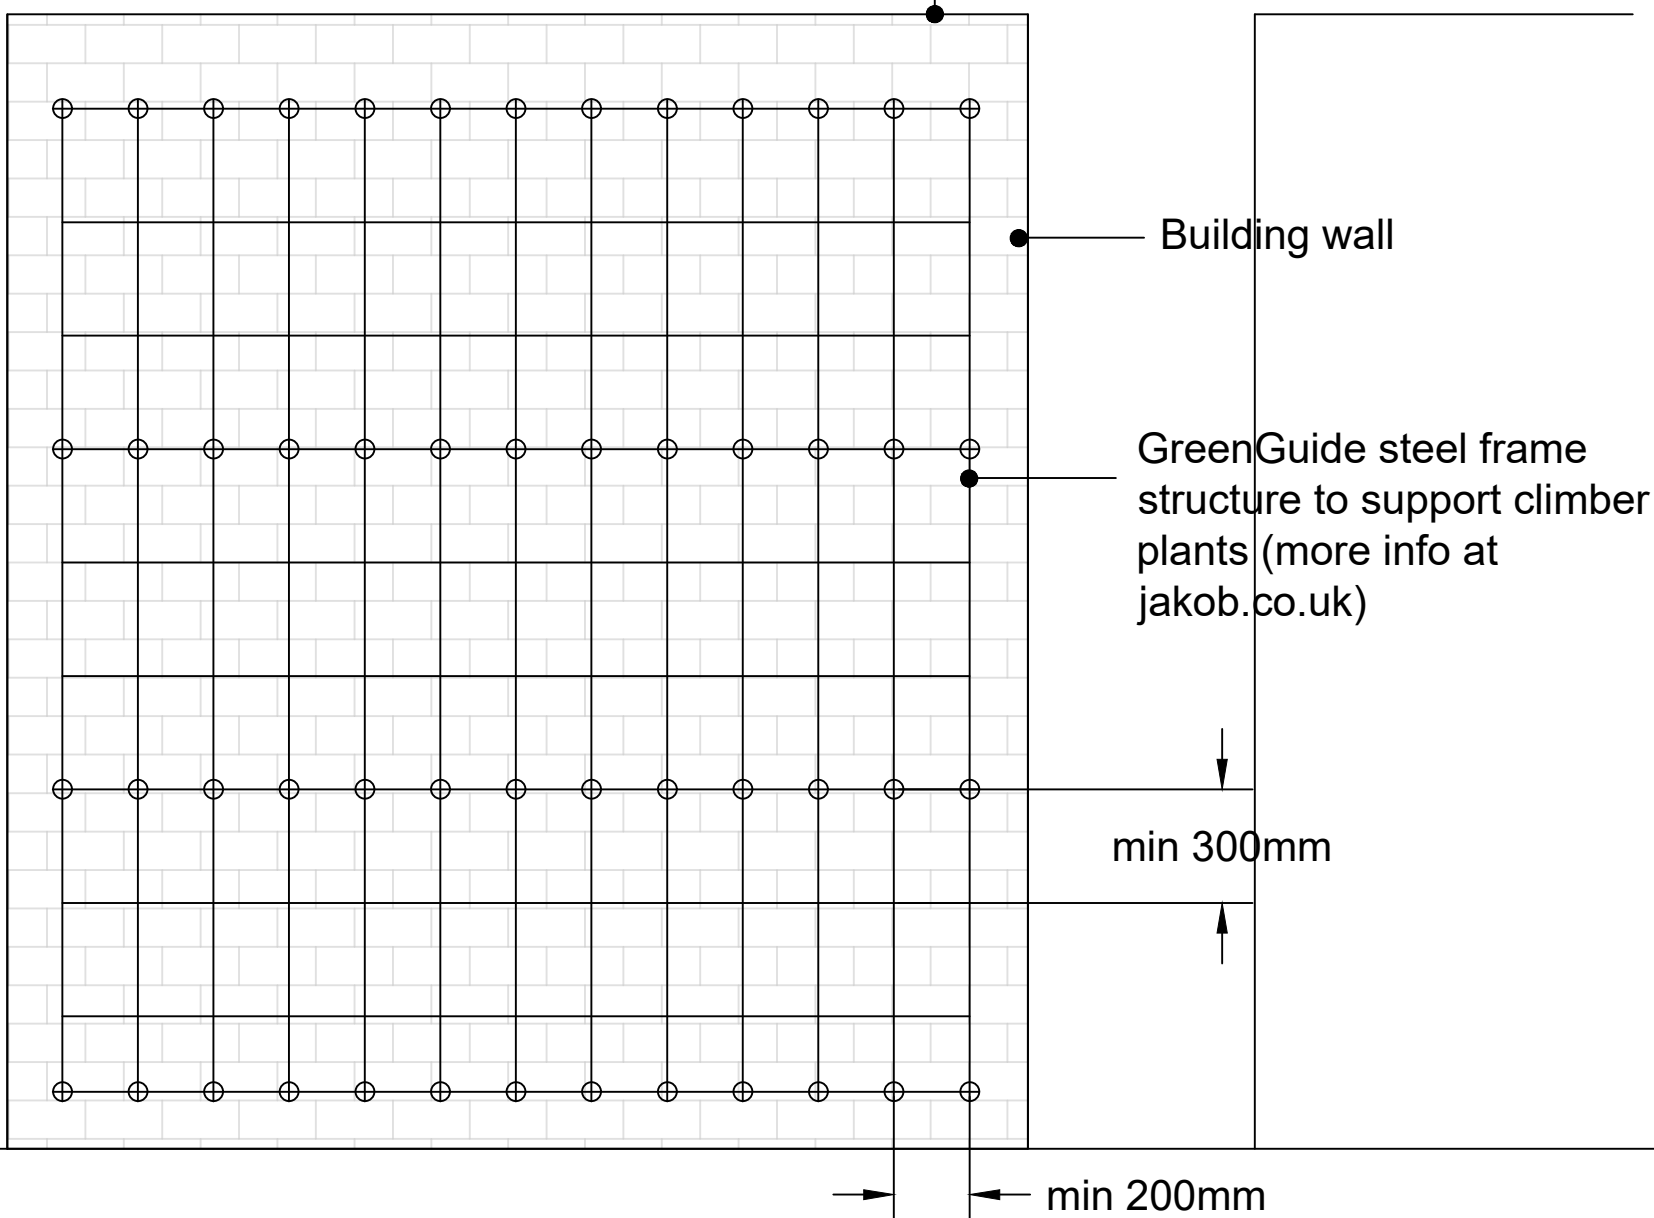

Detail 1

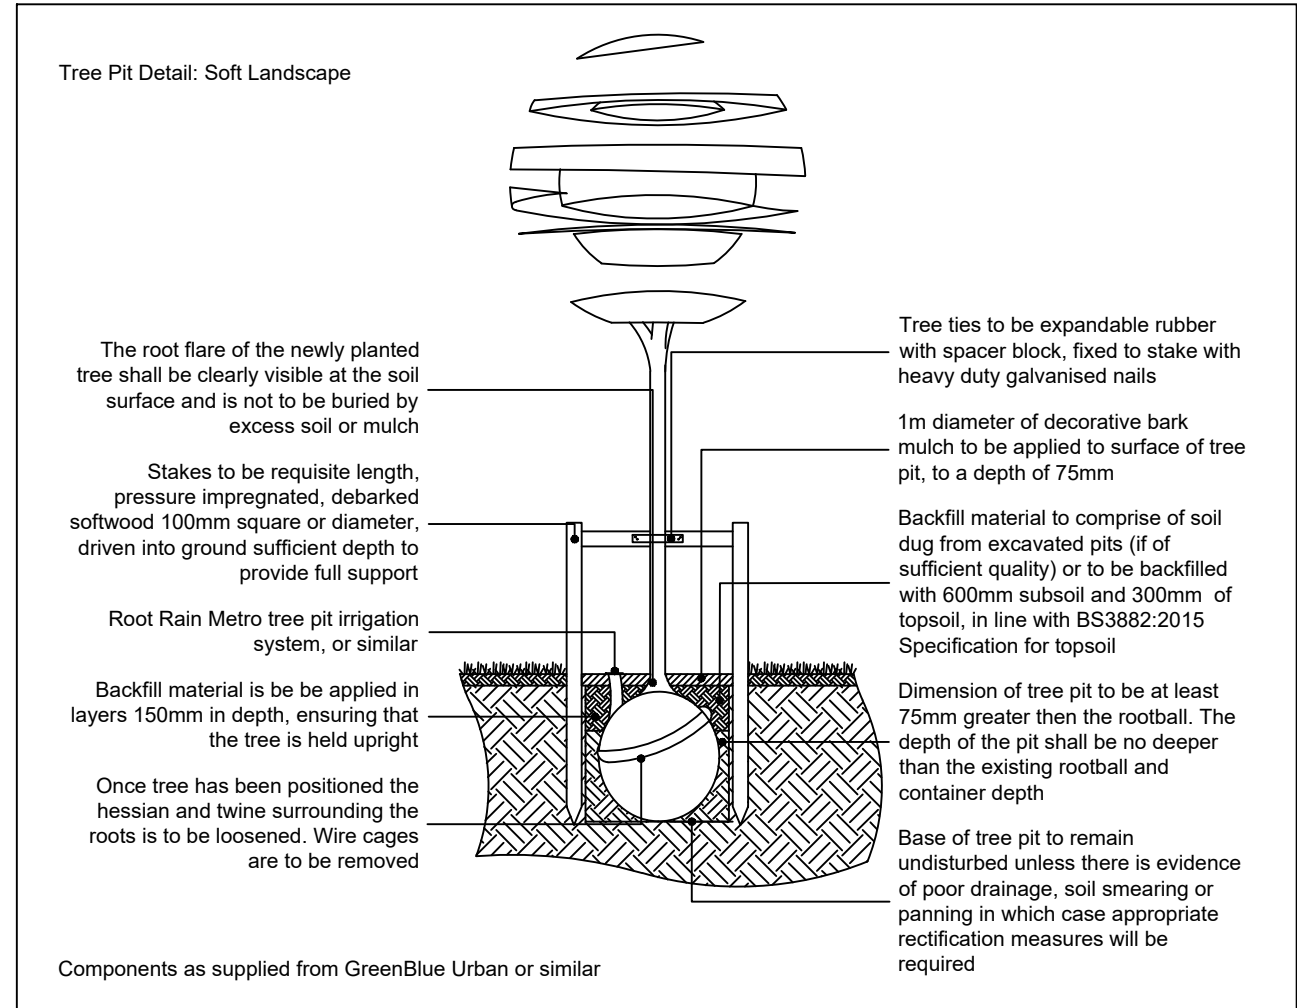

ACD ENVIRONMENTAL  
HEAD OFFICE  
Rodbourne Rail Business Centre, Grange Lane,  
Malmesbury, SN16 0ES  
Tel: 01666 825646  
  
4 & 5 The Old Mill, Fry's Yard, Bridge Street,  
Codalming, GU7 1HP  
Tel: 01483 425714  
  
Suite 6, Crescent House, Yonge Close,  
Eastleigh, SO50 9SX  
Tel: 02382 026300  
  
email: mail@acdenv.co.uk  
www.acdenvironmental.co.uk

scheme: Hilton Hotel  
Heathrow  
client: Acre Hotels LTD  
drawing: Soft & Hard Landscape  
Proposals  
date: April 2022  
scale: 1:100@A1  
drawing no: PRI23763 11 Sheet 2  
drawn: AC checked: JS

Copyright of ACD Environmental Ltd. All rights described in Chapter IV of the Copyright, Designs and Patents Act 1988 have been generally asserted. 2011. Copyright of this plan remains with ACD until all fees have been paid in full.