

# DEWAR PLANNING

TOWN AND COUNTRY PLANNING

**OFFICE:**  
Dewar Planning  
4100 Park Approach  
Leeds  
LS15 8GB


**SITE ADDRESS:**  
Axis House  
242 Bath Road  
Hayes  
UB3 5AY

Tel: 0113 397 0310  
Mob: 07799 095 613

[S.dewar@dpaplanning.co.uk](mailto:S.dewar@dpaplanning.co.uk)

## Notes

Please see other submitted documents  
for additional information regarding  
overall appearance and materials.

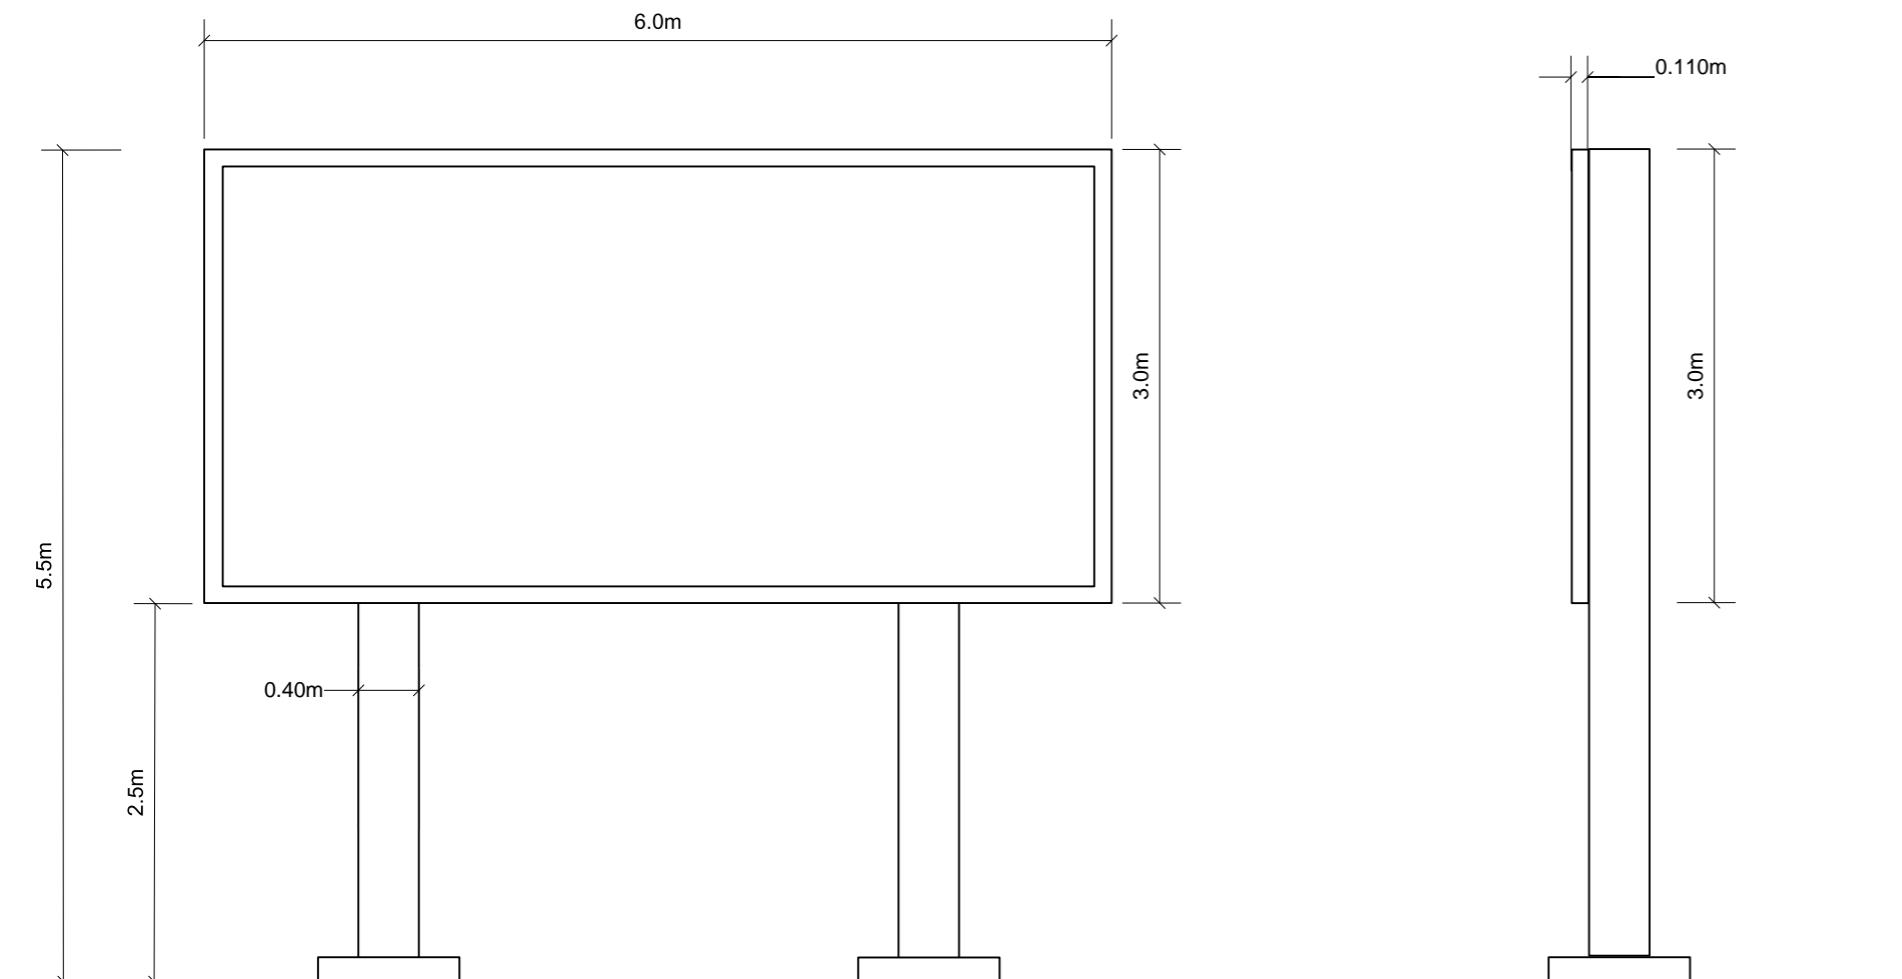

Date	By	Scale	Dwg no.	Paper	Rev
28/02/2023	MD	1:50	003	A3	

Proposed elevations