



Floor 4 plan

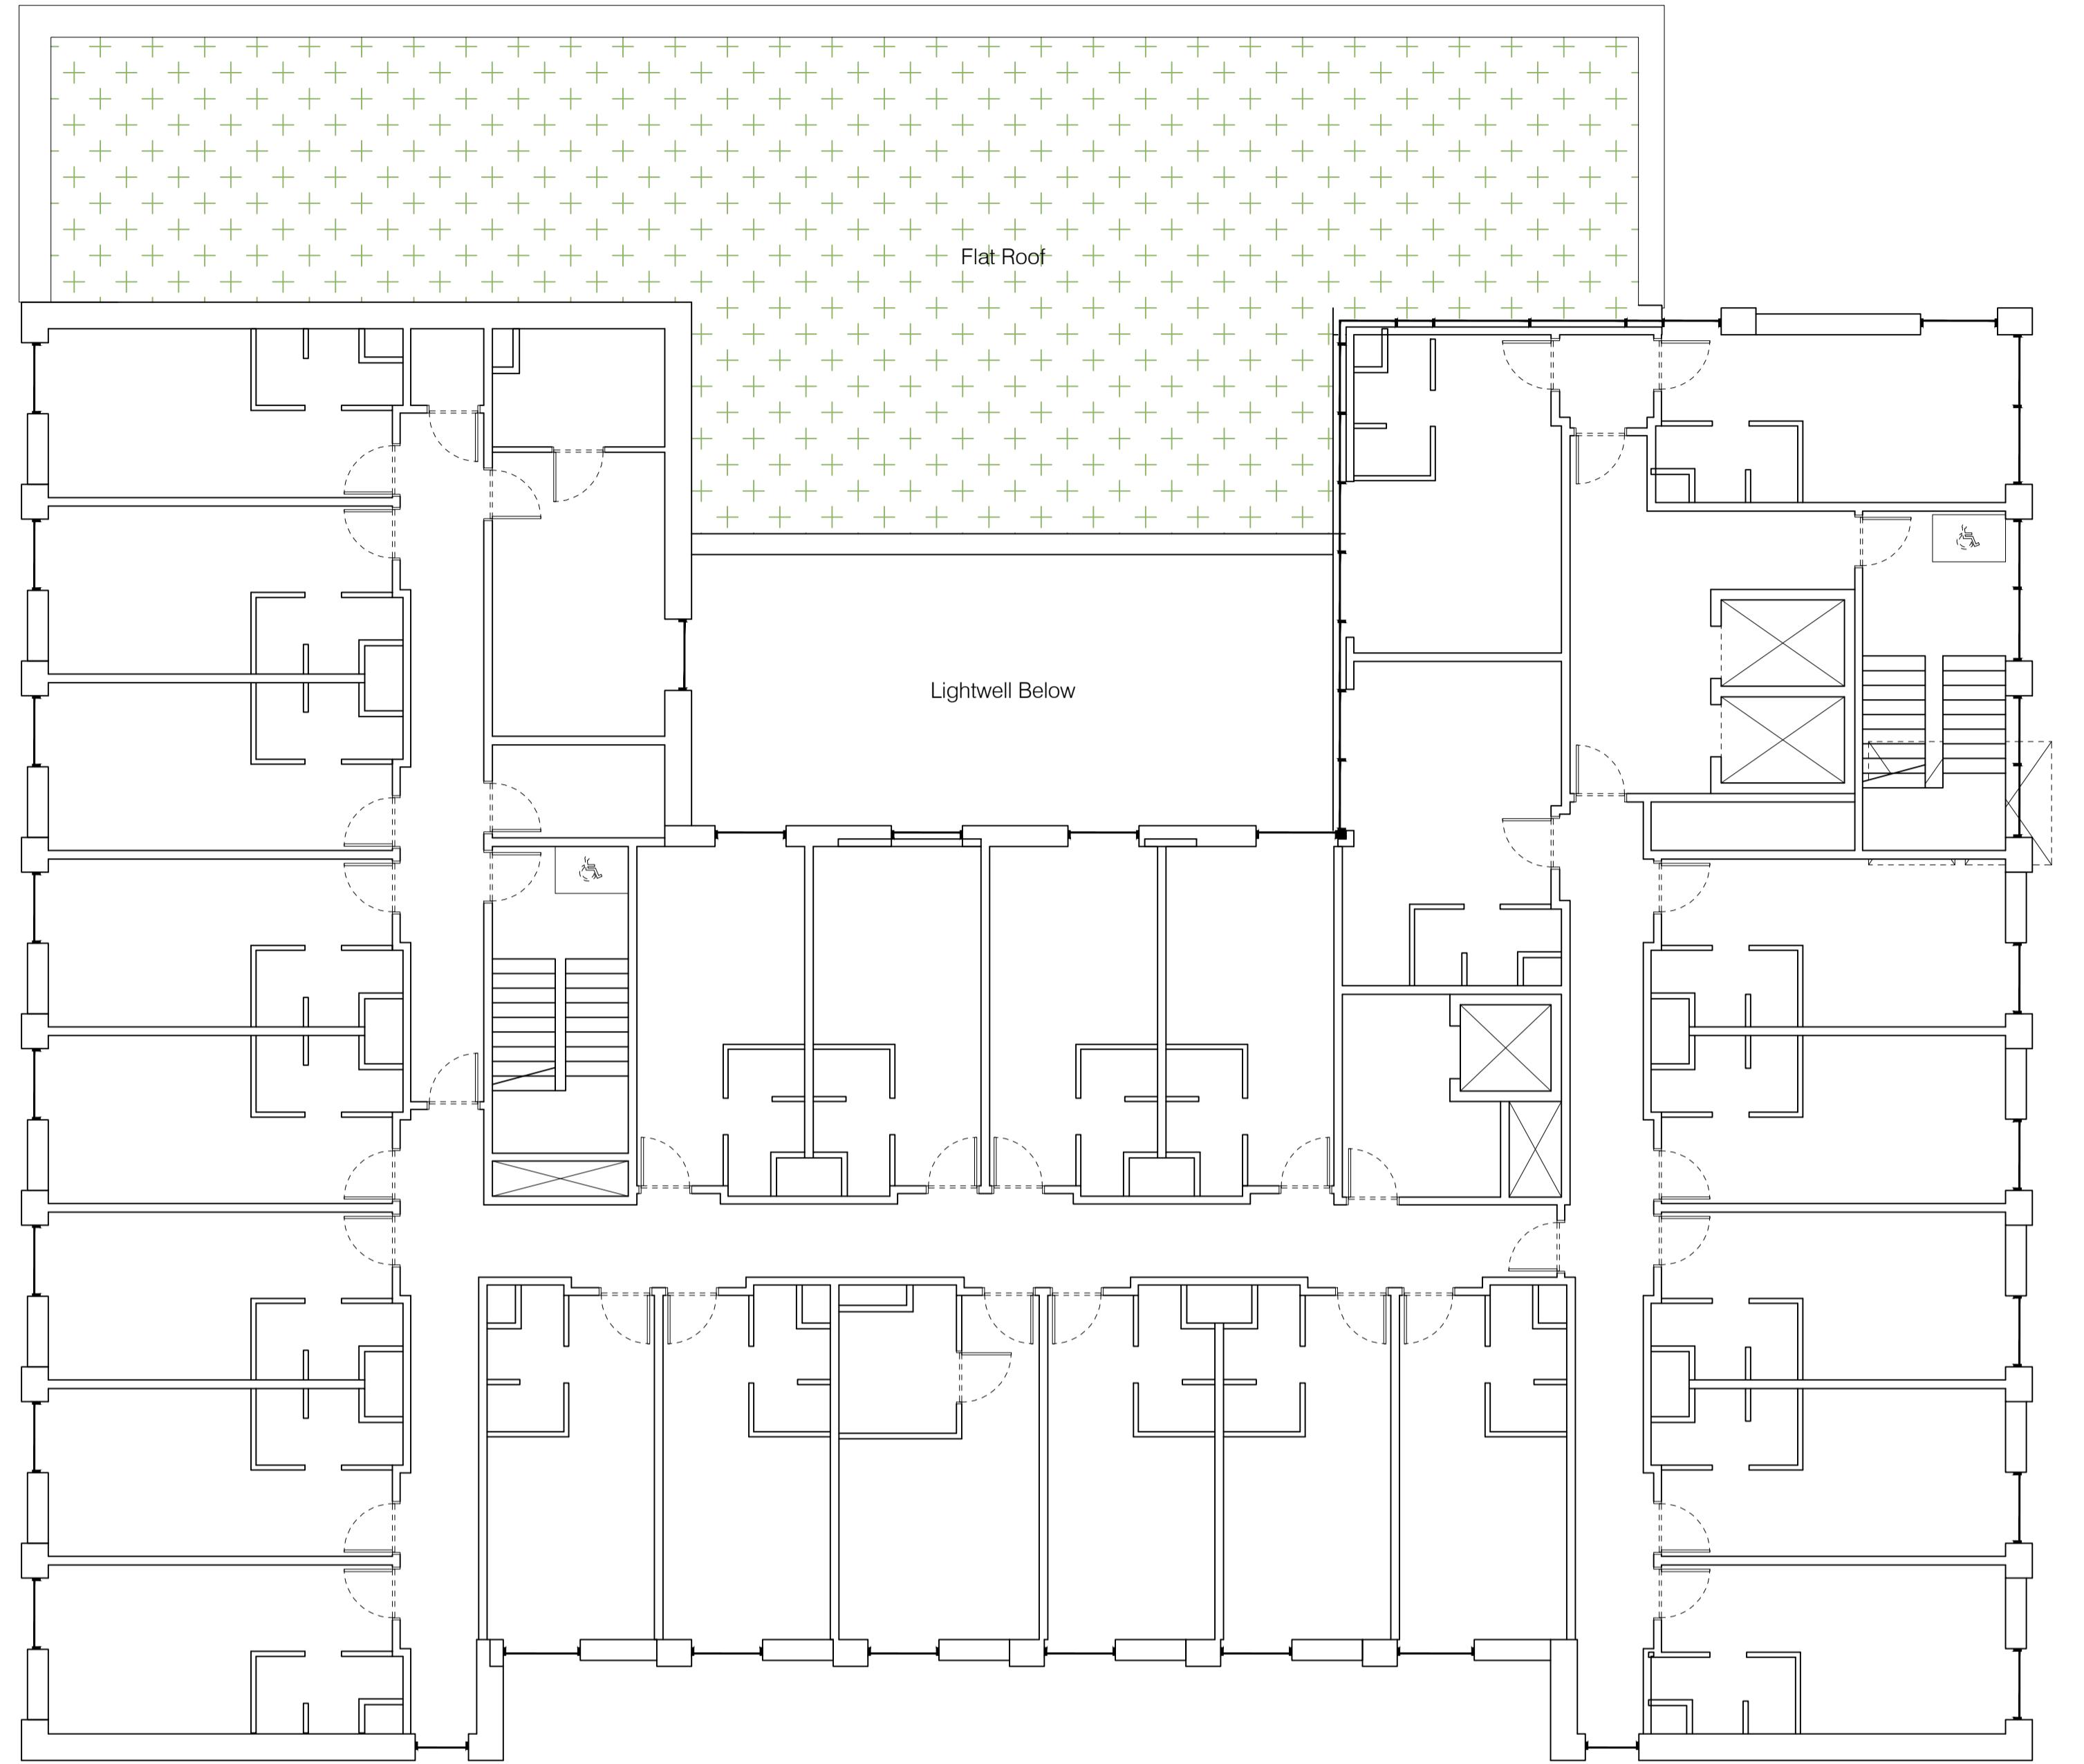

Detail 4: Green Curtain

Scale 1:20

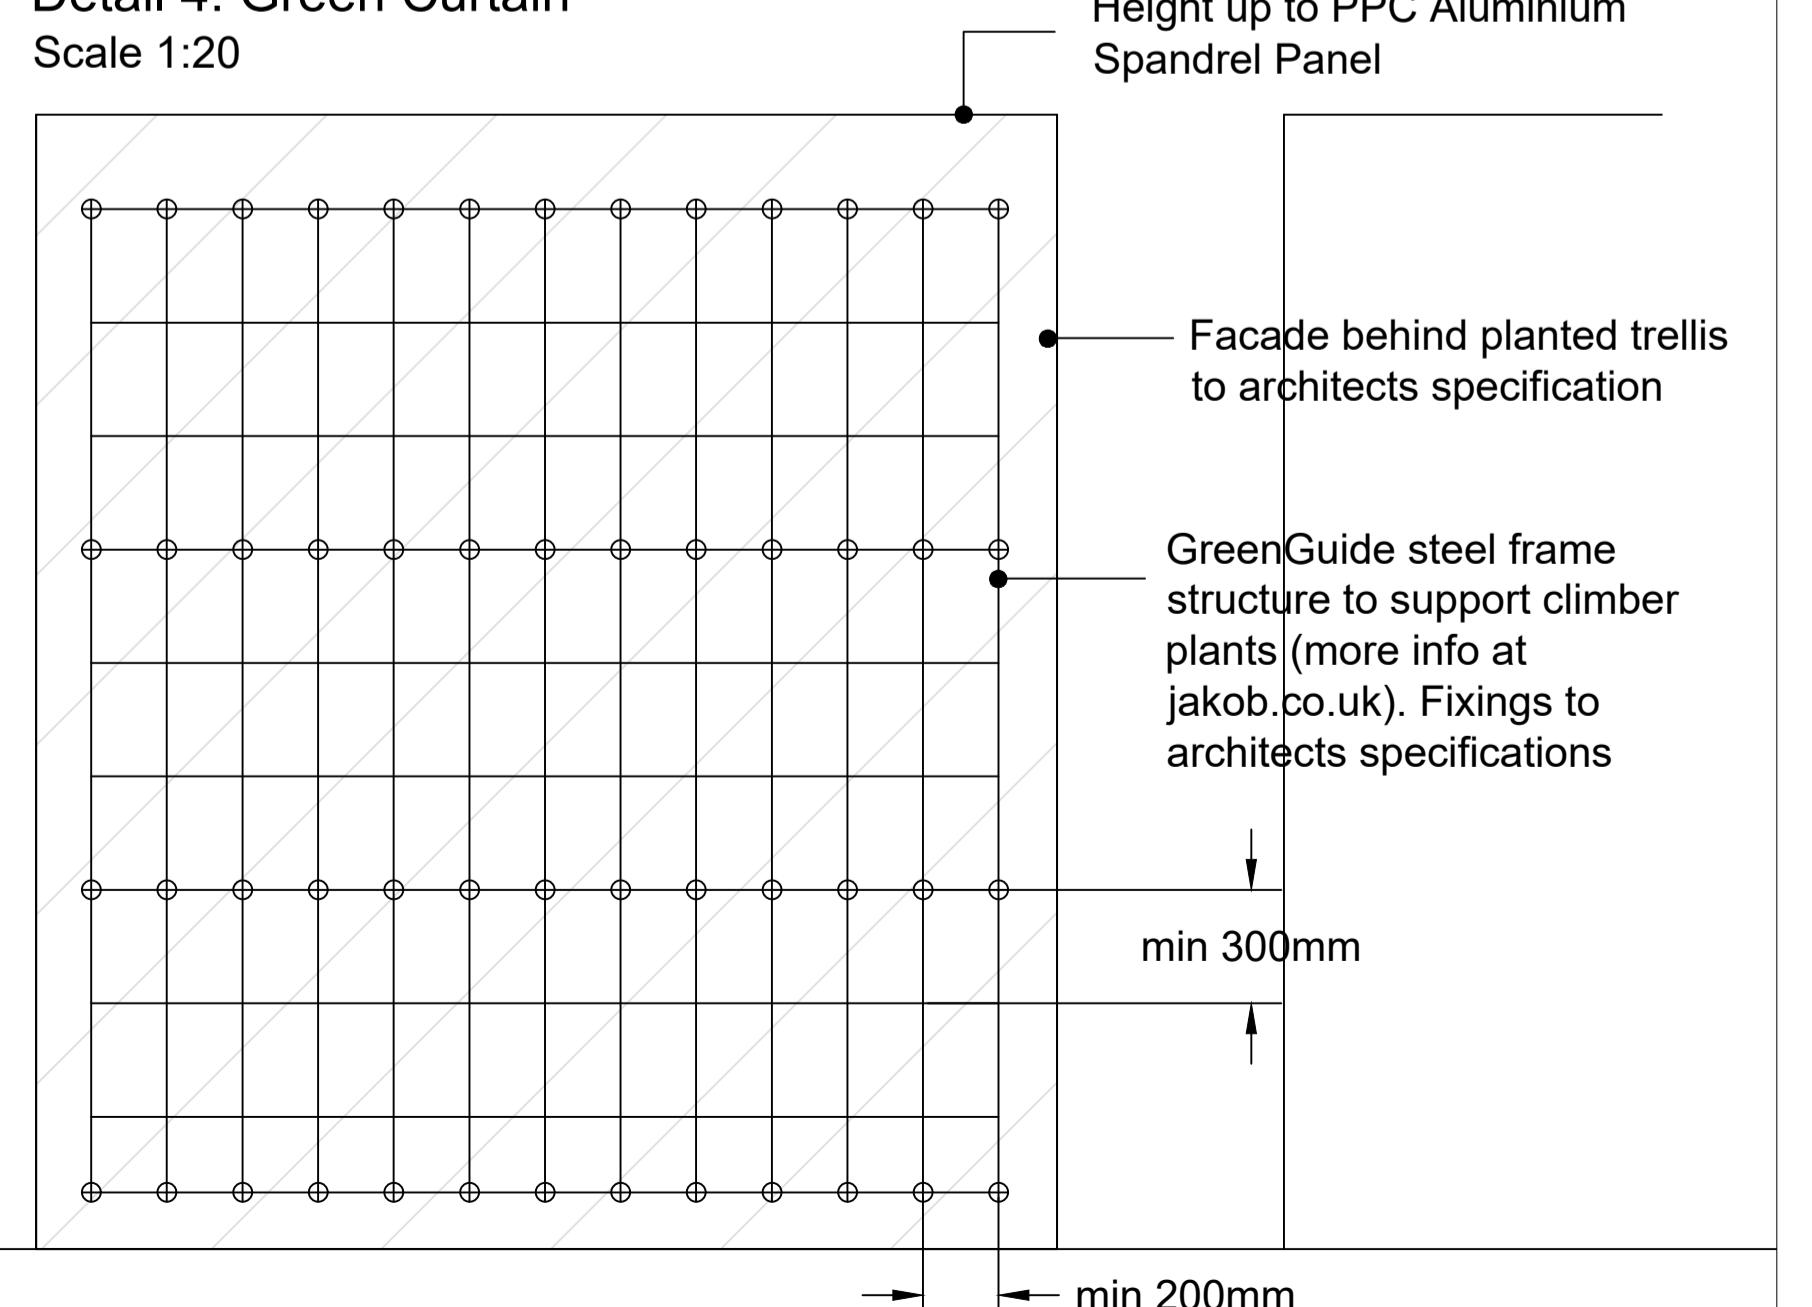

Planting Schedule

Trees					
Species Name	Girth	Height	Density	Specification	No
Betula albosinensis	10-12cm	300-350cm	Counted	Selected Standard :Clear Stem 175-200 4 brks :2x RB2 -	
Betula albosinensis 'Fascination'	10-12cm	300-350cm	Counted	Selected Standard :Clear Stem 175-200 4 brks :2x RB1 -	
Malus baccata 'Street Parade'	14-16cm	400-450cm	Counted 3x	Heavy Standard :Clear Stem 175-200 5 brks :RB - 6	

Conifers					
Species Name	Height	Pot Size	Specification	Density	No
Chamaecyparis law. 'Ellwoodii'	100-125cm	25-35L	Feathered to base :Single leader	Counted 6 -	
Juniperus communis 'Compressa'	60-80cm	5L	Single leader	Counted 1	

Shrubs					
Species Name	Height	Pot Size	Specification	Density	No
Aucuba japonica 'Rozannie'	30-40cm	5L	Bushy : 4 brks	2/m ²	5 -
Cornus sanguinea 'Midwinter Fire'	80-100cm	10L	Branched : 5 brks	Counted 4 -	
Erica carnea 'Ann Sparkes'	2L		Bushy : C	6/m ²	123 -
Euonymus fortunei 'Emerald 'n' Gold'	25-30cm	5-7.5L	Topiary ball shape : 6/9 brks : C	Counted 2 -	
Hebe 'Midsummer Beauty'	30-40cm	5-7.5L	Bushy : 7 brks : C	2/m ²	11 -
Hebe pinguifolia 'Pagger'	3L		Bushy : 5 brks : C	3/m ²	82 -
Hebe 'Purpurea'	30-40cm	10L		2/m ²	1 -
Phormium 'Sundowner'	60-90cm	10L	Triple crown	Counted 1 -	
Pittosporum tenuifolium 'Variegatum'	60-80cm	25L	Branched : 6/9 brks	Counted 4 -	
Prunus lusitanica	40-60cm	3L	Bushy : 7 brks : C : Plant and maintain as hedge	0.3Ctr	142 -
Sarcococca hookeriana humilis	25-30cm	5L	Bushy : 5/6 brks : C	3/m ²	18 -

Climbers					
Species Name	Height	Pot Size	Specification	Density	No
Clematis 'Hayley Hybrid'	100-150cm	10L	Several Shoots : 2/3 brks : Steel frame	Counted 9 -	
Clematis armandii	150-200cm	15-20L	Several Shoots : 2/3 brks : Steel frame	Counted 6 -	
Jasminum stephanense	100-150cm	10L	Several Shoots : 5 brks : Steel frame	Counted 9 -	
Lonicera tellmanniana	100-150cm	10L	Several Shoots : 2/3 brks : Steel frame	Counted 13 -	

Ferns					
Species Name	Height	Pot Size	Specification	Density	No
Dryopteris affinis 'Cristata Augustata'	3L	Full Pot	2/m ²	16 -	

Grasses					
Species Name	Height	Pot Size	Specification	Density	No
Calamagrostis acutiflora 'Karl Foerster'	10L	Full Pot	Counted 4 -		
Carex morrowii 'Ice Dance'	5L	Full Pot	4/m ²	109 -	
Deschampsia cespitosa 'Goldschleier'	5L	Full Pot	Counted 3 -		
Festuca glauca 'Elijah Blue'	5L	Full Pot	3/m ²	69 -	
Stipa tenuissima 'Pony Tails'	10L	Full Pot	Counted 8 -		

