


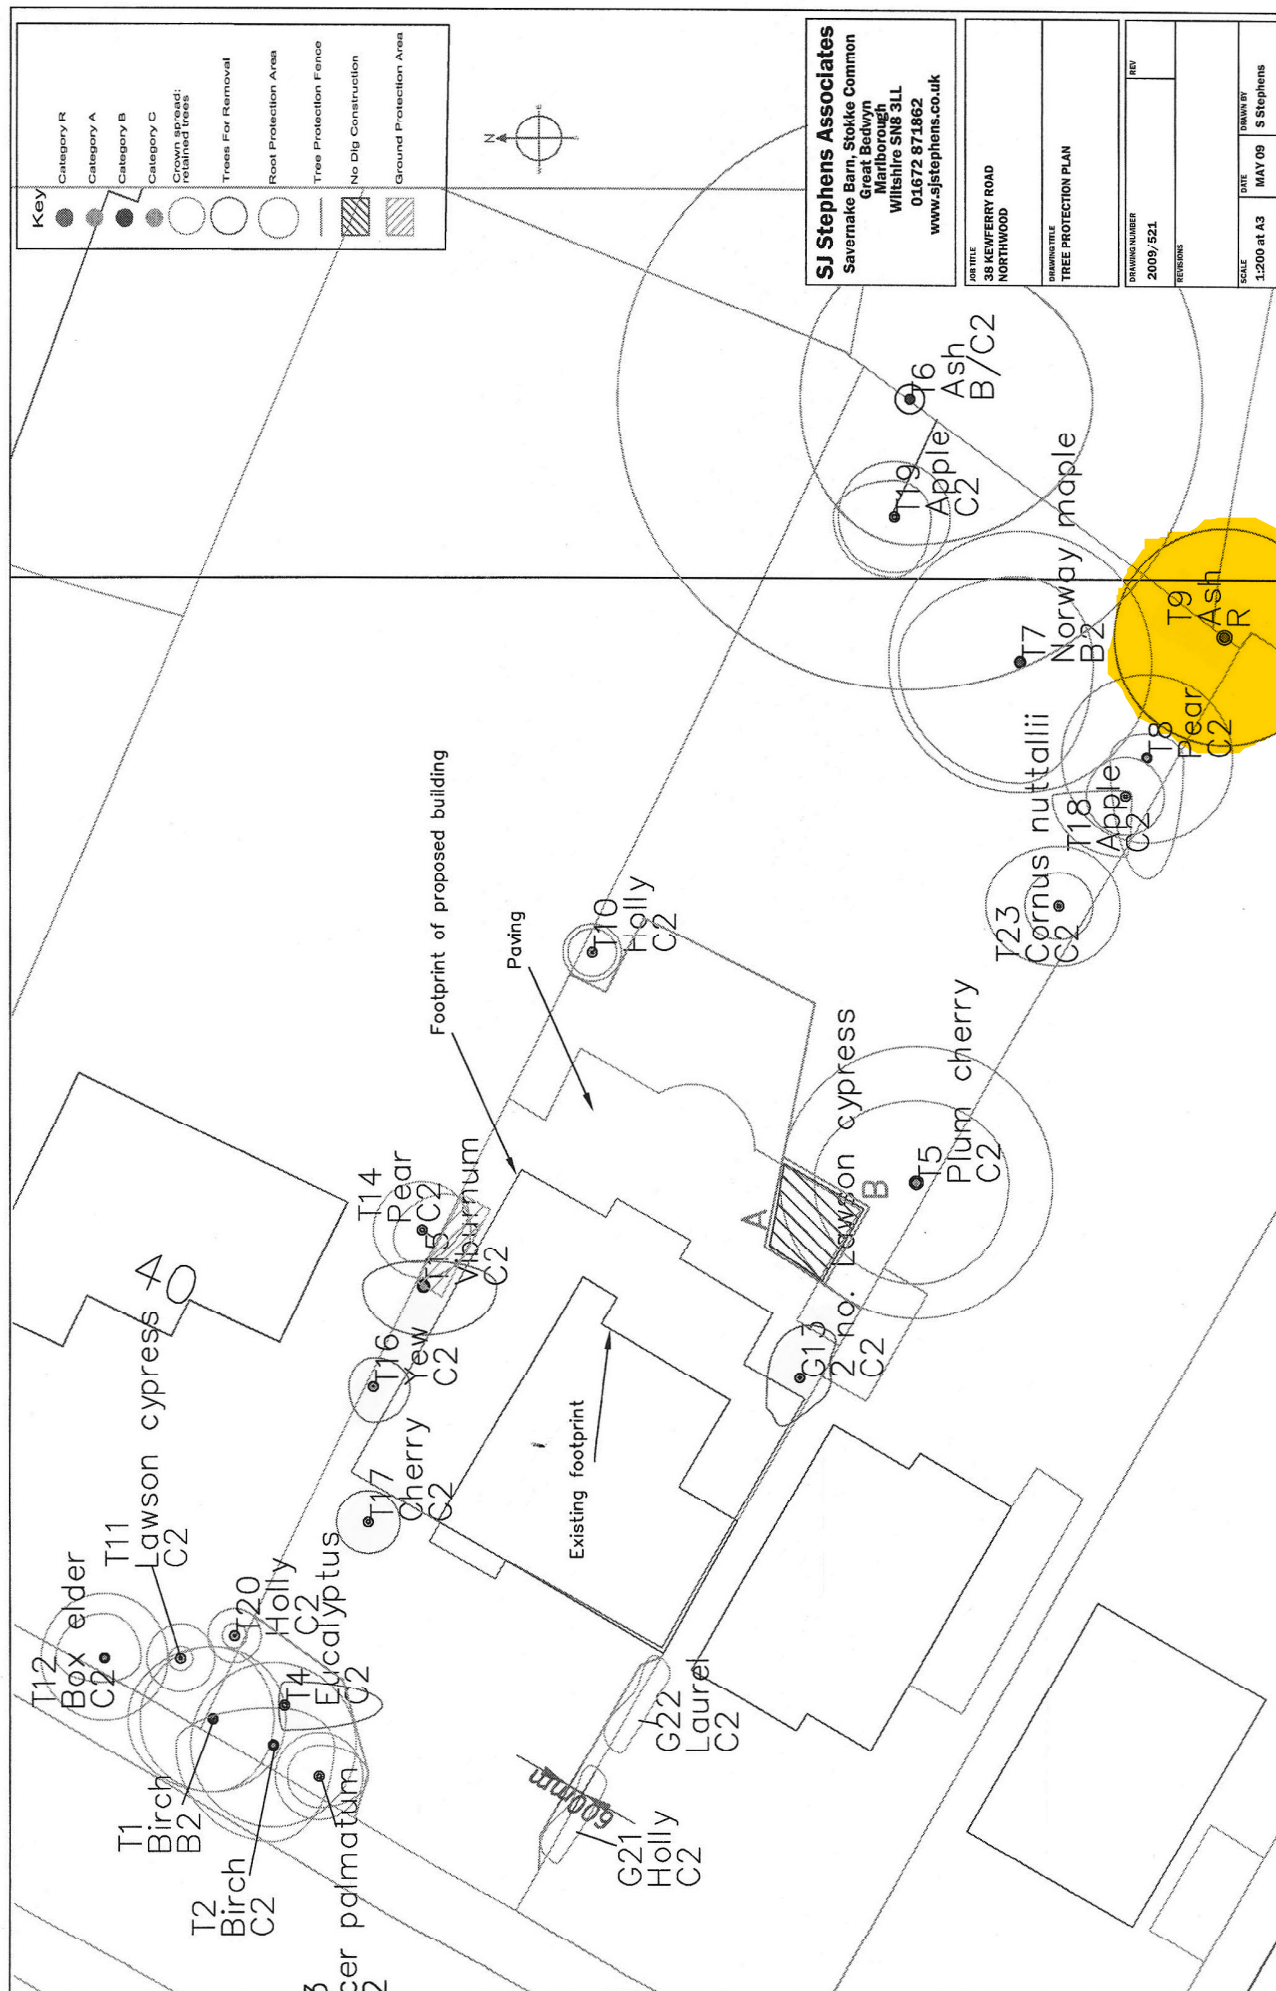

SJ Stephens Associates
Savernake Barn, Stokke Common
Great Bedwyn
Marlborough
Wiltshire SN8 3LL
01672 871862
www.sjstephens.co.uk

OR TITLE
338 KEWFERRY ROAD
NORTHWOOD

DRAWING TITLE
TREE PROTECTION PLAN

REV	
DRAWING NUMBER	2009/521
DESIGNER	TEJAS JONES

CALE 1:200 at A3	DATE MAY 09	DRAWN BY S Stephens
---------------------	----------------	------------------------