



FRONT VIEW



REAR VIEW




REAR VIEW




REAR VIEW

- NOTES
- Dimensions are not to be scaled from this drawing by contractors. The contractor is requested to check all dimensions before the work started.
 - Report any discrepancies to the client or architect before undertaking the work described in the drawings.
 - Dimensions are approximate site dimensions and are to be verified by the contractor on site before any fabrication/site works i.e foundations etc occur
 - Contractor is responsible for all temporary propping to existing structure

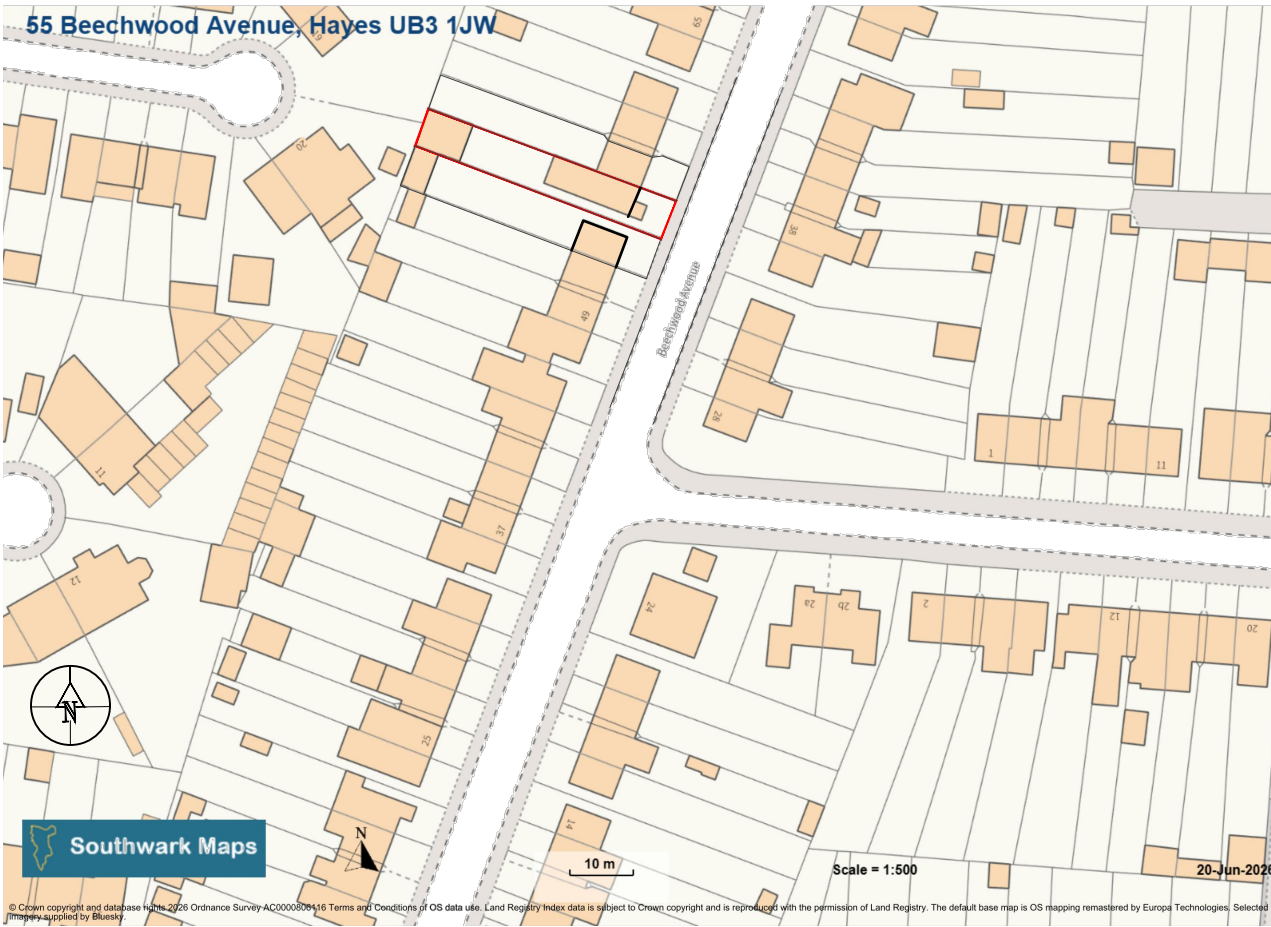


01 -OS MAP SCALE 1:1250

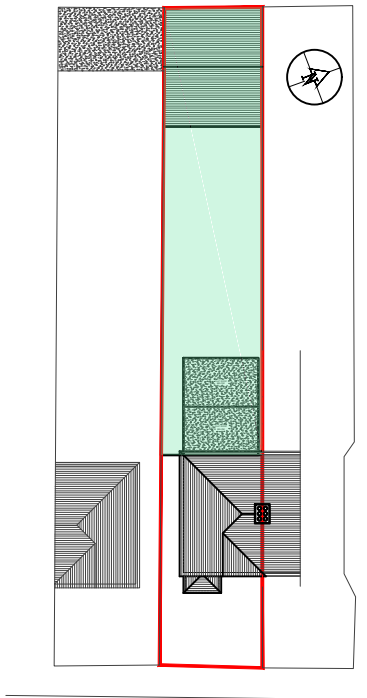


02 -EXISTING BLOCK PLAN

SCALE 1:500

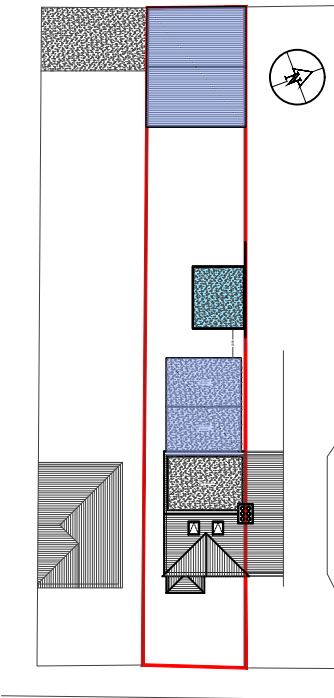

03 -PROPOSED BLOCK PLAN

SCALE 1:500

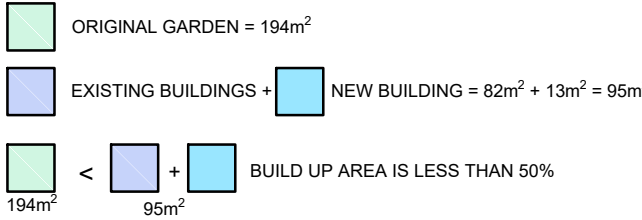

REVISIONS			
NO	DESCRIPTION	DATE	BY

**LAWFULNESS
CERTIFICATE**

DESIGN ENDEAVOURS LTD
M: 07824773079, 07869580774
E: design.endeavour@gmail.com

Project: 55 BEECHWOOD AVENUE HAYES
LONDON, UB3 1JW
Title: OS MAP & BLOCK PLANS

Scale: As shown@A3	Drawn: MZ	Approved:	Date: JUNE-26
Job No: DE-1372/26	Drawing No: PD-55BA-01	Rev:	