


Note: This Drawing is for planning purpose and should not be used for construction.
All dimensions should be confirmed on site and any deviation should be reported back to designer.

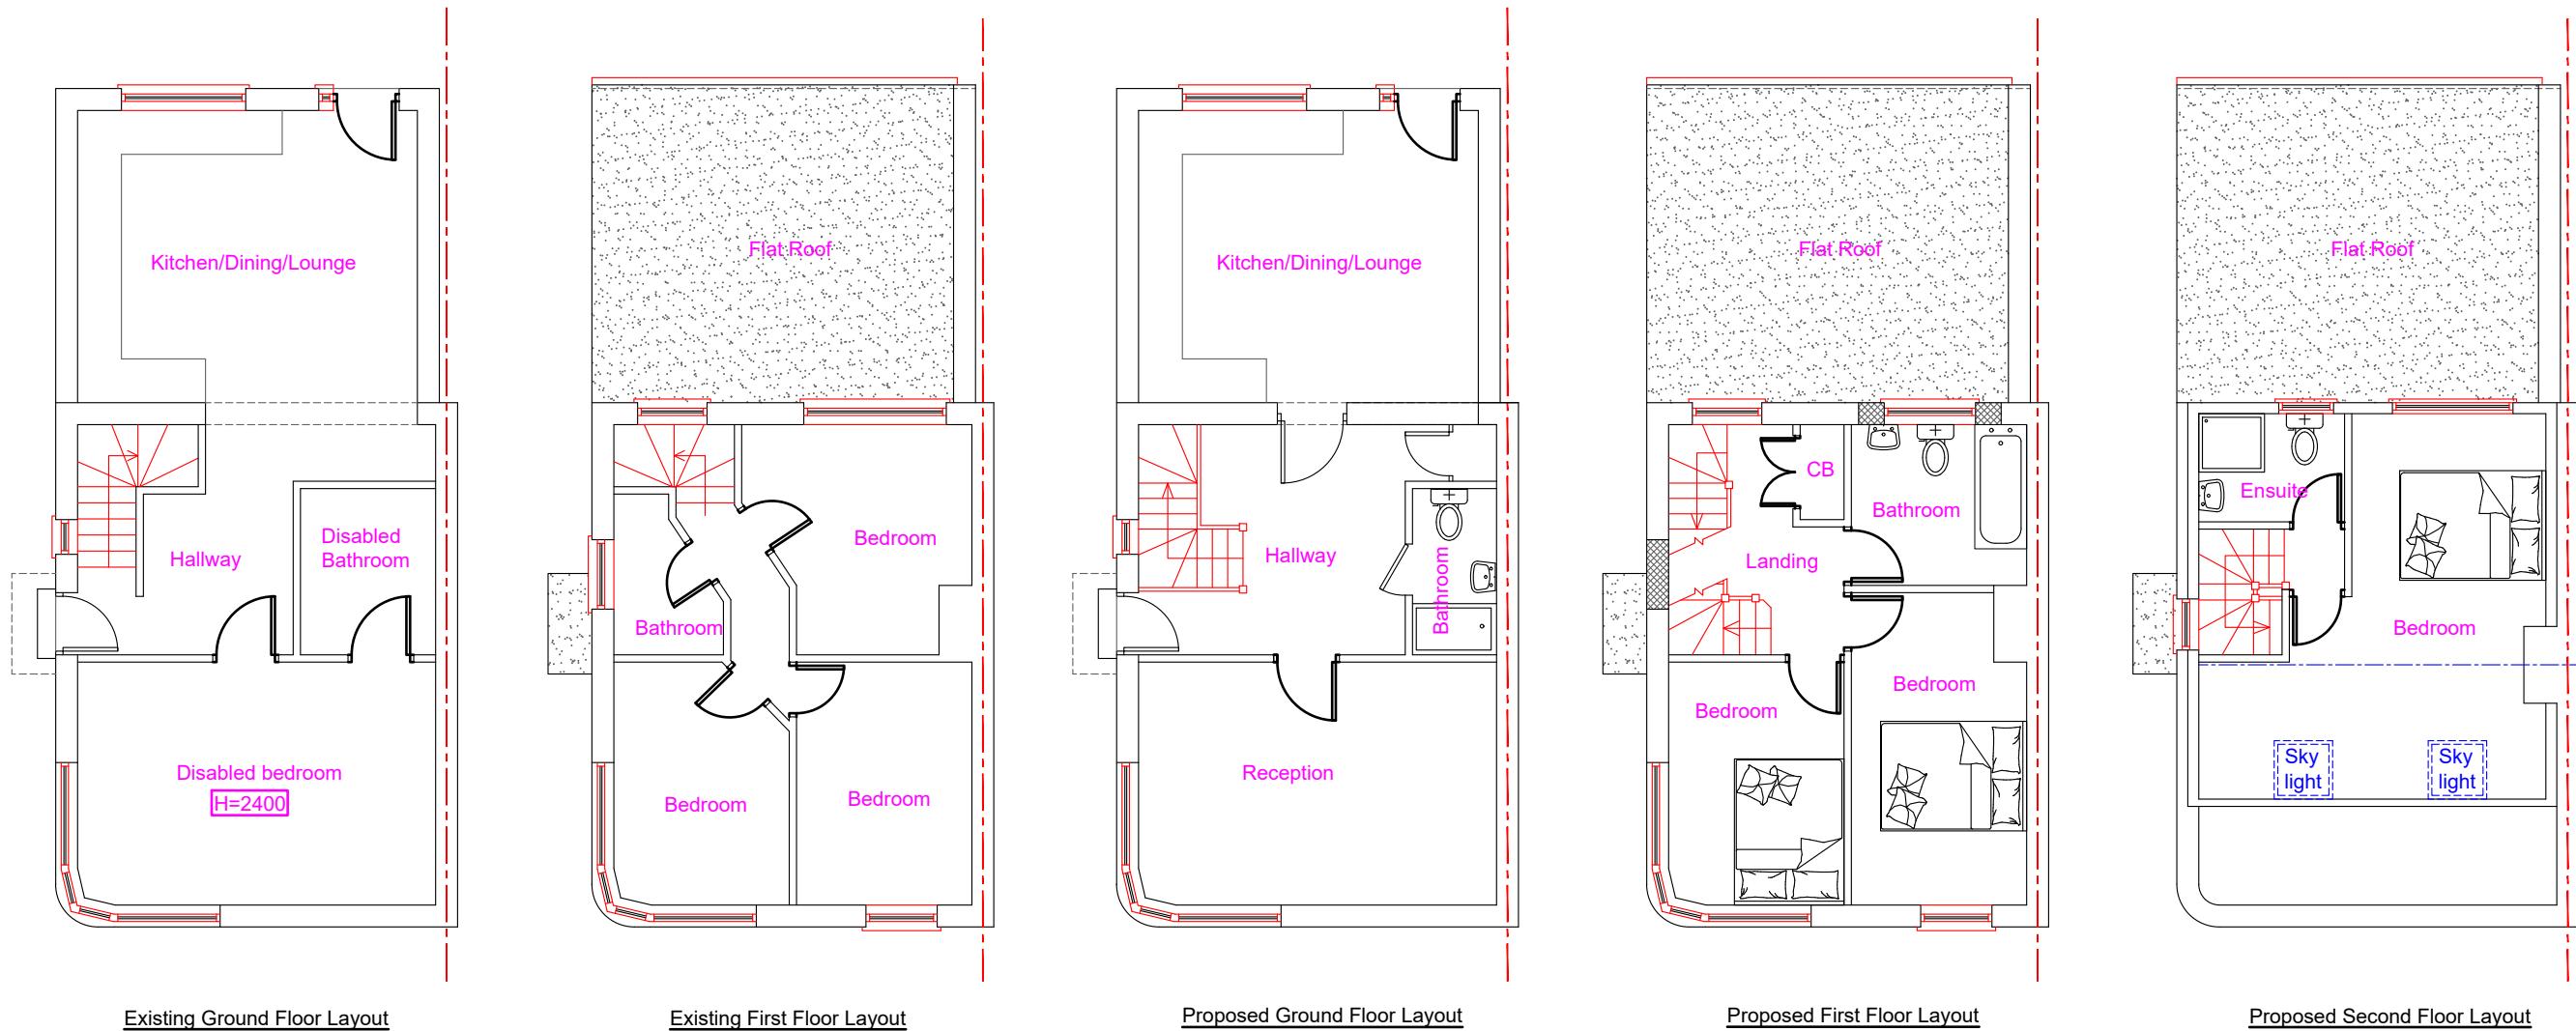

Proposed Development: Loft Extension and Outbuilding	Site Address: 4 Chaucer Avenue Hayes UB4 0AP	Revisions: <table border="1"> <tr> <th>Rev</th><th>Date</th><th>Description</th></tr> <tr> <td>A</td><td>18/10/2024</td><td></td></tr> <tr> <td></td><td></td><td></td></tr> <tr> <td></td><td></td><td></td></tr> <tr> <td></td><td></td><td></td></tr> </table>	Rev	Date	Description	A	18/10/2024											Drawing Description: Existing & Proposed Floor Layouts Drawing No: ART/2024/LE4CA/ELPL	Scale: 1:100 Paper Size: A3 Sheet No: 1 of 6 	ART CONSULTANTS (UK) LTD 113 LONG LANE STANWELL TW19 7AL M:07960071377 E: ARTCONSULTANTSUK@GMAIL.COM
Rev	Date	Description																		
A	18/10/2024																			