



Proposed Ground Floor Layout - No Change

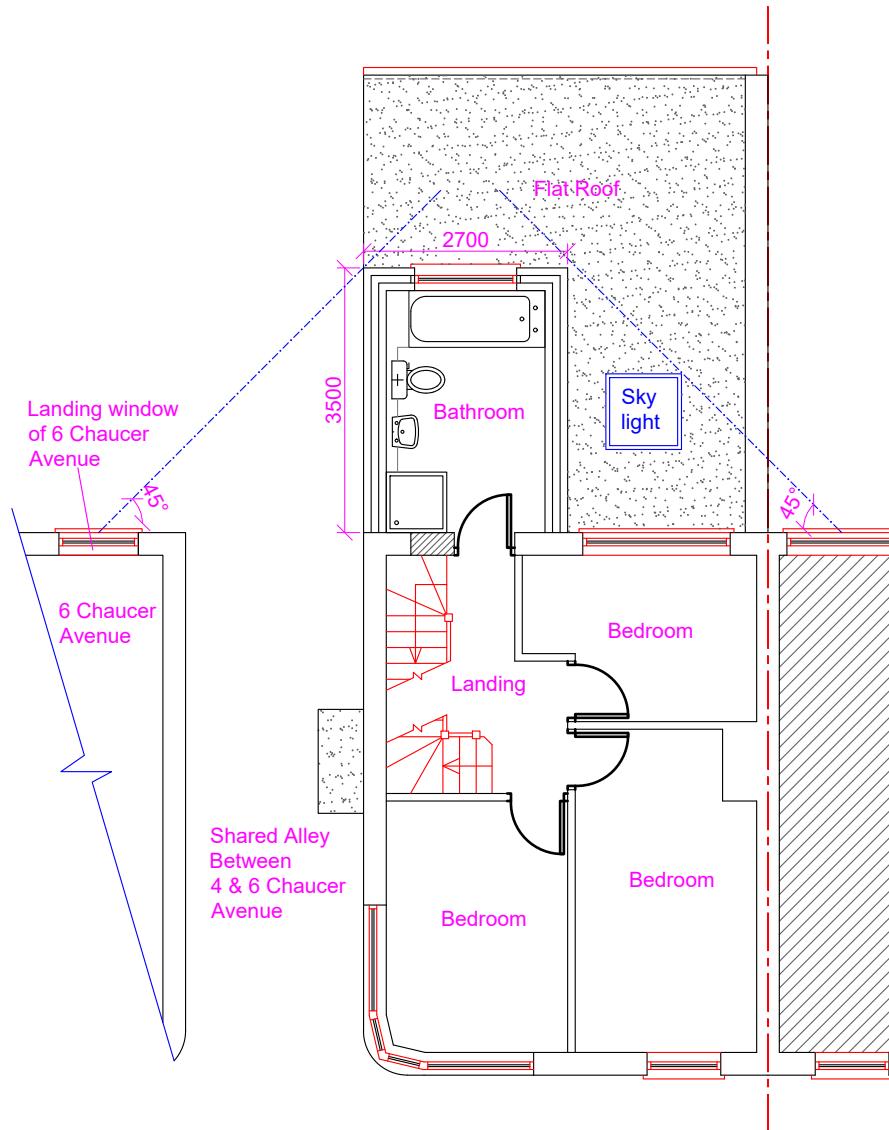

Proposed First Floor Layout

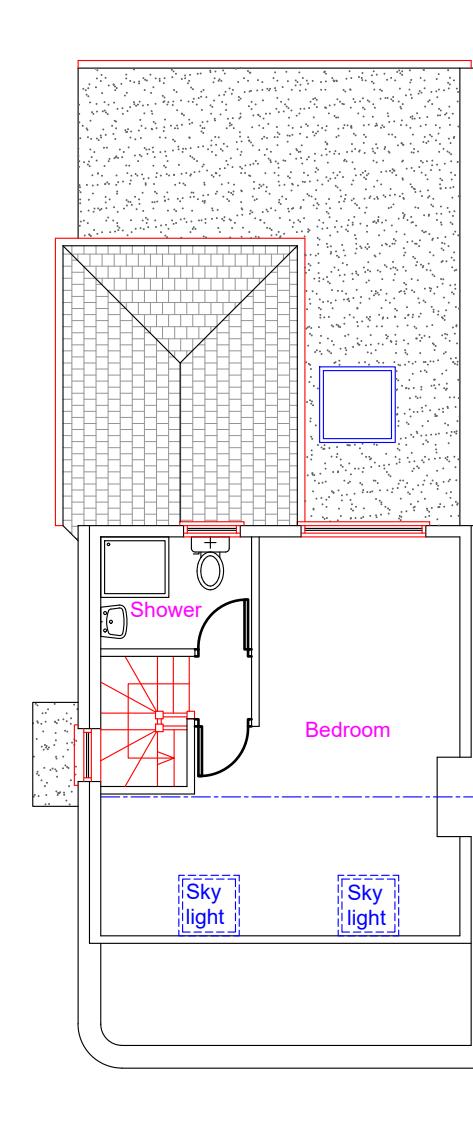

Proposed Second Floor Layout

<b>Proposed Development:</b> First floor part rear extension	<b>Site Address:</b> 4 Chaucer Avenue Hayes UB4 0AP	<b>Revisions:</b> <table border="1"> <tr> <th>Rev</th><th>Date</th><th>Description</th></tr> <tr> <td>A</td><td>18/12/2024</td><td></td></tr> <tr> <td></td><td></td><td></td></tr> <tr> <td></td><td></td><td></td></tr> <tr> <td></td><td></td><td></td></tr> </table>	Rev	Date	Description	A	18/12/2024											<b>Drawing Description:</b> Proposed Floor Layouts  <b>Drawing No:</b> ART/2024/FF4CA/PL	Scale: 1:100 Paper Size: A3 Sheet No: 2 of 5  	ART CONSULTANTS (UK) LTD 113 LONG LANE STANWELL TW19 7AL M:07960071377 E: ARTCONSULTANTSUK@GMAIL.COM
Rev	Date	Description																		
A	18/12/2024																			