
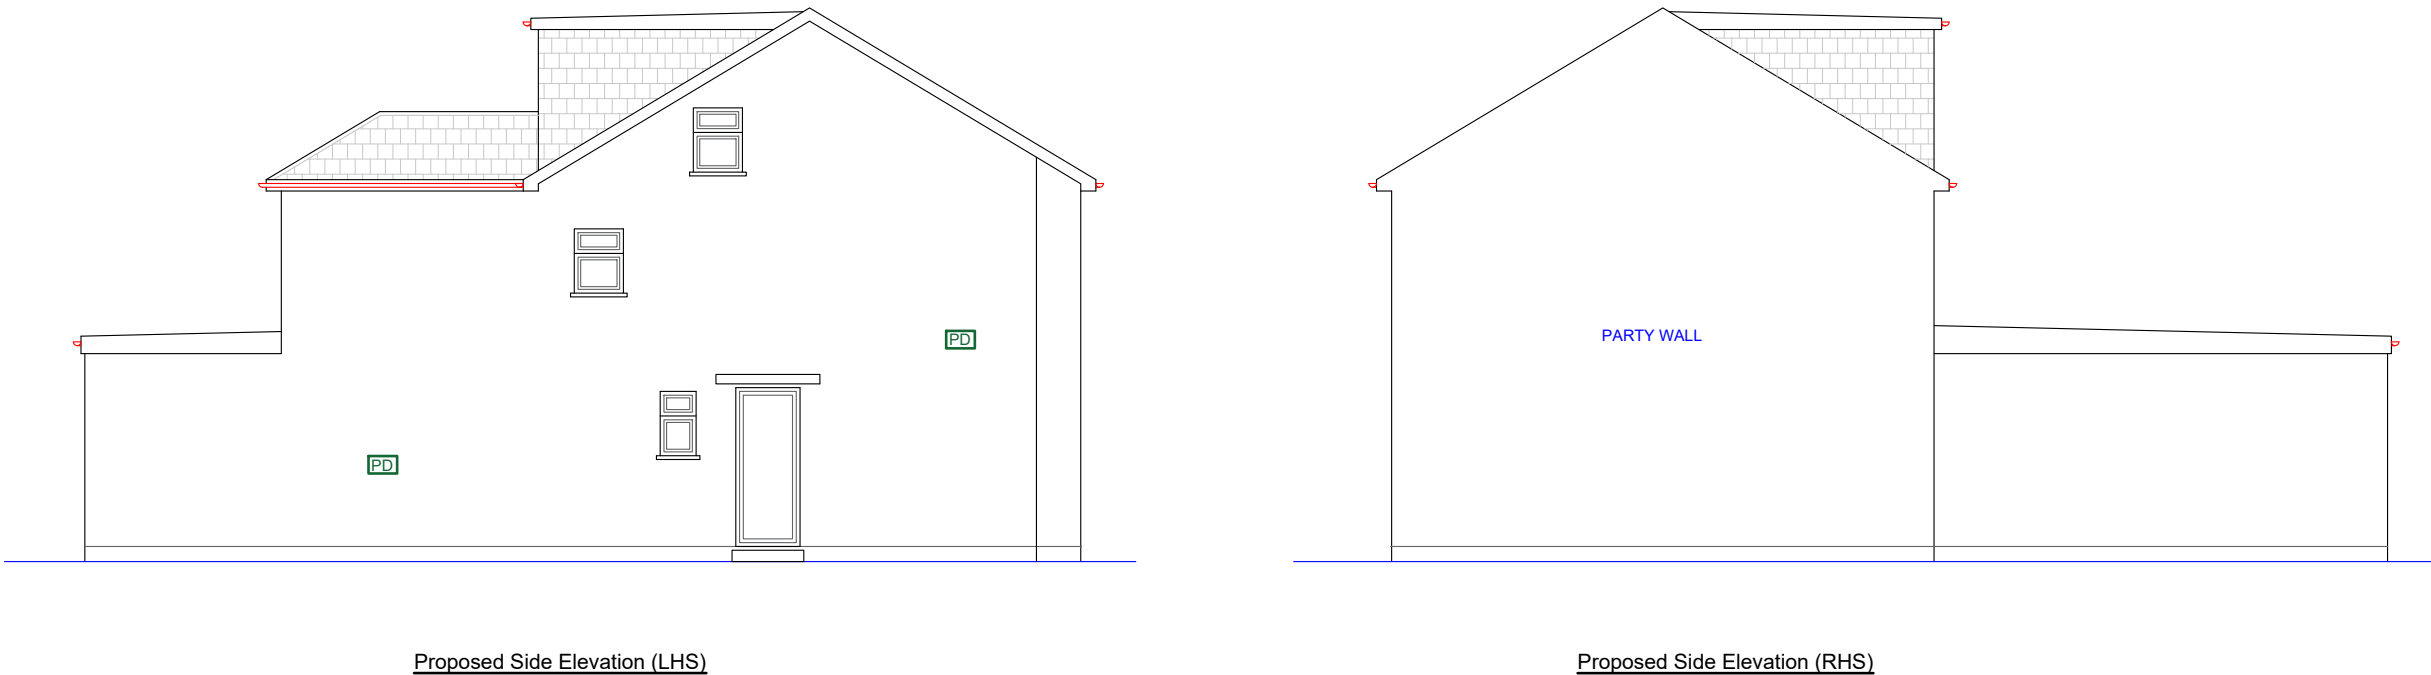


Note: This Drawing is for planning purpose and should not be used for construction.
All dimensions should be confirmed on site and any deviation should be reported back to designer.

PR Painted Render

NO CHANGES/ALTERATIONS
TO ELEVATIONS

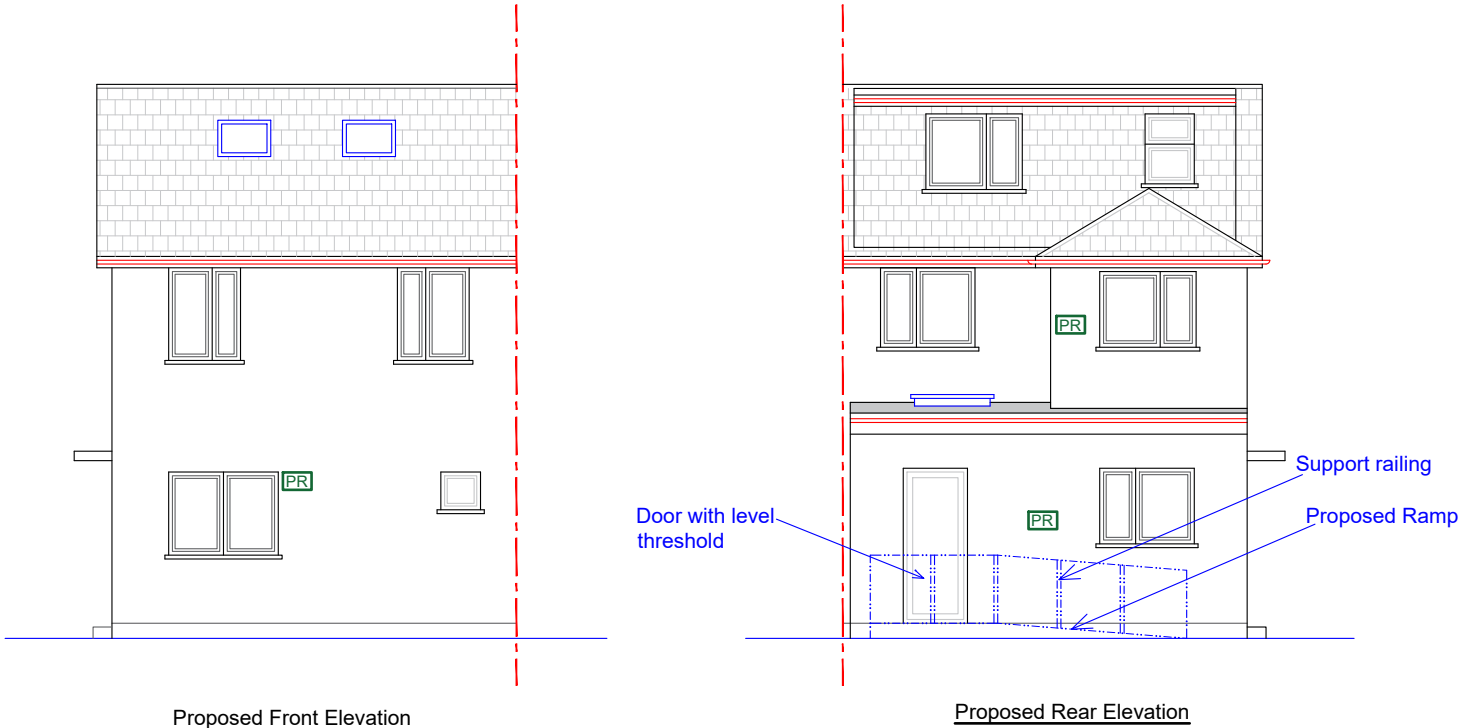

Proposed Development:
HMO

Site Address:
4 Chaucer Avenue
Hayes
UB4 0AP

Revisions:

Rev	Date	Description
A	28/05/2026	

Drawing Description:
Proposed Elevations

Drawing No:
ART/2026/HMO/4CA/PE

Scale: 1:100
Paper Size: A3
Sheet No: 4 of 7



ART CONSULTANTS (UK) LTD
113 LONG LANE
STANWELL
TW19 7AL
M:07960071377
E: ARTCONSULTANTSUK@GMAIL.COM