




Note: This Drawing is for planning purpose and should not be used for construction.
All dimensions should be confirmed on site and any deviation should be reported back to designer.

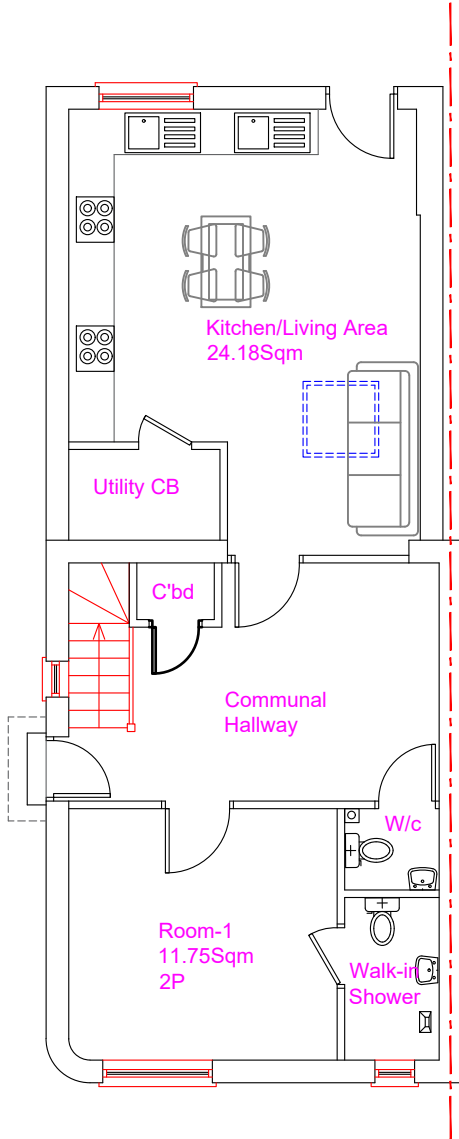


Proposed Ground Floor Layout

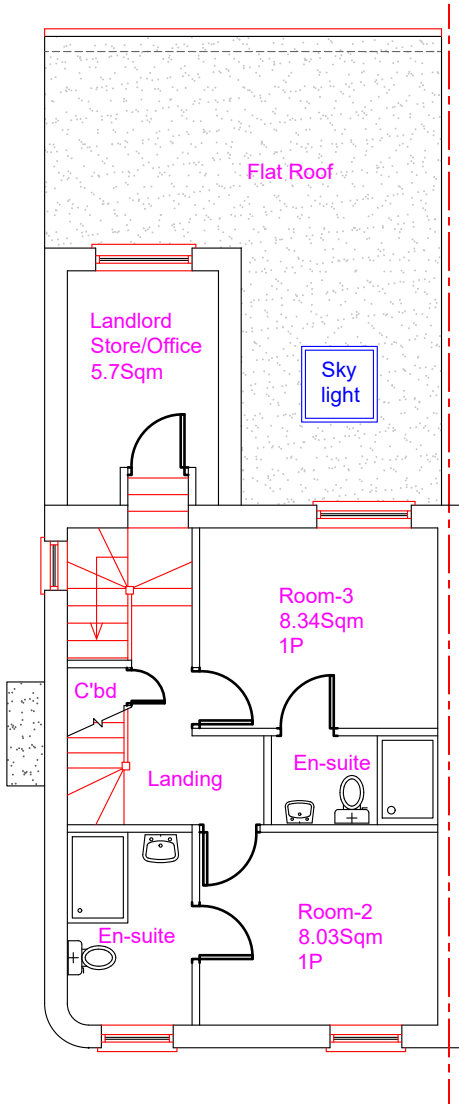

Proposed First Floor Layout

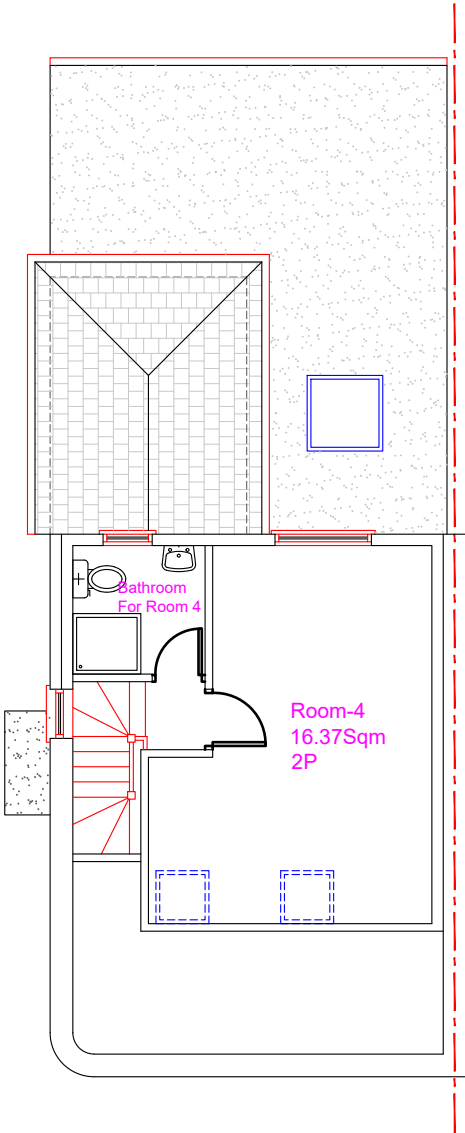

Proposed Second Floor Layout

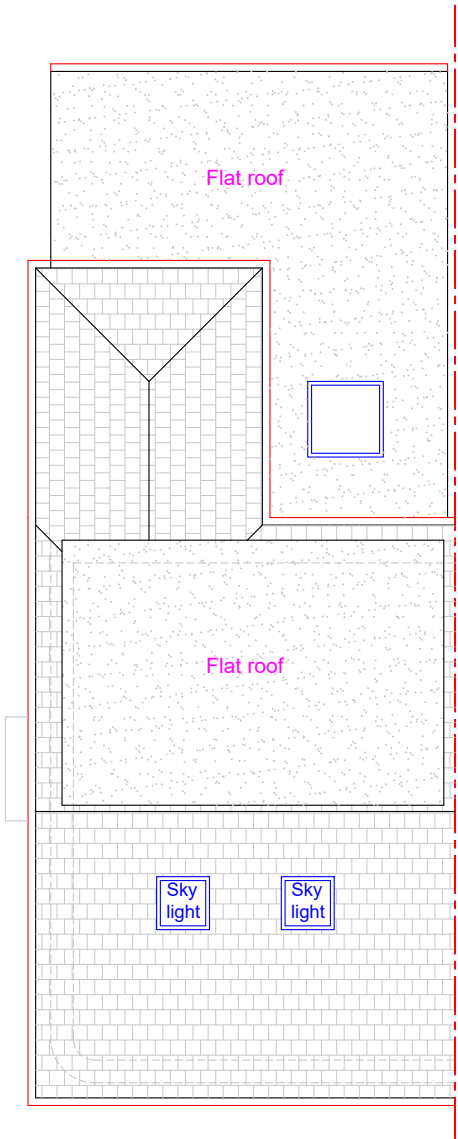

Proposed Roof Layout

Proposed Development:
HMO

Site Address:
4 Chaucer Avenue
Hayes
UB4 0AP


Revisions:

Rev	Date	Description
A	28/05/2026	

Drawing Description:
Proposed Floor & Roof Layouts

Drawing No:
ART/2026/HMO/4CA/PL

Scale: 1:100
Paper Size: A3
Sheet No: 2 of 7

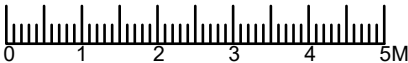

ART CONSULTANTS (UK) LTD
113 LONG LANE
STANWELL
TW19 7AL
M:07960071377
E: ARTCONSULTANTSUK@GMAIL.COM