


"KEY"

- CLASH MAT FOR SCAFFOLD BASE
- DEBRIS NETTING TO BOTH BOUNDARY SCAFFOLD. 1.0m RETURN AT EACH CORNER
- EXISTING SITE BOUNDARY & FENCE
- SITE HOARDING TO FRONT OF SITE WITH DOUBLE PAIR OF GATES.
- PEDESTRIAN ACCESS & ESCAPE.

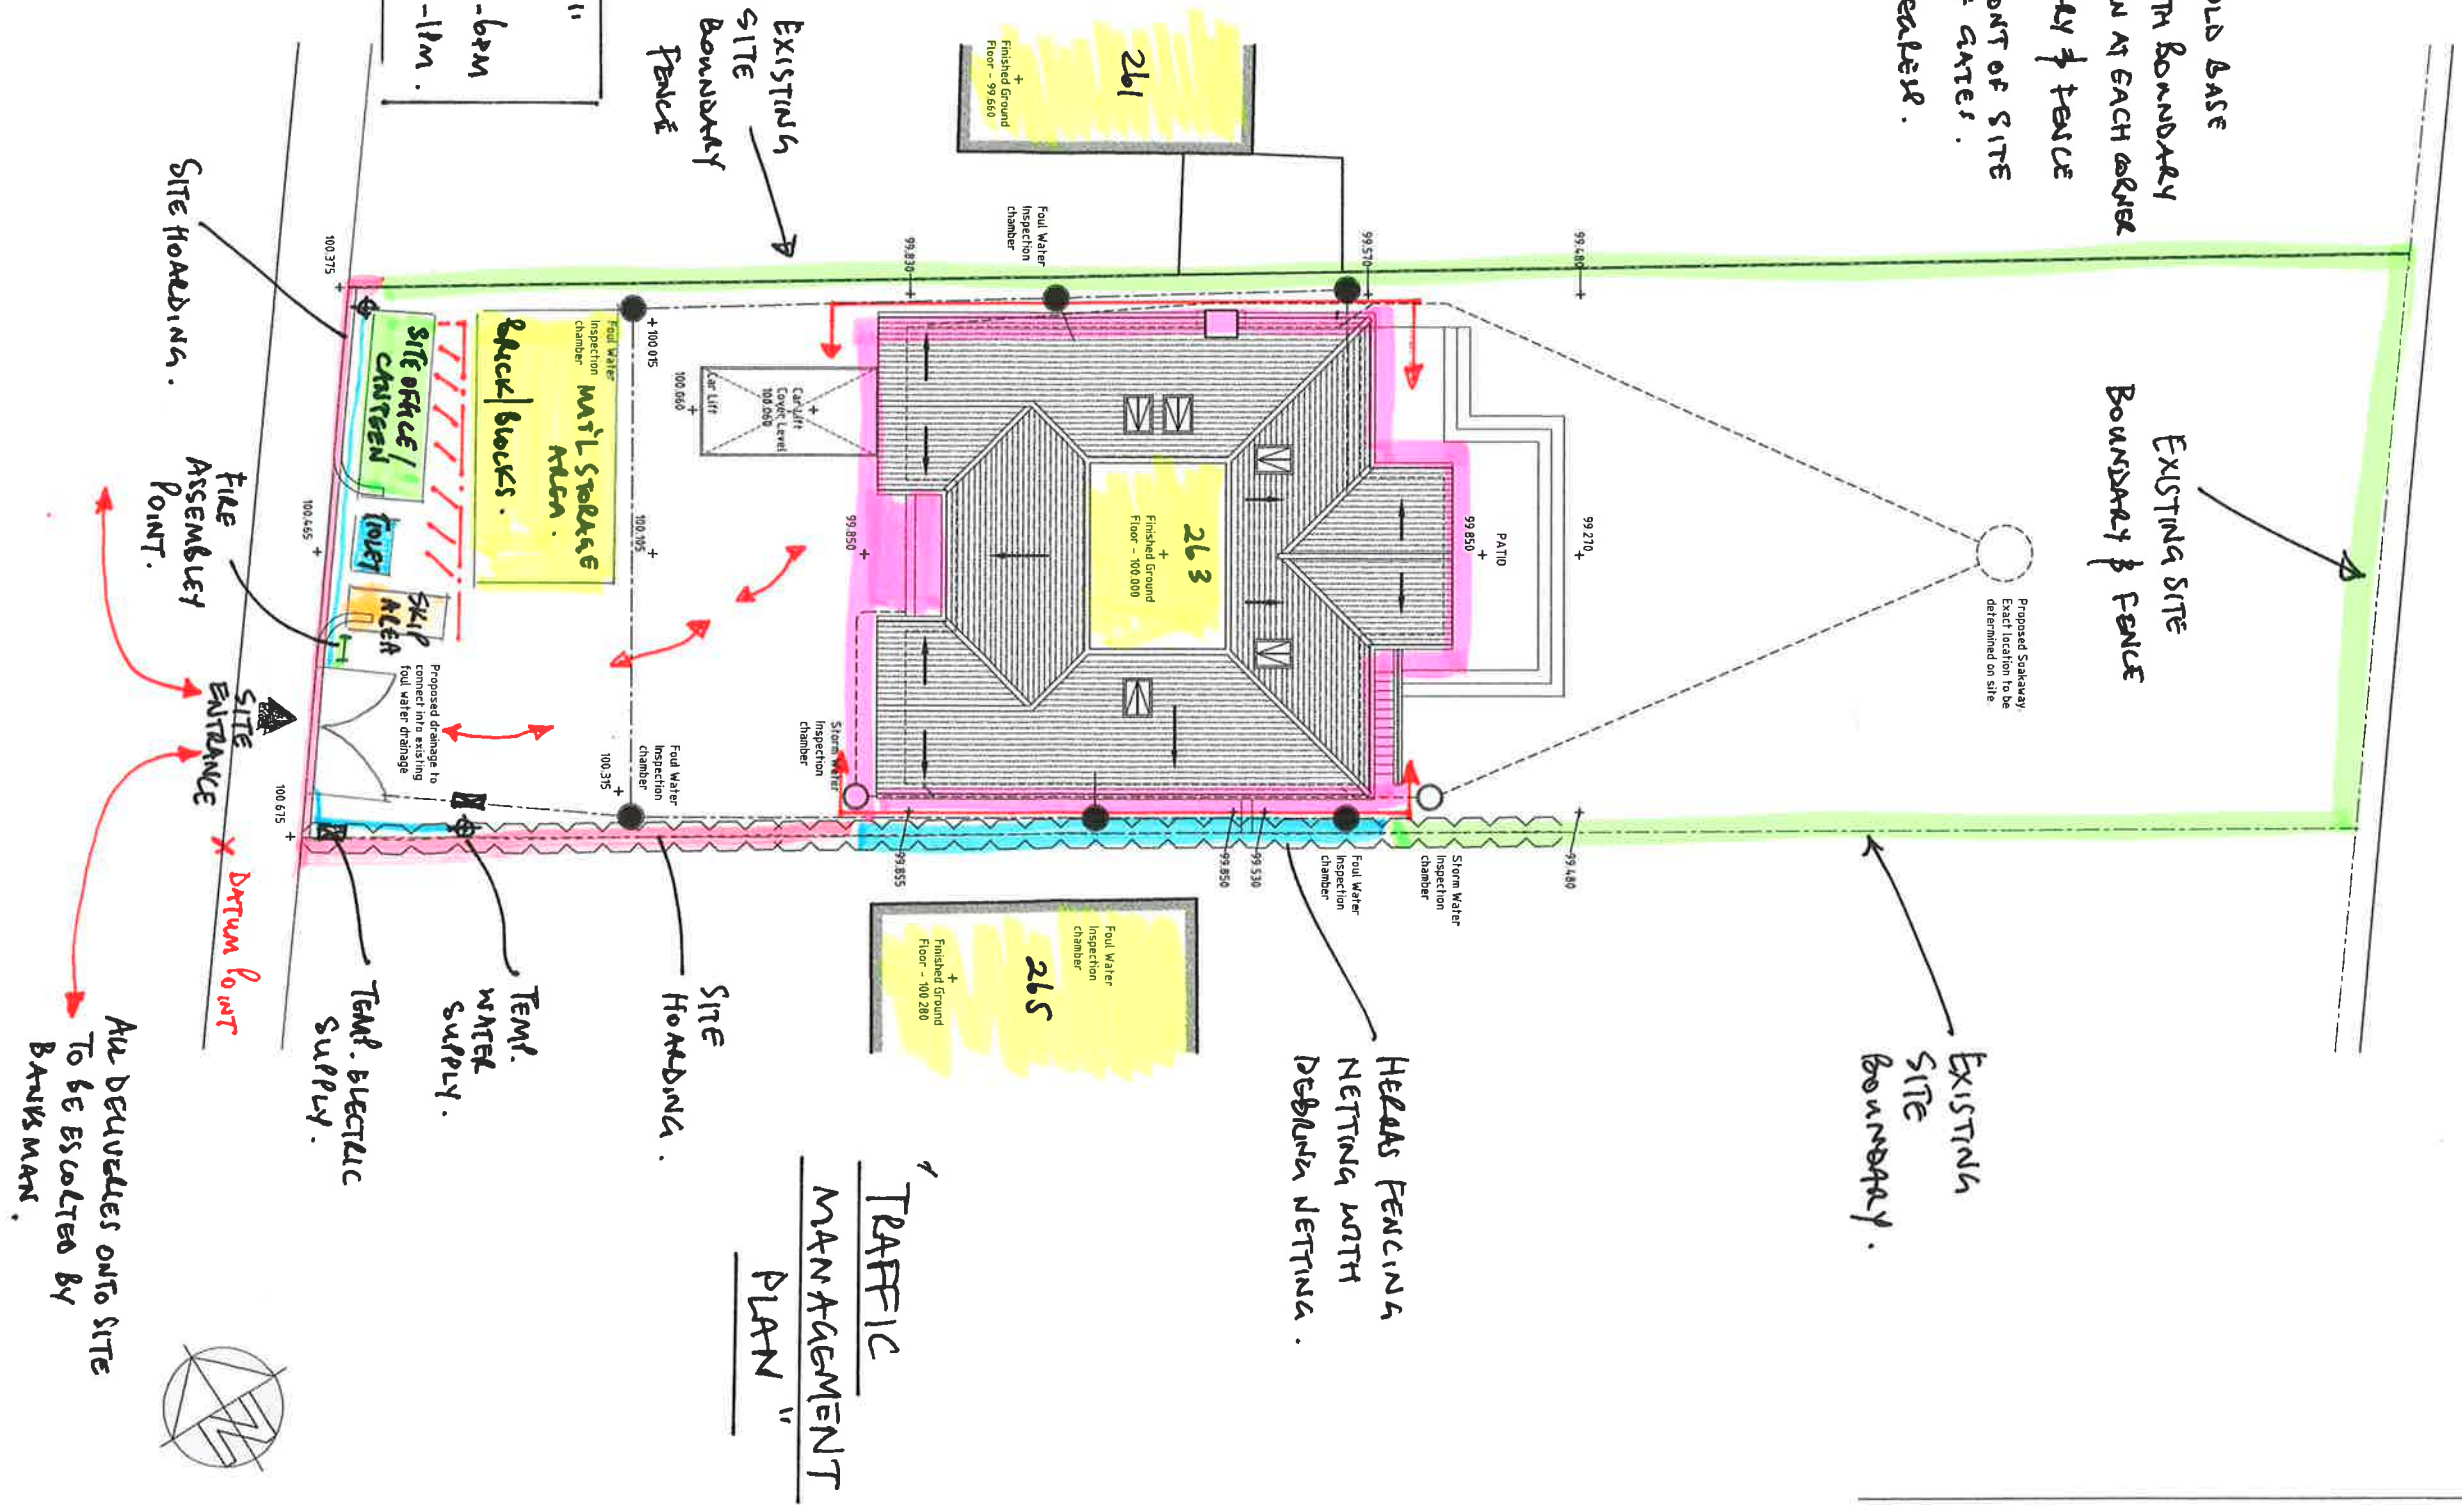

"Site working hours"
Mon - Fri 8am - to - 6pm
SAT 8am - to - 12m.

EXISTING SITE BOUNDARY FENCE

SITE HOARDING.

TRAFFIC MANAGEMENT PLAN

HEADS FENCING NETTING WITH DEBRIS NETTING.

EXISTING SITE BOUNDARY & FENCE

EXISTING SITE BOUNDARY.

SITE HOARDING.

FILE ASSEMBLY POINT. SITE ENTRANCE DEBRIS POINT.

All DEBRIS ONTO SITE TO BE ESCORTED BY BRUISMAN.

Revisions	Status	Building Regulations
Project	263 Swakeleys Road	Uxbridge
UB10 1UW	Proposed Dwelling	Site Layout
Scale: 1/50 @ A1	March '10	Rev. KR/06/150 A

Do not scale from this drawing. All dimensions to be checked on site before commencement of any work. This drawing is to be read in conjunction with appropriate consultant engineer's drawings, specifications, schedules, and manufacturers' information.