
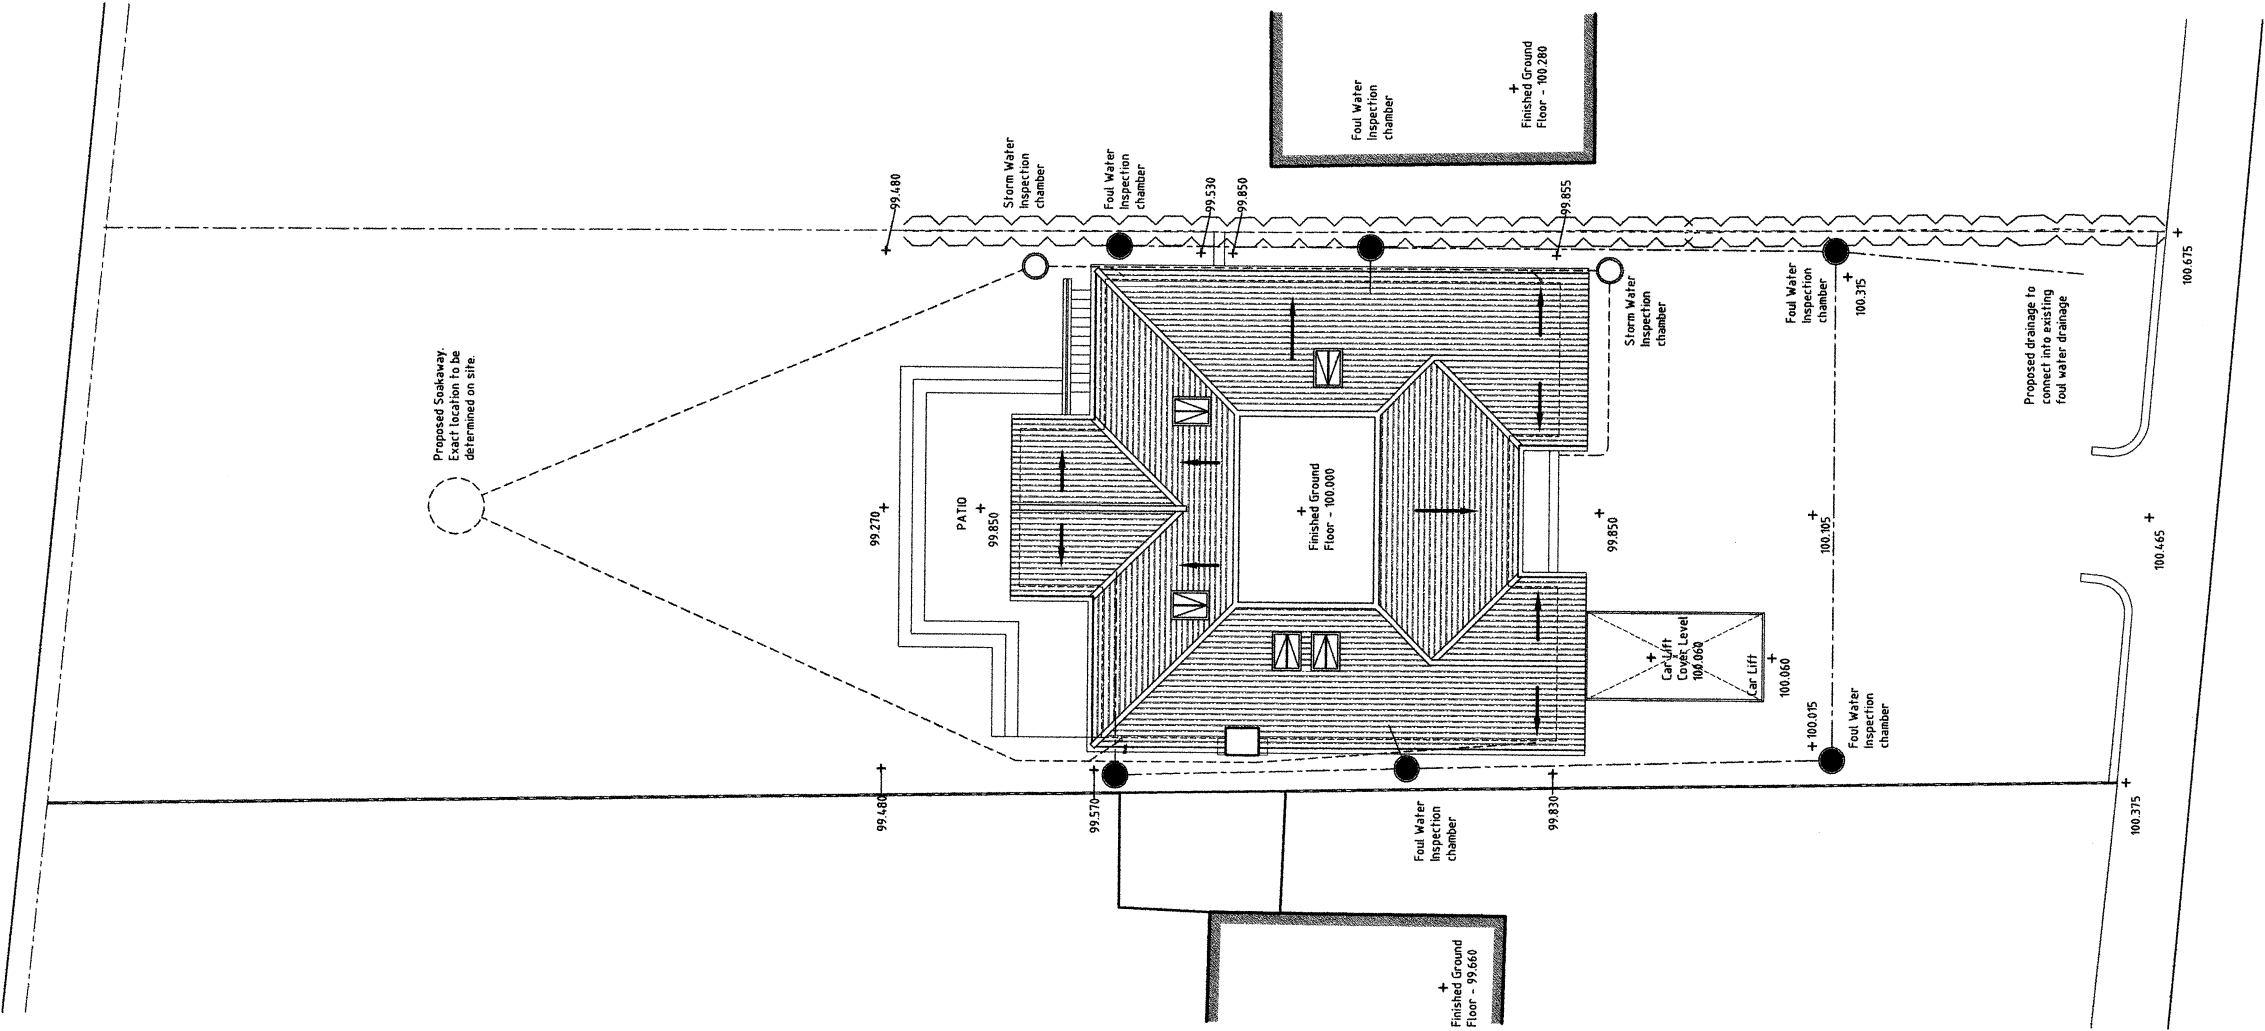


Do not scale from this drawing, figured dimensions only to be used.
All dimensions to be checked on site before commencement of any work, shop drawings or the ordering of materials. This drawing is to be read in conjunction with appropriate consultant engineers drawings, schedules, specification and manufacturers information.

Revisions			
A	Rev. 03/04/11	Drawn SF	Checked
Levels added.			

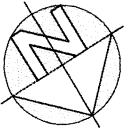

Revisions			
Status			
BUILDING REGULATIONS			
Project			
263 Swakeleys Road Uxbridge UB10 1UW			
Title			
Proposed Dwelling Site Layout			
Scale: 1/50 @ A1			
Date: March '10	Org.no.	Rev.	
	KR/06/150	A	