




Location Plan
Scale 1:1250

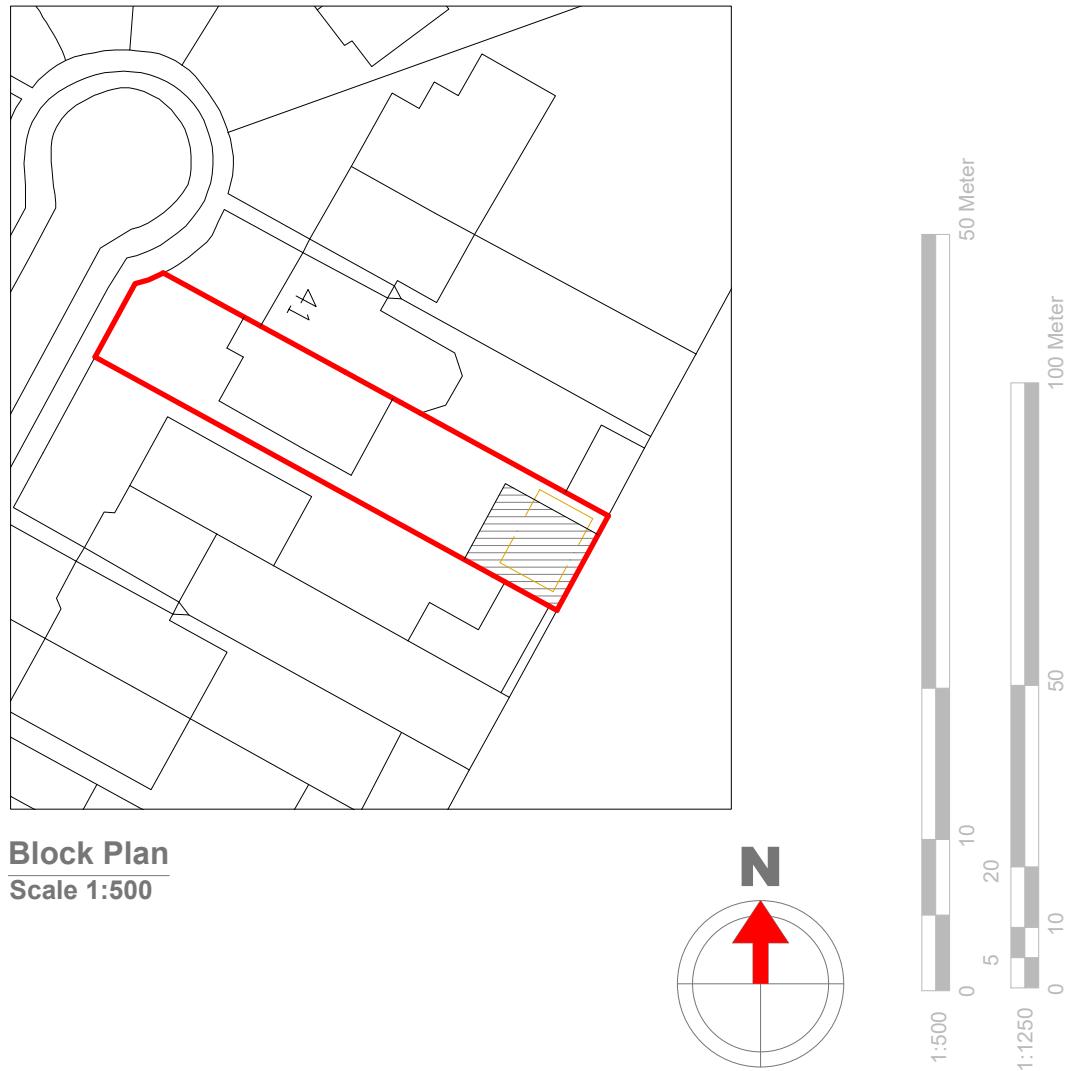

GENERAL NOTES:

1. ALL DIMENSIONS ARE IN MILLIMETER.
2. VERIFY ALL DIMENSIONS AND CONDITIONS BEFORE BUILDING OR STARTING CONSTRUCTION. NOTIFY THE DESIGNER IMMEDIATELY OF ANY DISCREPANCY OR VARIATION.
3. ALL WORK TO COMPLY WITH CURRENT BUILDING REGULATIONS AND CODES OF PRACTICE

Title:

Location & Block Plans



Site Address
43 Blandford Waye,
Hayes.
UB4 0PA

Scale: 1:1250/500@A4
Date: 01/10/2024
Drawing No.: 2024/164 -03
Drawn By: RO

Revision Date:
A 26-11-2024
e:mail - faluckpatel@yahoo.com
(M) +44 (0) 7871 466 254

Faluck Patel

50 Meter
100 Meter
50
10
20
5
10
0
1:500
1:1250