



- THE COPYRIGHT OF THIS DRAWING IS VESTED IN © AC DESIGN SOLUTIONS LTD AND IT MAY NOT BE REPRODUCED IN FULL, PART OR USED FOR THE MANUFACTURER OF ANY ARTICLE WITHOUT THE EXPRESS PERMISSION OF THE COPYRIGHT HOLDER.
- DO NOT SCALE FROM THIS DRAWING**, UNLESS A SCALE BAR HAS BEEN PROVIDED. ALL DIMENSIONS AND LEVELS TO BE CHECKED ON SITE AND VERIFIED BY THE CONTRACTOR PRIOR TO PURCHASING ANY MATERIALS.
- ANY SPECIFICATION NOTED ON THESE **DRAWINGS SHOULD BE APPROVED BY BUILDING CONTROL** PRIOR TO PURCHASING ANY MATERIALS.
- ALL DIMENSION ARE IN MM UNLESS NOTED OTHERWISE.
- REPORT ALL DRAWING ERRORS, OMISSIONS AND DISCREPANCIES TO AC DESIGN SOLUTIONS LTD.
- THE TEMPORARY WORKS AND THE STRUCTURAL INTEGRITY OF THE EXISTING AND PROPOSED STRUCTURES WITHIN AND ADJACENT TO THE WORKS ARE THE SOLE RESPONSIBILITY OF THE CONTRACTOR.
- NO VARIATIONS TO THE DRAWINGS WILL BE PERMITTED WITHOUT THE WRITTEN APPROVAL OF AC DESIGN SOLUTIONS LTD.

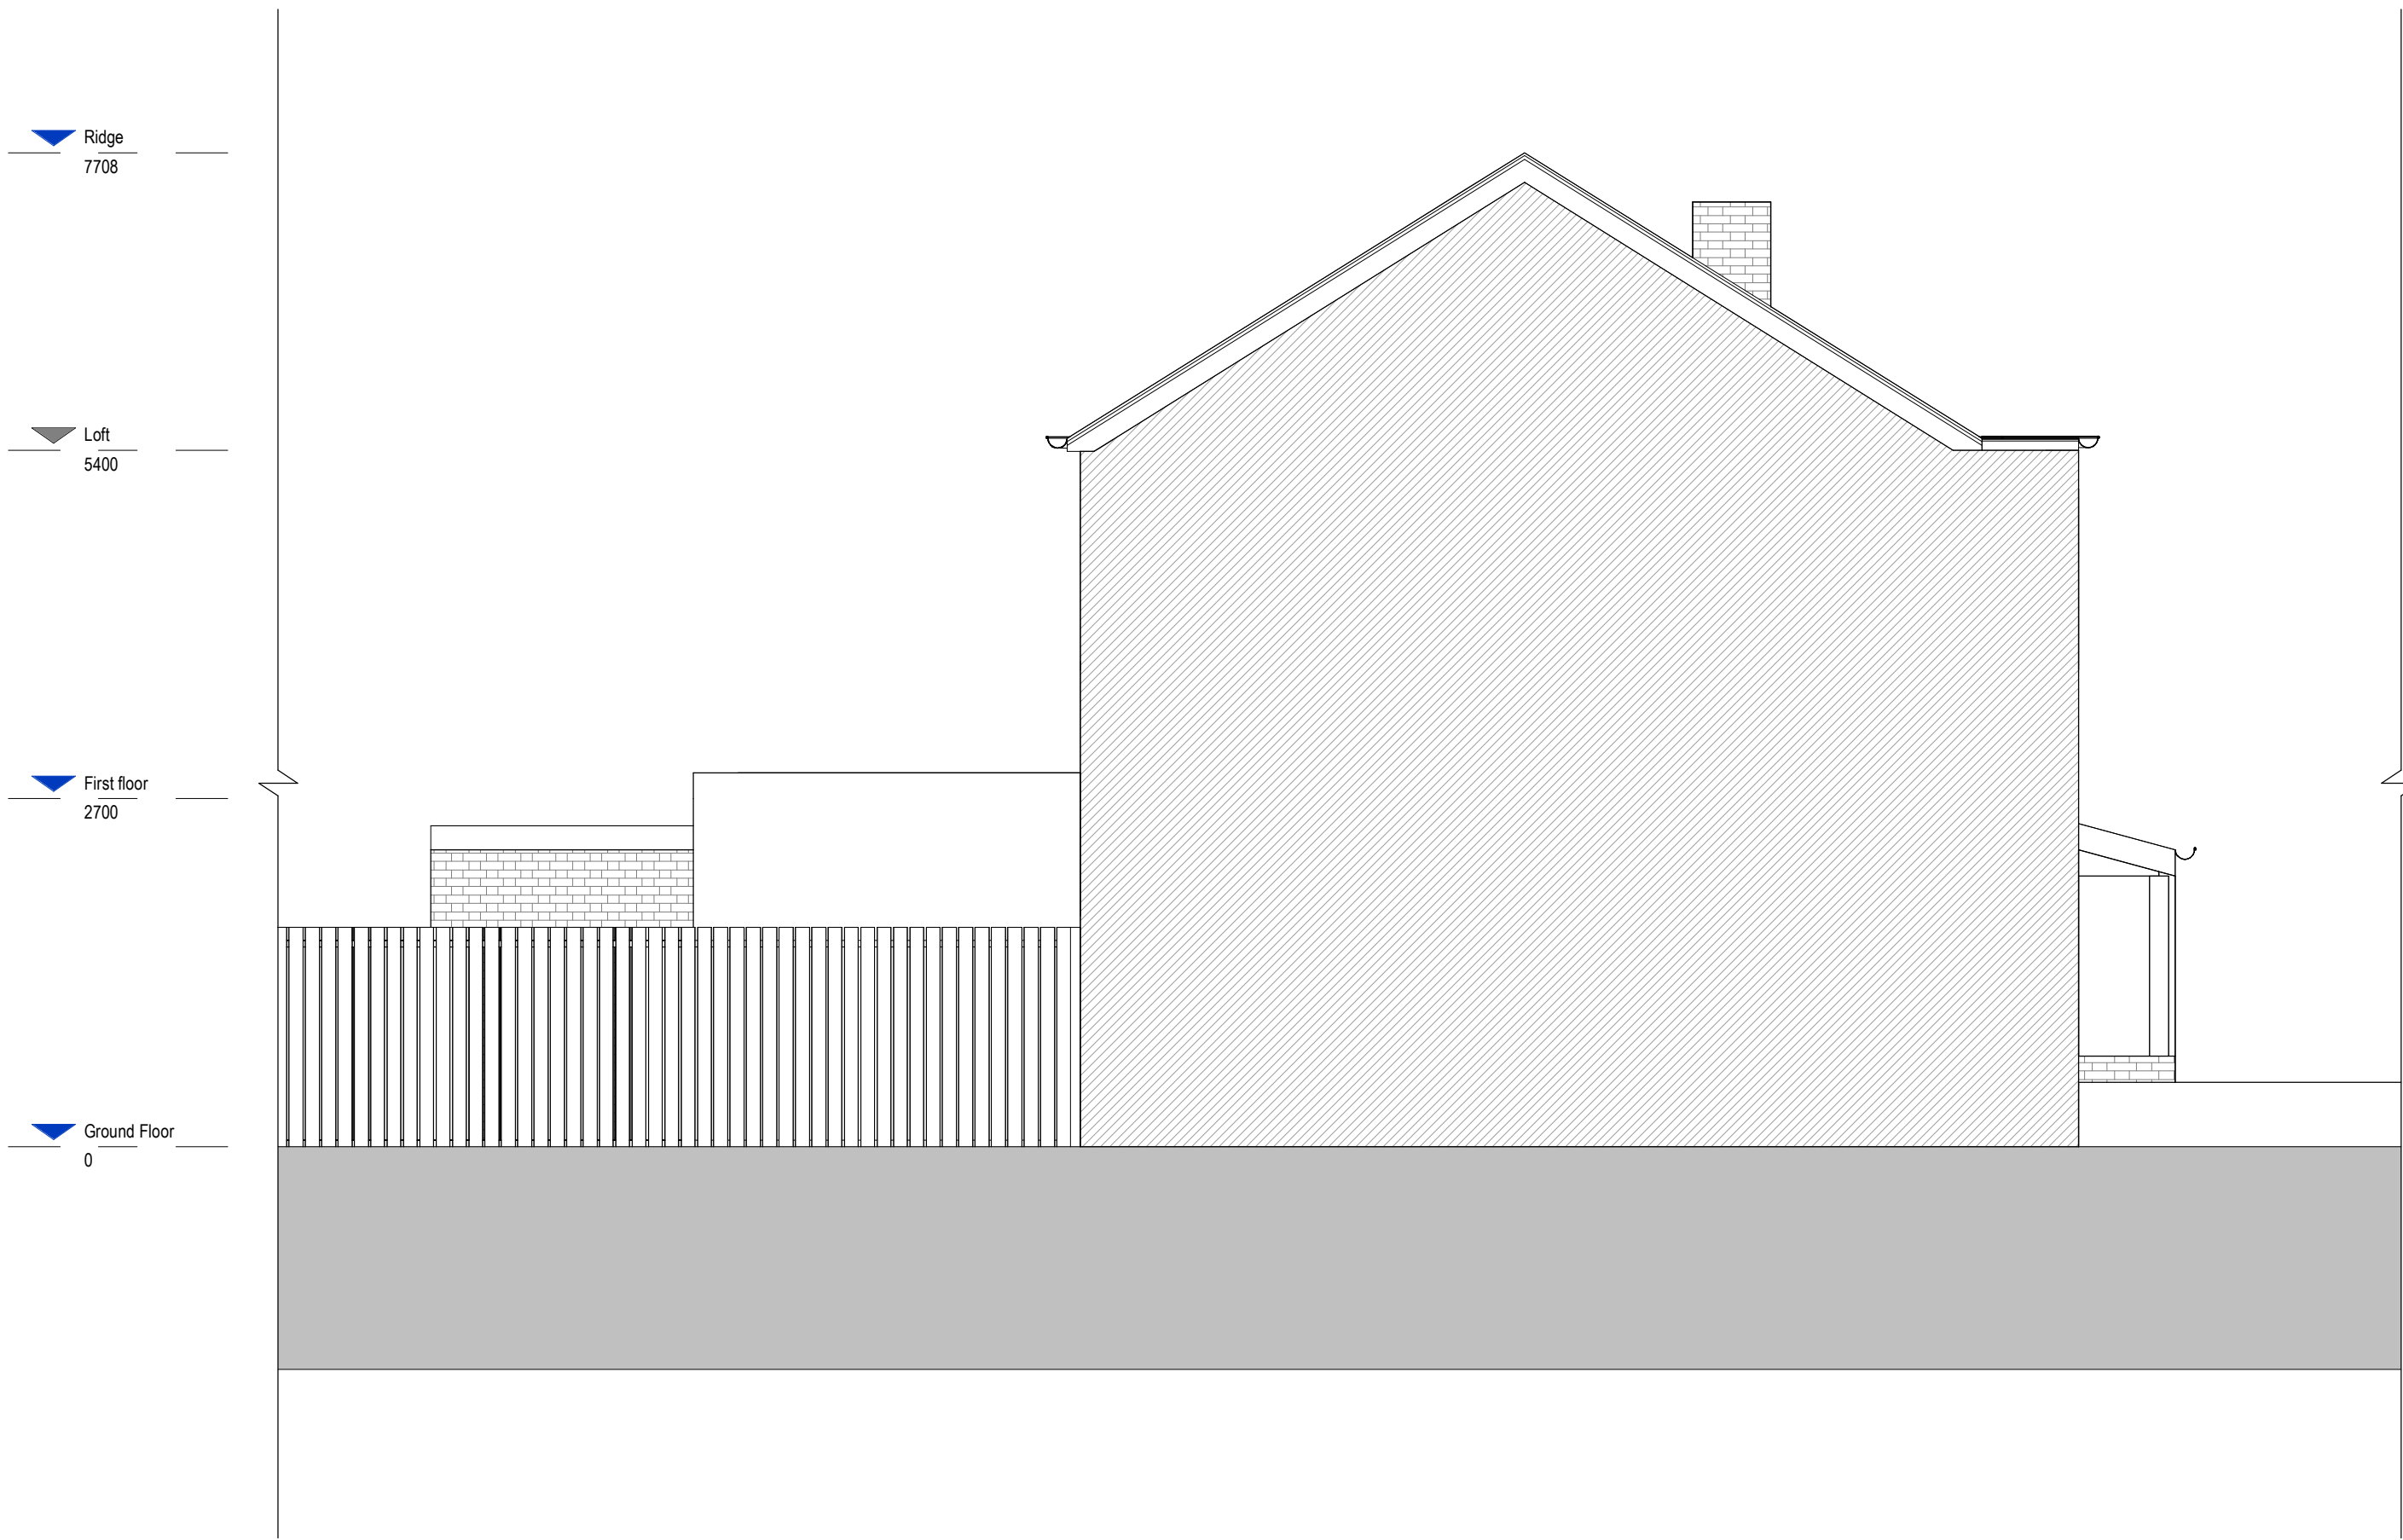

1 3. PROPOSED LEFT SIDE ELEVATION


1 : 50

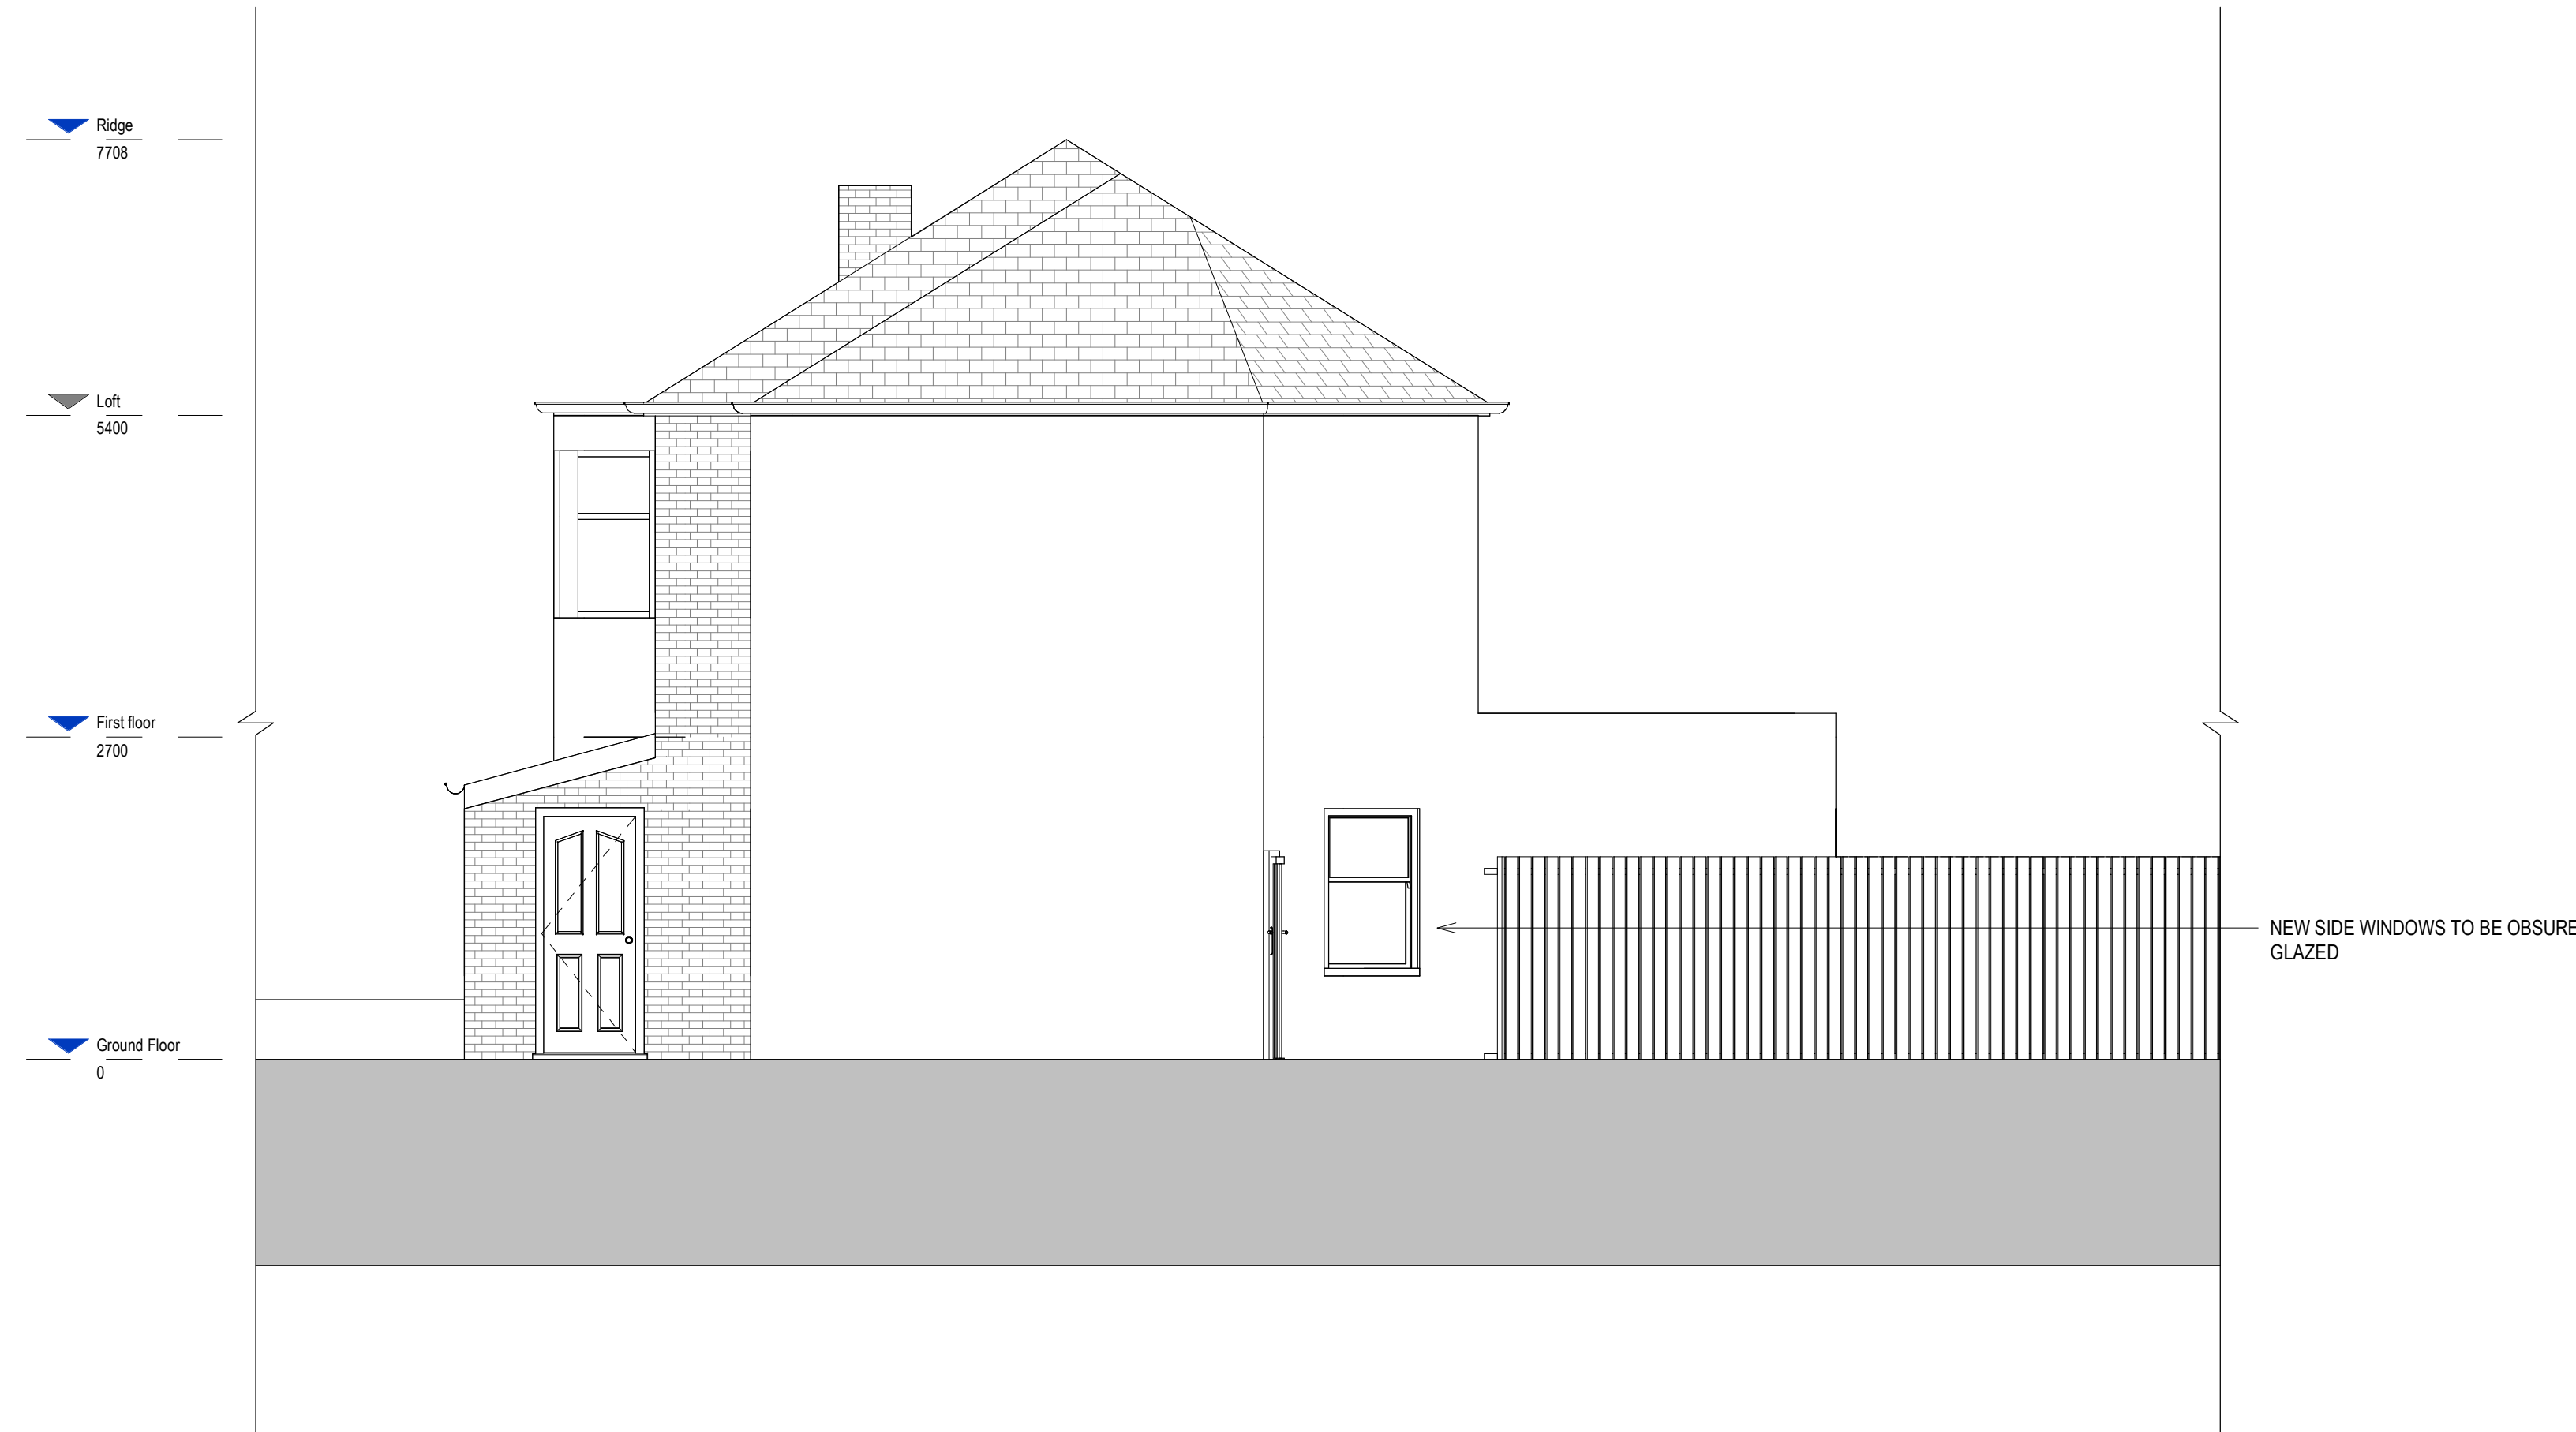

2 4. PROPOSED RIGHT SIDE ELEVATION

1 : 50

REV	DESCRIPTION	DATE	BY

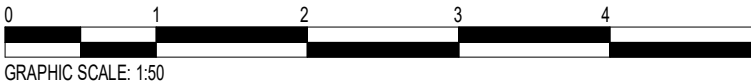

PROJECT STATUS			
PLANNING			
PROJECT			
24 Leamington Place, UB4 8QZ			
TITLE			
PROPOSED SIDE ELEVATIONS			
CLIENT			
Jamil Bashir			
DRAWN BY G.V.	CHECKED BY Z.C.	DATE 28.08.2024	SCALE (@A1) 1 : 50
DRAWING NUMBER UK24017-TD-A-204			
PROJECT NUMBER UK24017	BUILDING CLASS	PHASE	REVISION