



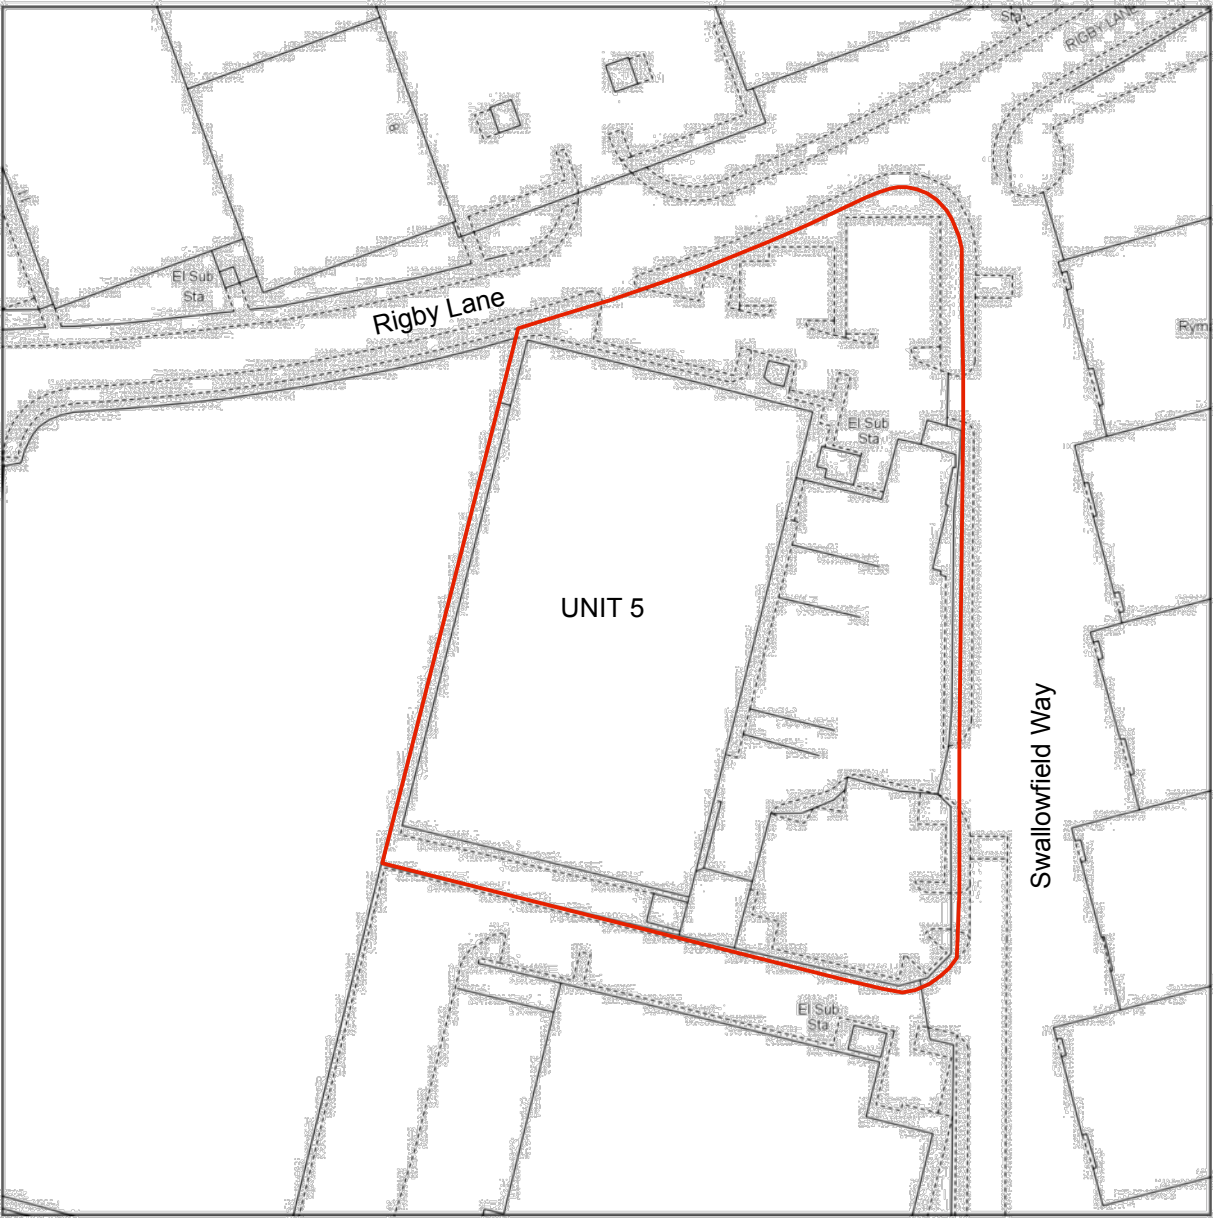

Unit 5, Swallowfield Way, Hayes

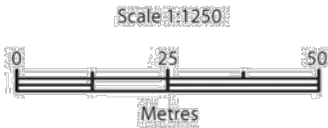

Site Area = 9,382m2

Reproduction in whole or in part is prohibited without the prior permission of Ordnance Survey.

Ordnance Survey and the OS Symbol are registered trademarks and OS MasterMap® is a trademark of Ordnance Survey, the national mapping agency of Great Britain.

The representation of a road, track or path is no evidence of a right of way.

The representation of features as lines is no evidence of a property boundary.

Date Of Issue: 05 May 2026
Supplied By: Getmapping
Supplier Plan Id: 321531_1250
OS License Number: 100030848
Applicant: Mike Winsley
Application Reference: Unit 5 Swallowfield Way

-	-	-	-
Rev.	Description	Date	Chck by

1. Do not scale this drawing. The Contractor is to verify all dimensions & conditions on site and report any discrepancies to the Architect before proceeding.
2. This drawing is to be read in conjunction with all relevant project documentation.
3. This drawing is subject to the approval of the appropriate Statutory Authorities.

PERSEVERANCE
ARCHITECTS

PERSEVERANCE ARCHITECTS LTD
The Brew Eagle House
163 City Road
London EC1V 1NR
+44 (0) 20 3773 8880
mail@perseverancearchitects.co.uk
www.perseverancearchitects.co.uk

Project :
**UNIT 5 SWALLOWFIELD WAY
HAYES
UB3 1DQ**

Title :
LOCATION PLAN

Scale : 1:1250 @A3	Date : 05 05 26
Drawn by : MF	Checked by : MW
Drawing No. : 2602_PL_001	Revision : /

Status :
PLANNING