


0m
Scale
3m

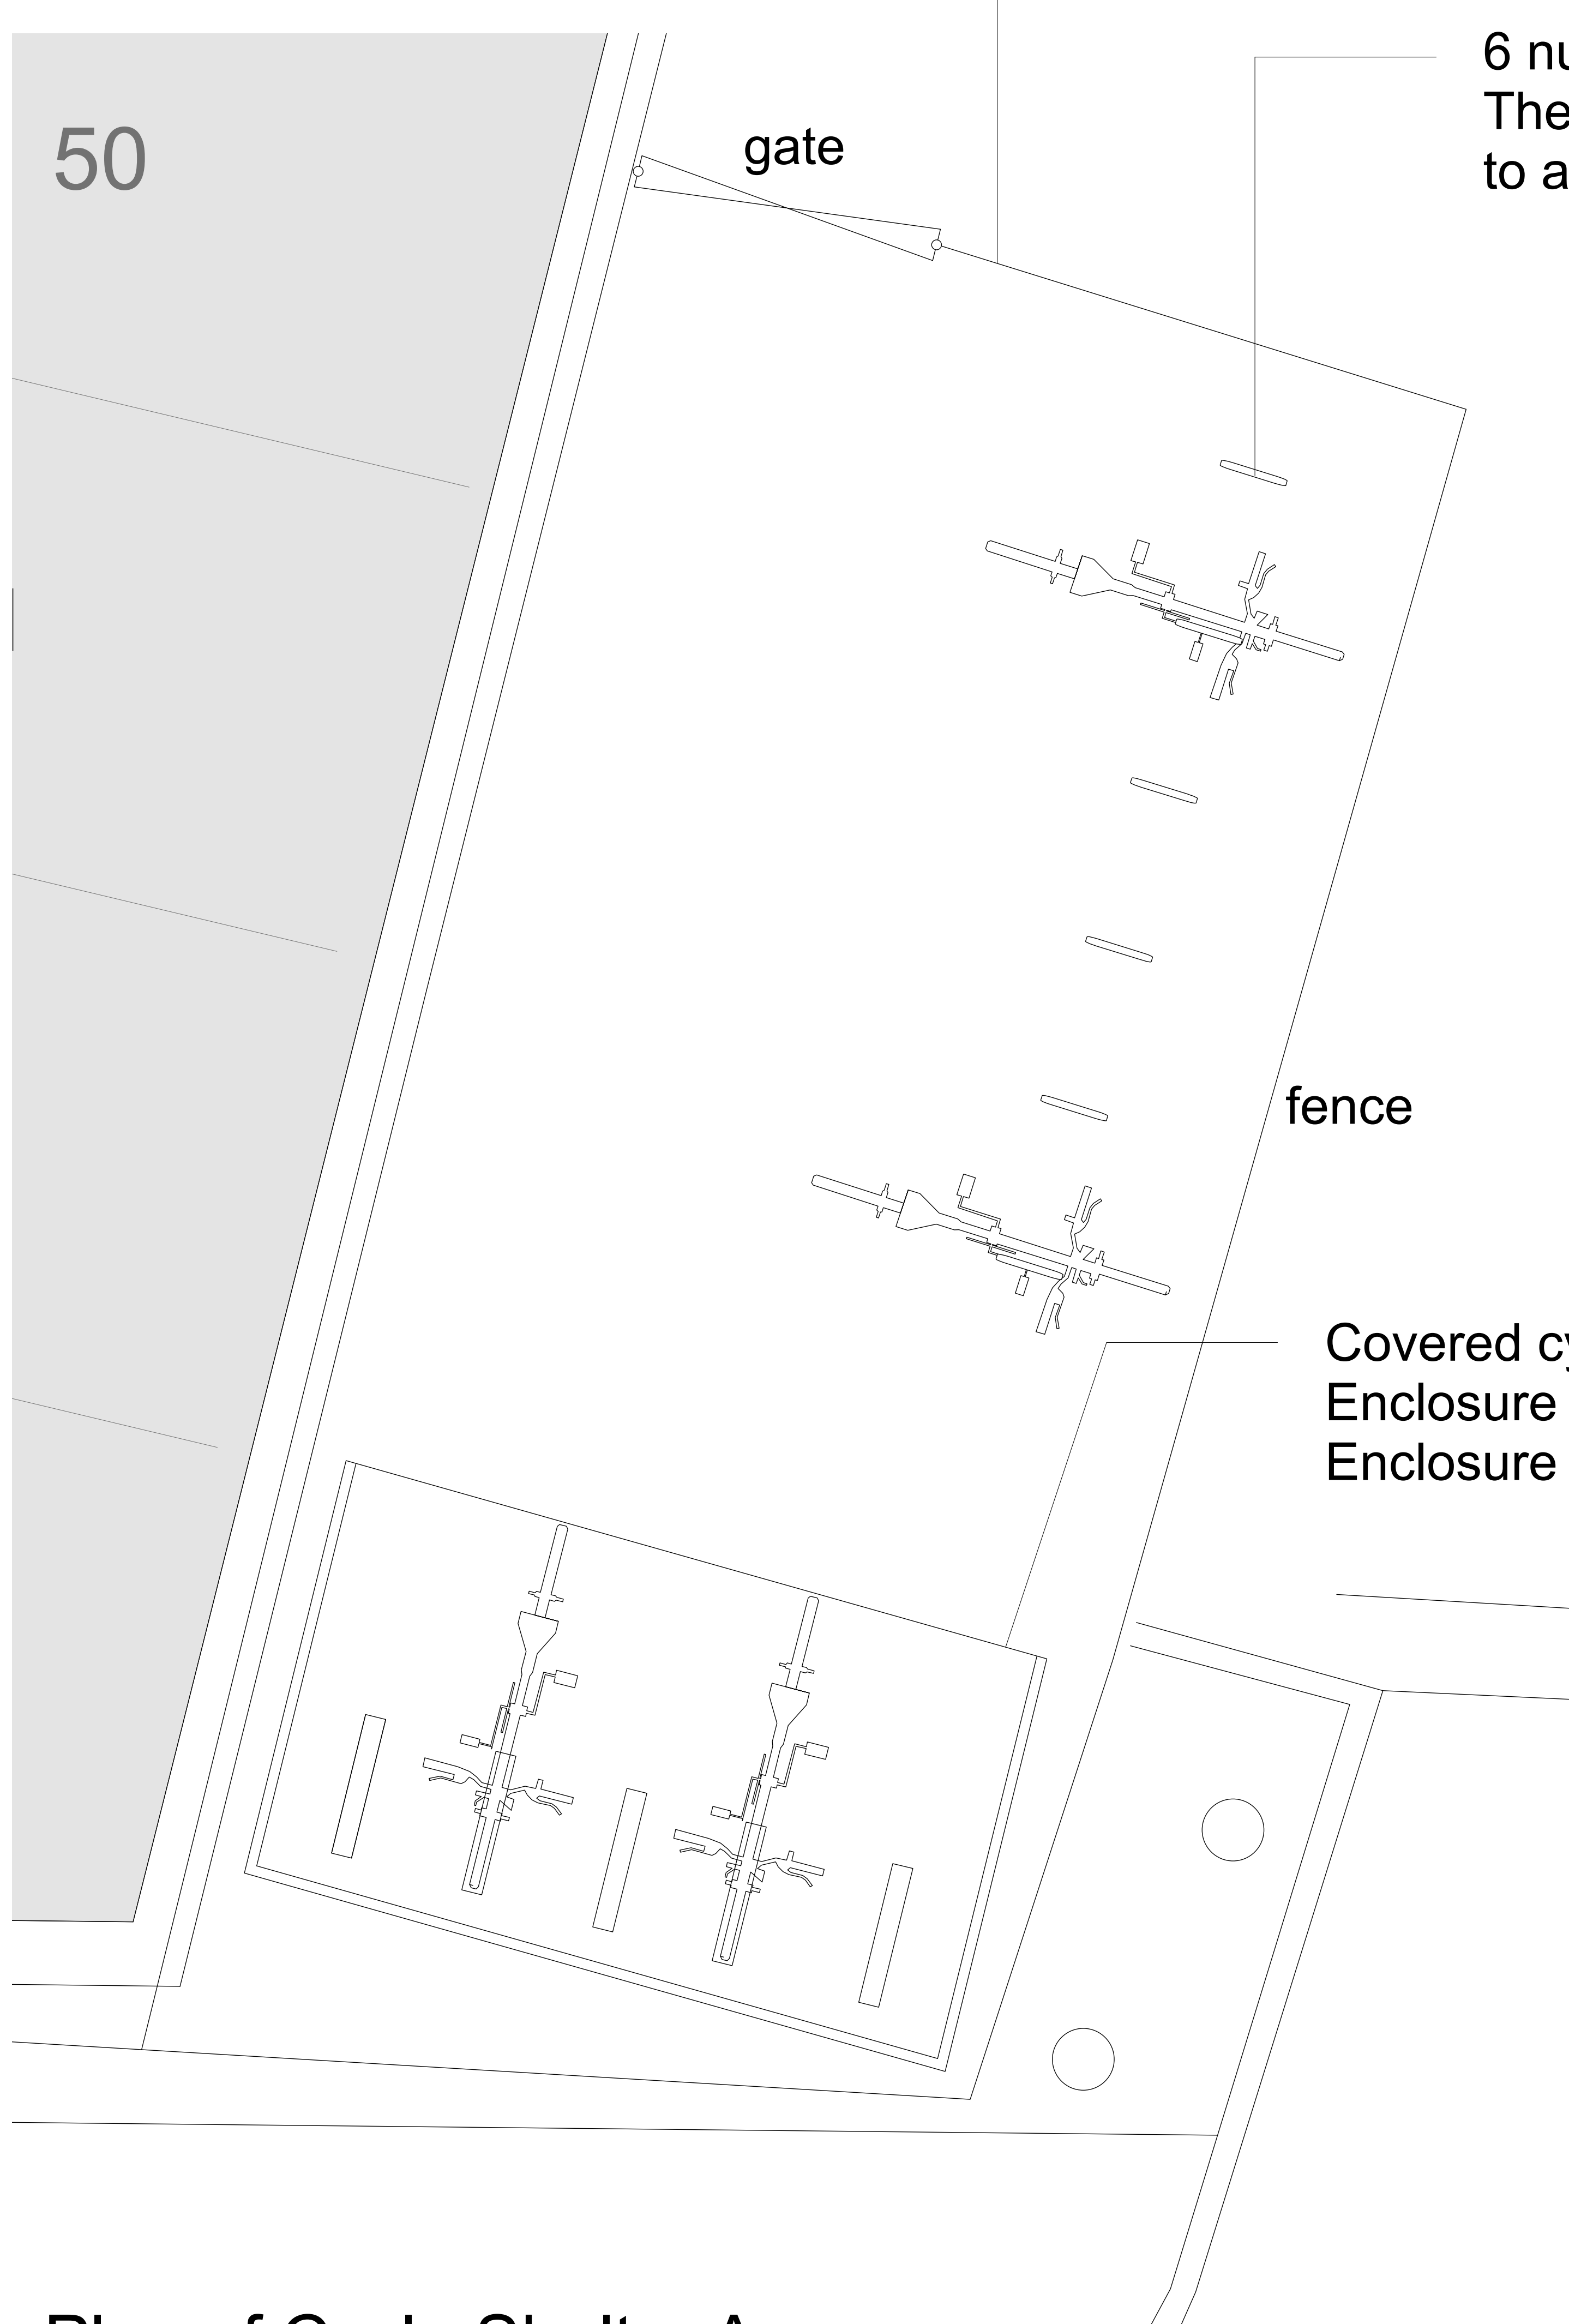



Plan of Cycle Shelter Area

Secure enclosure with fence and locked gate.
Enclosure extended with matching fence.

6 number Sheffield steel bike stands.
The total bike positions has been increased
to a total of 11.

Covered cycle enclosure
frame to be painted
anthracite grey.

Covered cycle enclosure with 5 cycle spaces.
Enclosure to be painted anthracite grey.
Enclosure re-positioned.

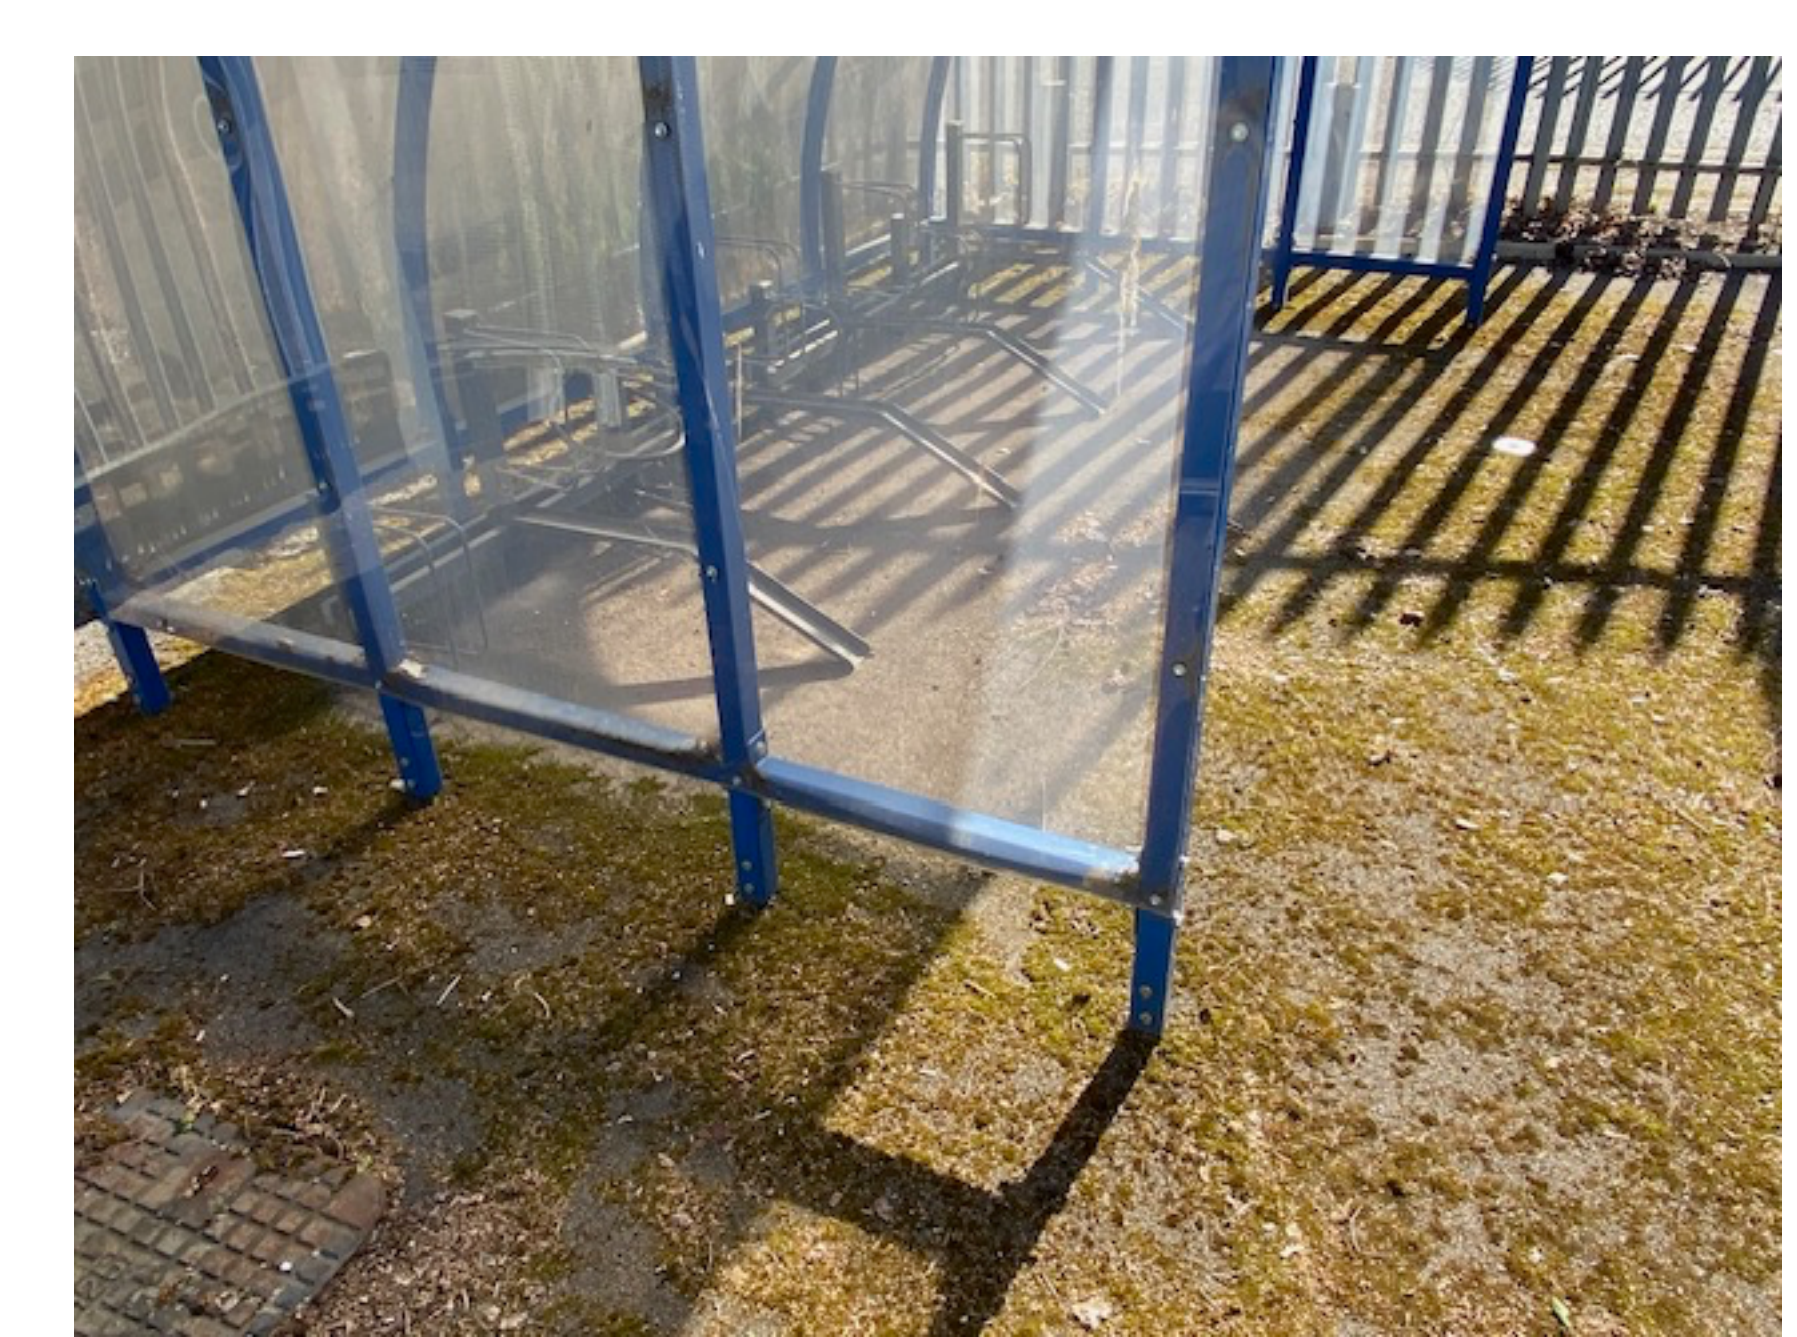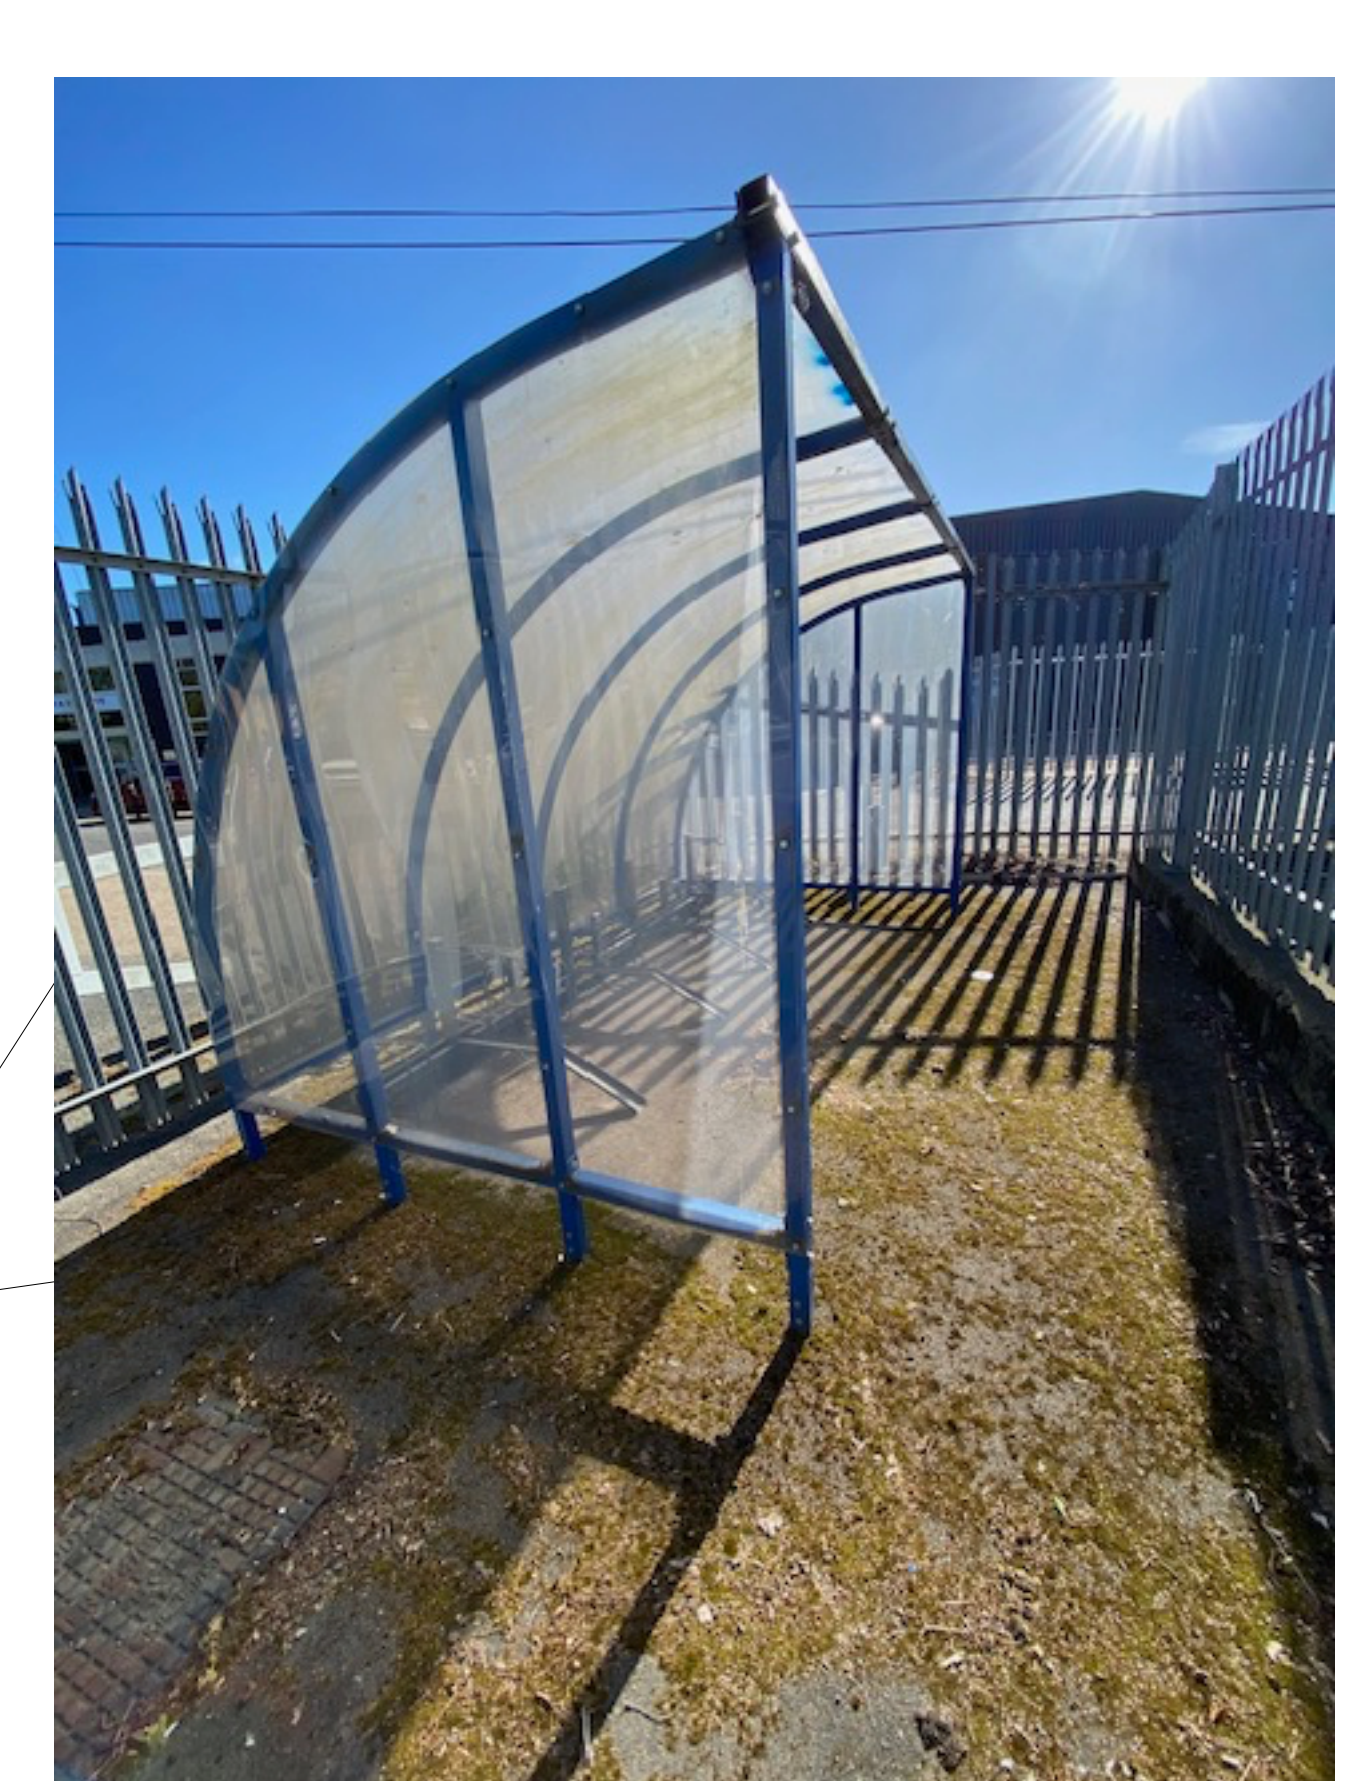

Photos of Cycle Shelter

A	Drawing revised	15 05 26	MW
Rev.	Description	Date	Check by
1. Do not scale this drawing. The Contractor is to verify all dimensions & conditions on site and report any discrepancies to the Architect before proceeding.			
2. This drawing is to be read in conjunction with all relevant project documentation.			
3. This drawing is subject to the approval of the appropriate Statutory Authorities.			
PERSEVERANCE ARCHITECTS PERSEVERANCE ARCHITECTS LTD The Broom Eagle House 163 City Road London EC1Y 1NR +44 (0) 20 3773 8880 mail@perseverancearchitects.co.uk www.perseverancearchitects.co.uk			
Project: UNIT 5 SWALLOWFIELD WAY HAYES UB3 1DQ			
Title: CYCLE PARKING AREA			
Scale: 1:20 @AO		Date: 05 05 26	
Drawn by: MF		Checked by: MW	
Drawing No.: 2602_PL_015		Revision: A	
Status: PLANNING			
© PERSEVERANCE ARCHITECTS LTD			