


1 EXISTING SITE PLAN



2 PROPOSED SITE PLAN

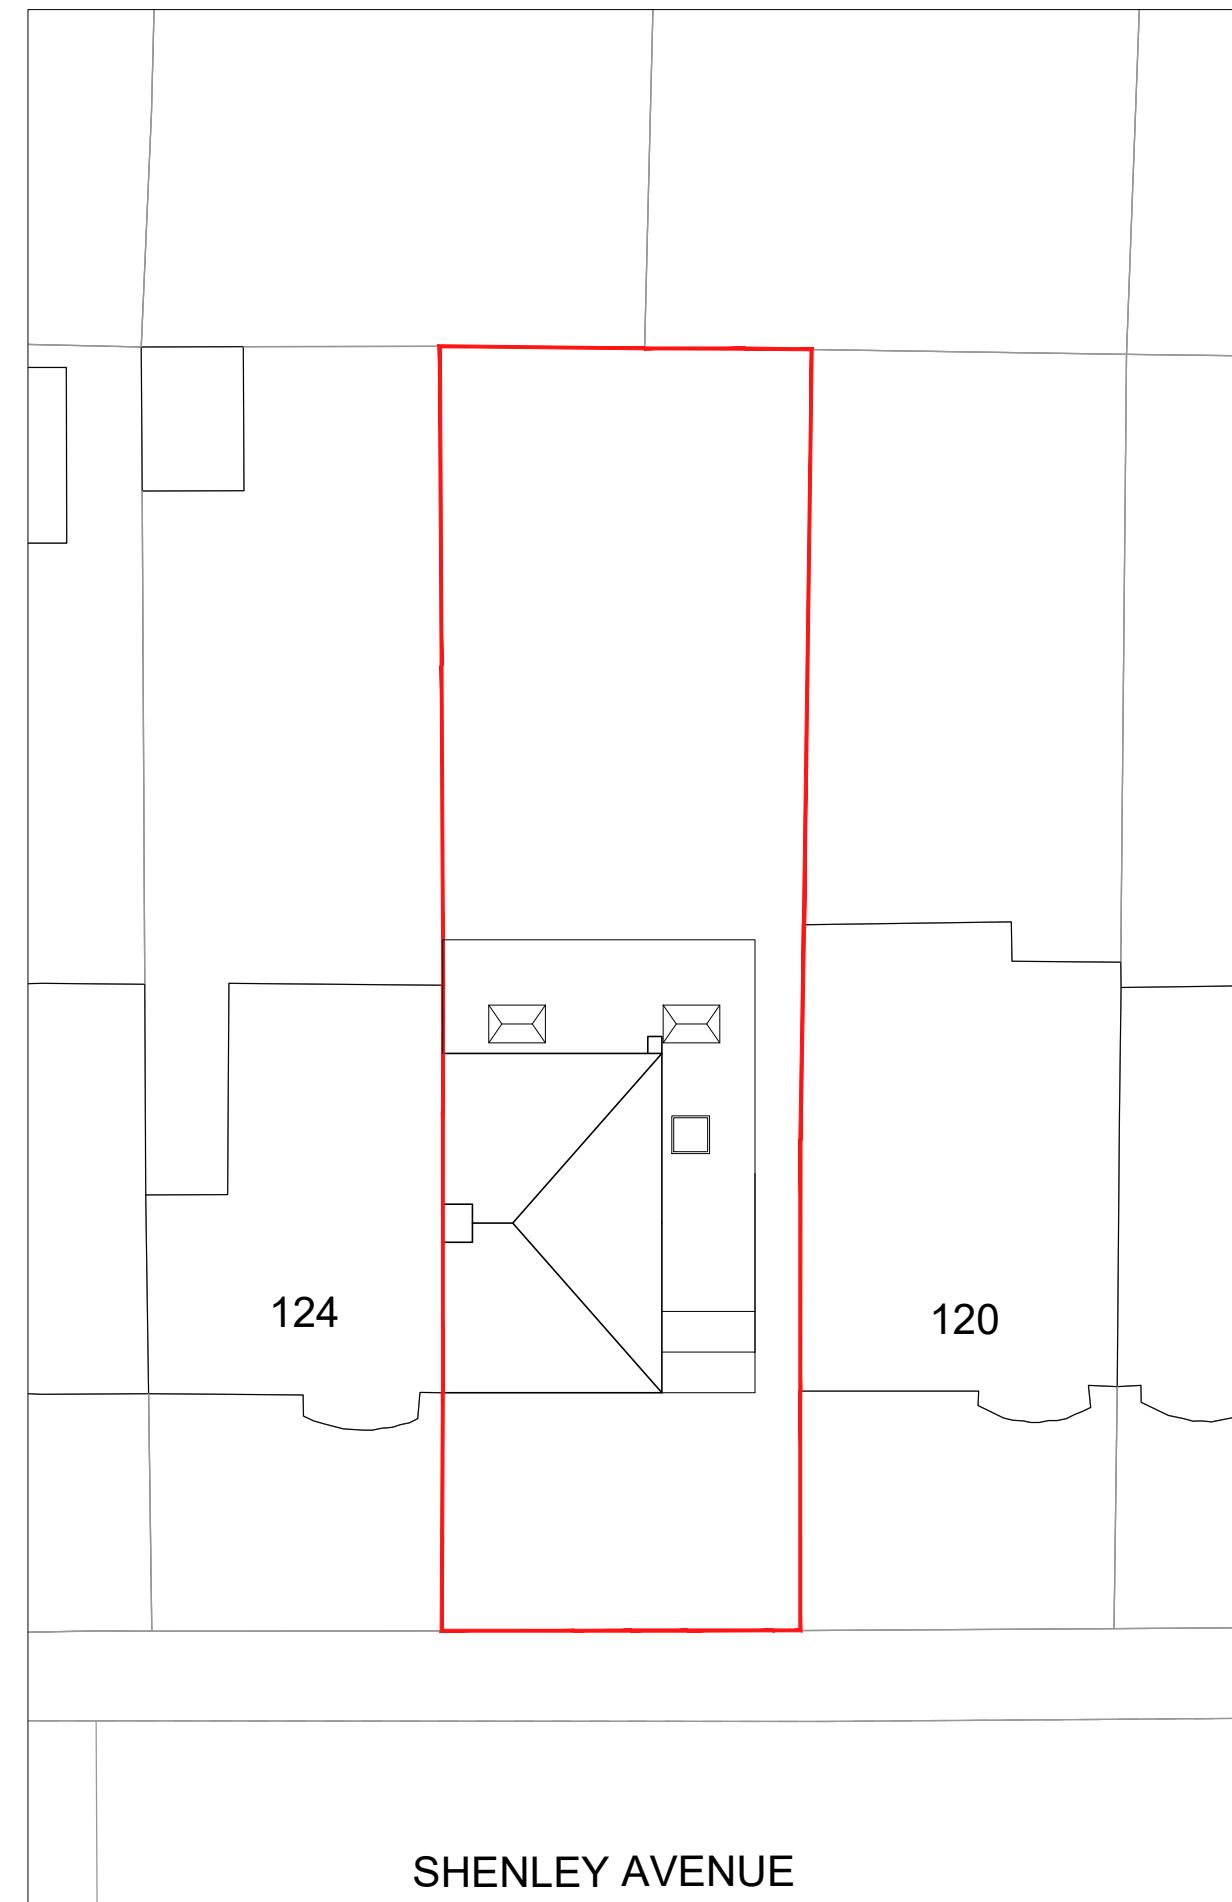


BANYAN TREE

ARCHITECTS

E: INFO@BANYANTREEARCHITECTS.COM

T: 07980 765732

| | |
|-----------|--|
| PROJECT: | 122 SHENLEY AVENUE, RUISLIP, HA4 6BY |
| DRAWING: | CN_002_EXISTING AND PROPOSED SITE PLAN |
| SCALE: | 1:200@A3 |
| DATE: | 29/12/23 |
| REVISION: | - |
| STATUS: | PLANNING |

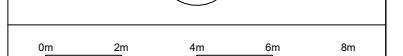

All dimensions to be checked on site prior to construction.

All drawings to be read in conjunction with structural engineer's drawings.