



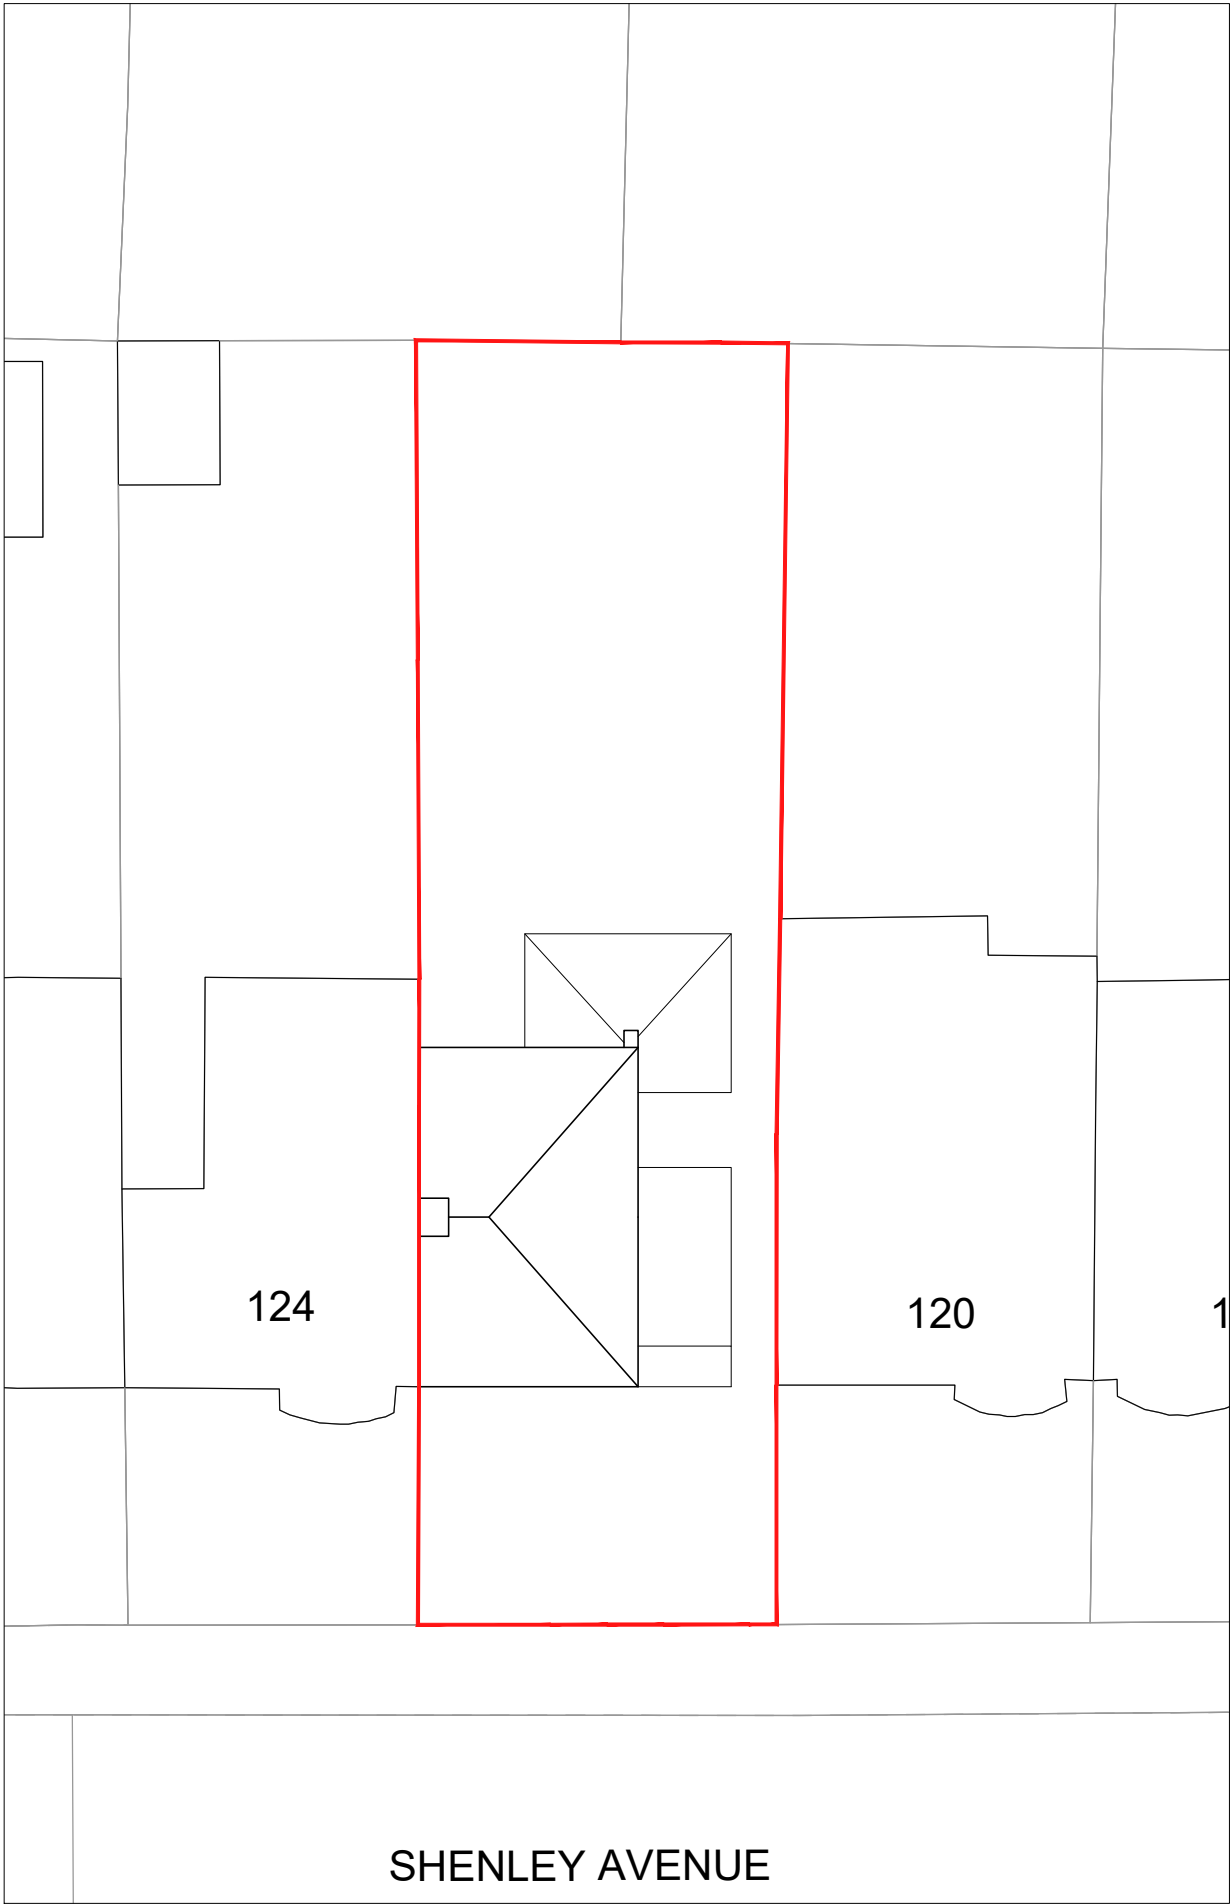

1 EXISTING SITE PLAN

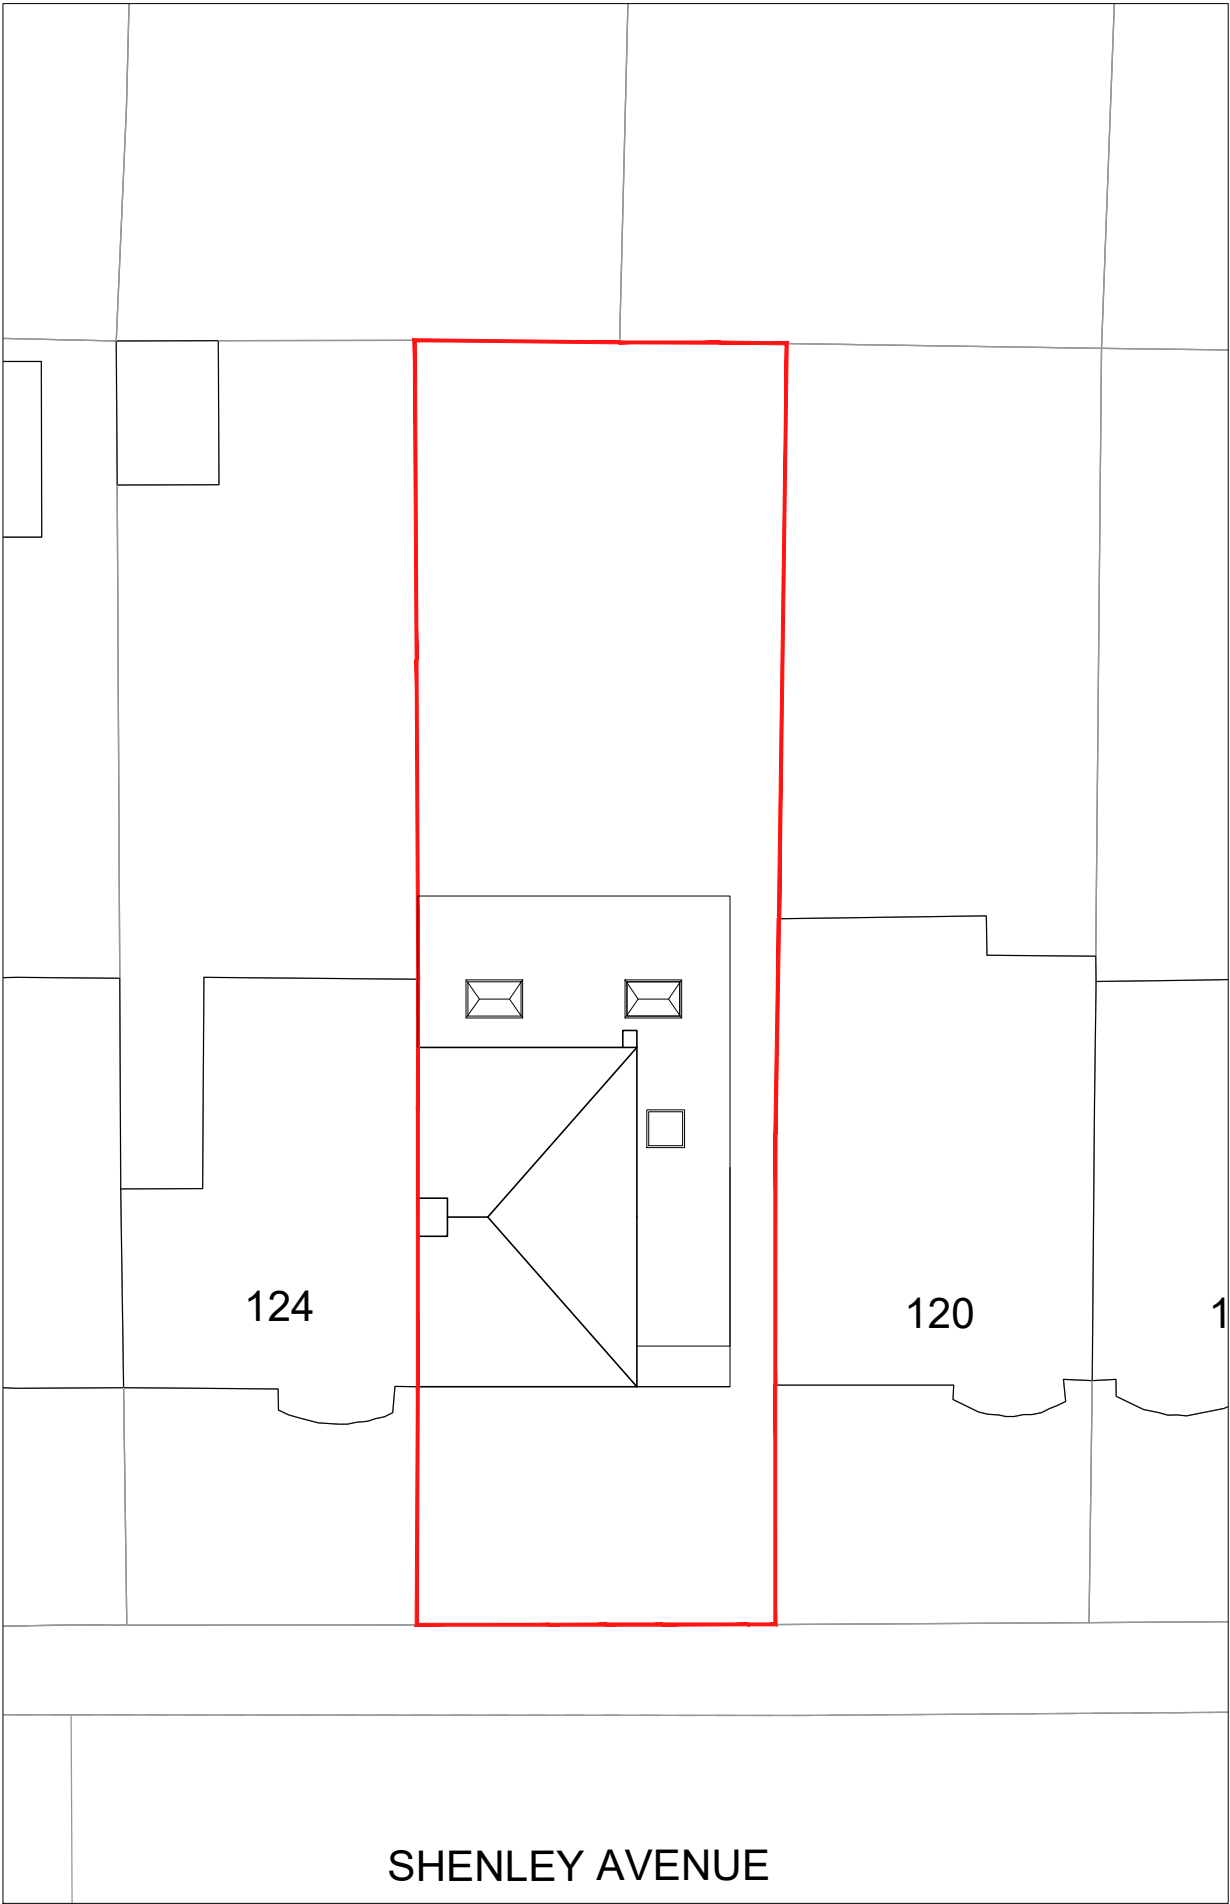

2 PROPOSED SITE PLAN

REVISION:



BANYAN TREE

ARCHITECTS

E: INFO@BANYANTREEARCHITECTS.COM

T: 07980 765732

PROJECT:	122 SHENLEY AVENUE, RUISLIP, HA4 6BY
DRAWING:	CN_002_EXISTING AND PROPOSED SITE PLAN
SCALE:	1:200@A3
DATE:	25/05/25
REVISION:	-
STATUS:	PLANNING



0m

2m

4m

6m

8m

All dimensions to be checked on site prior to construction.

All drawings to be read in conjunction with structural engineer's drawings.