




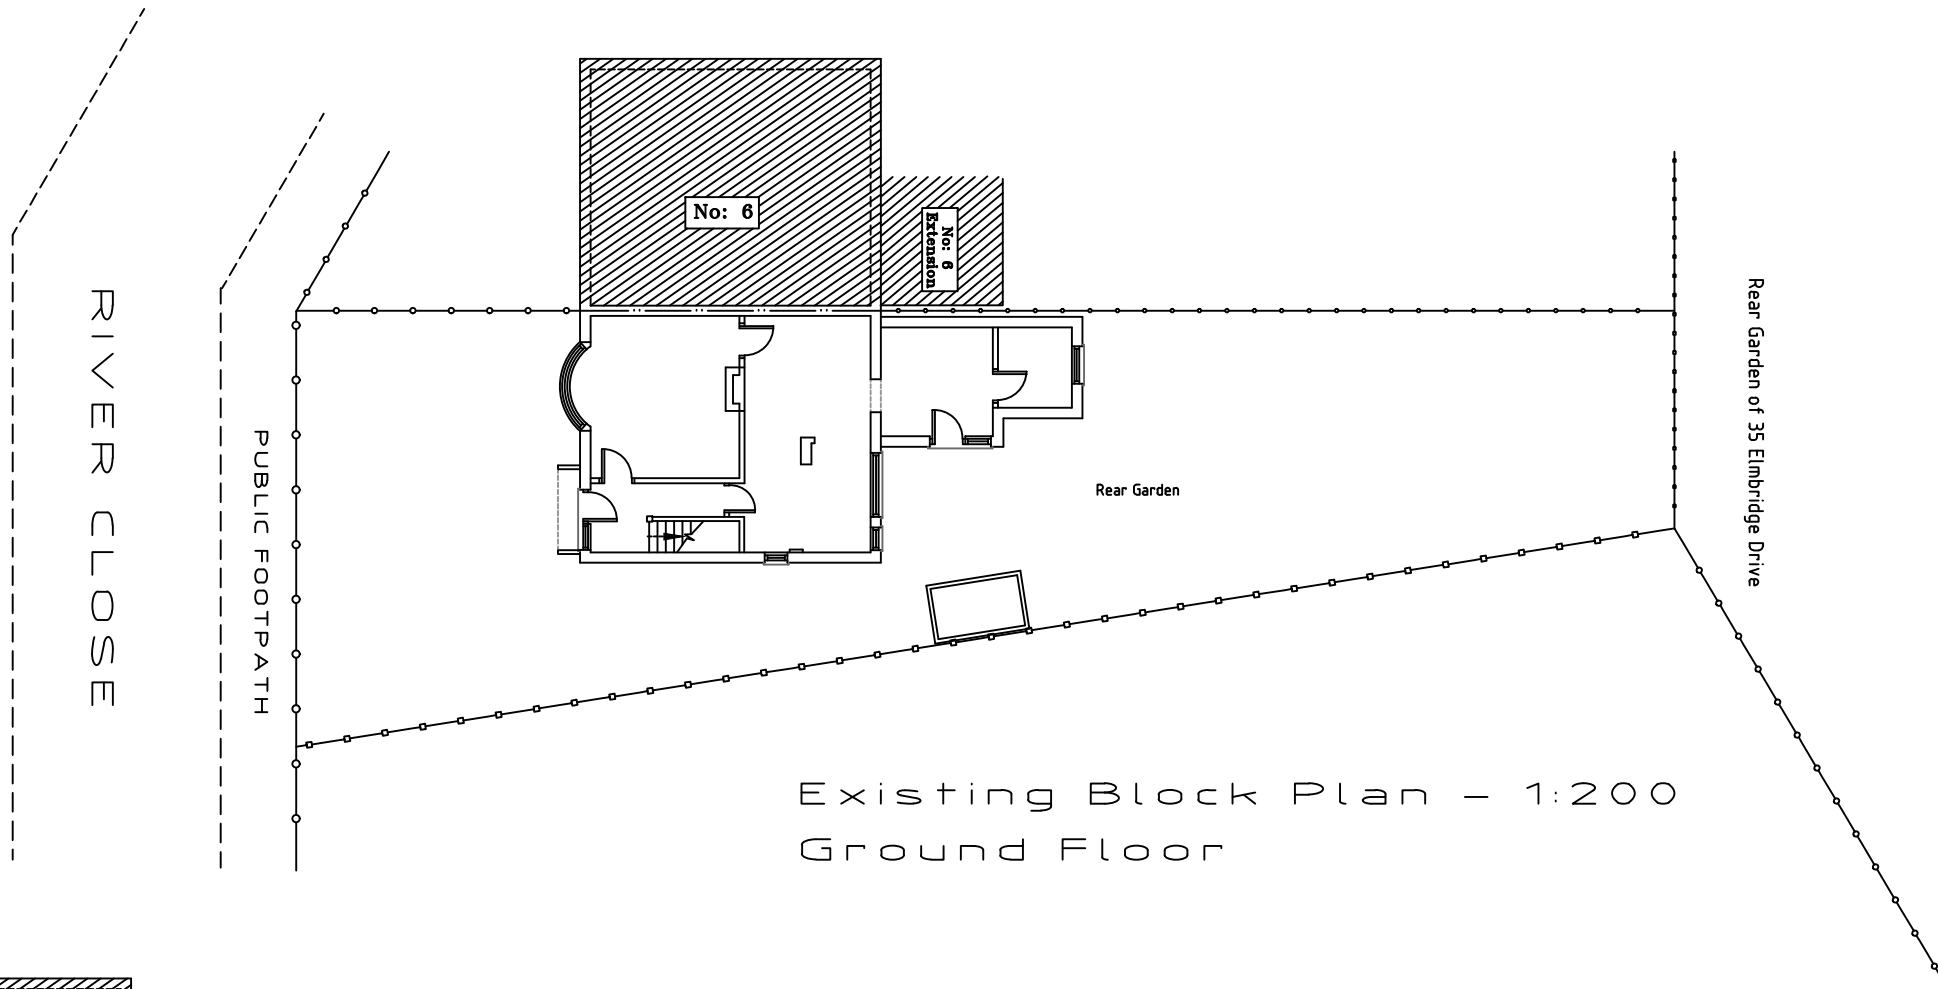

Existing Block Plan - 1:200
Ground Floor

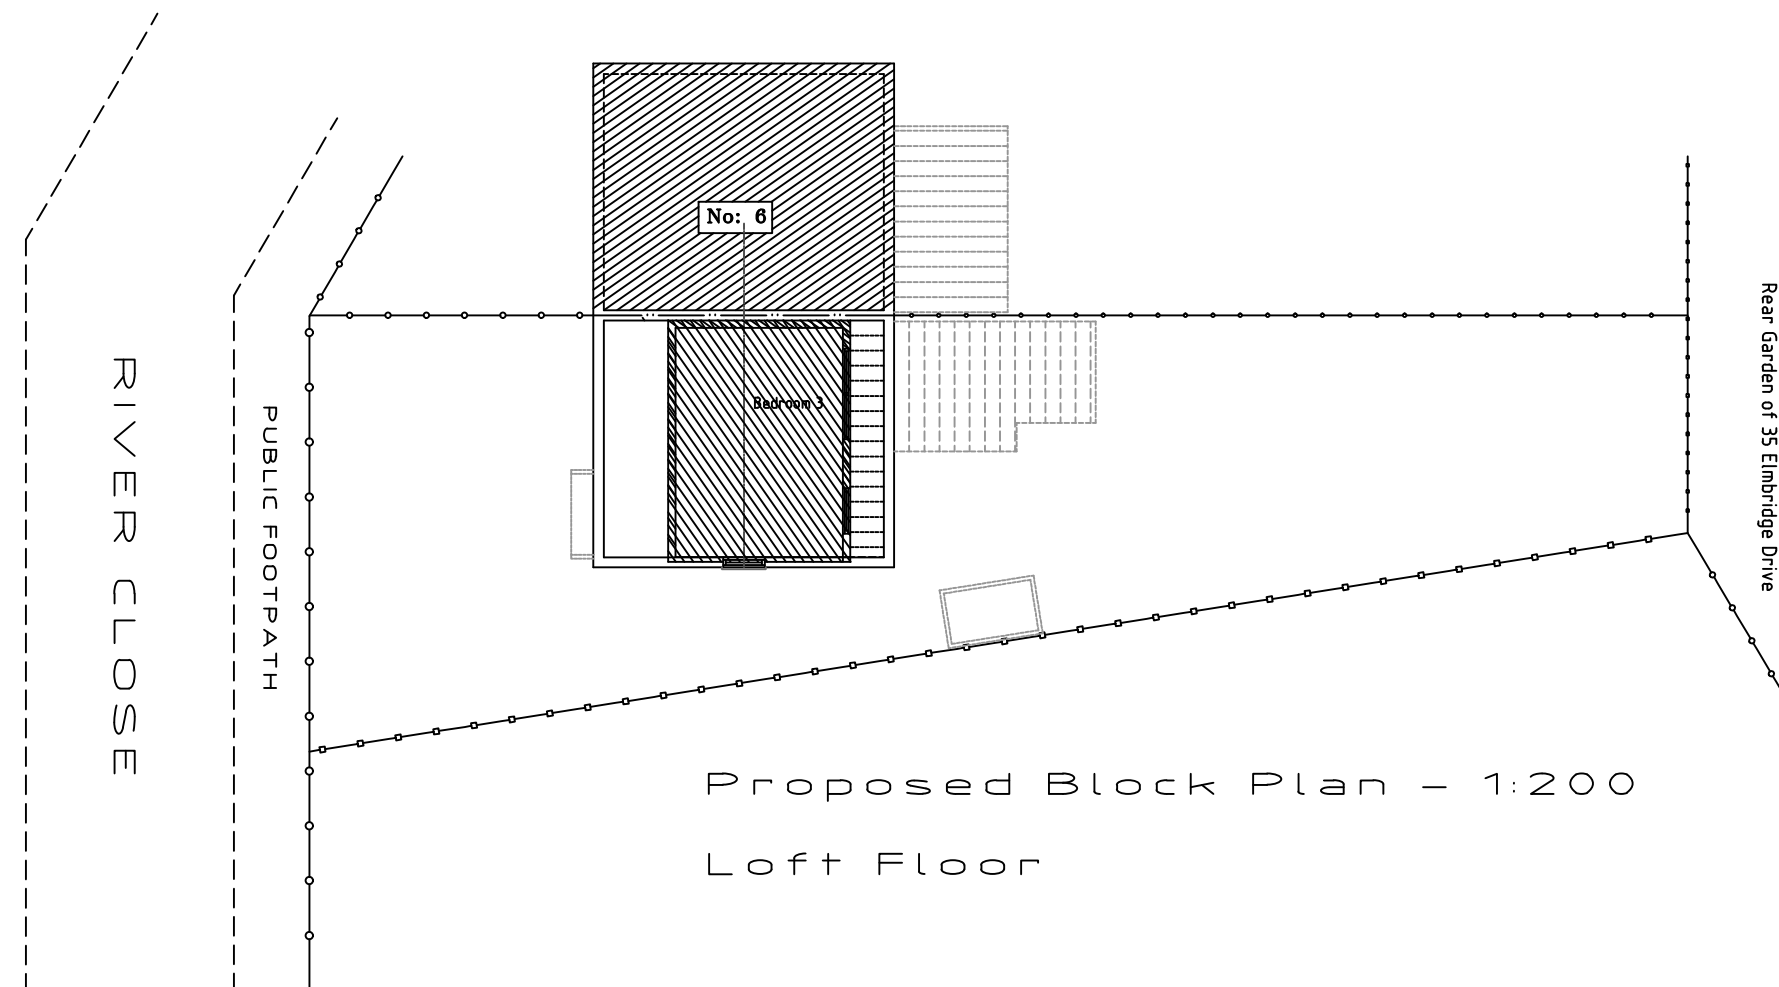

Proposed Block Plan - 1:200
Loft Floor

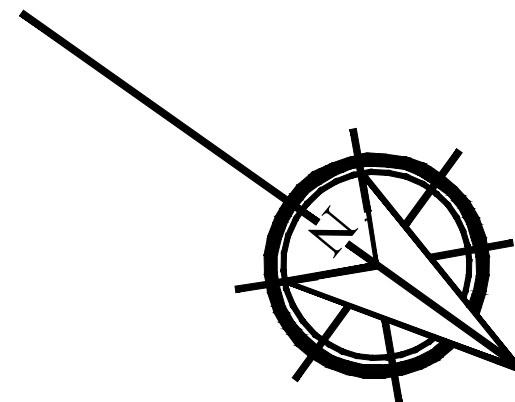

SCALE: 1: 200 Paper Size A3
0 1 2 3 4 5 6 7 8 9 10

Erection of Rear Dormer
to Facilitate Loft
Conversion At
4 River Close
Ruislip, Middlesex
HA4 7UY
Existing & Proposed
Block Plan
4/RC/October/007