
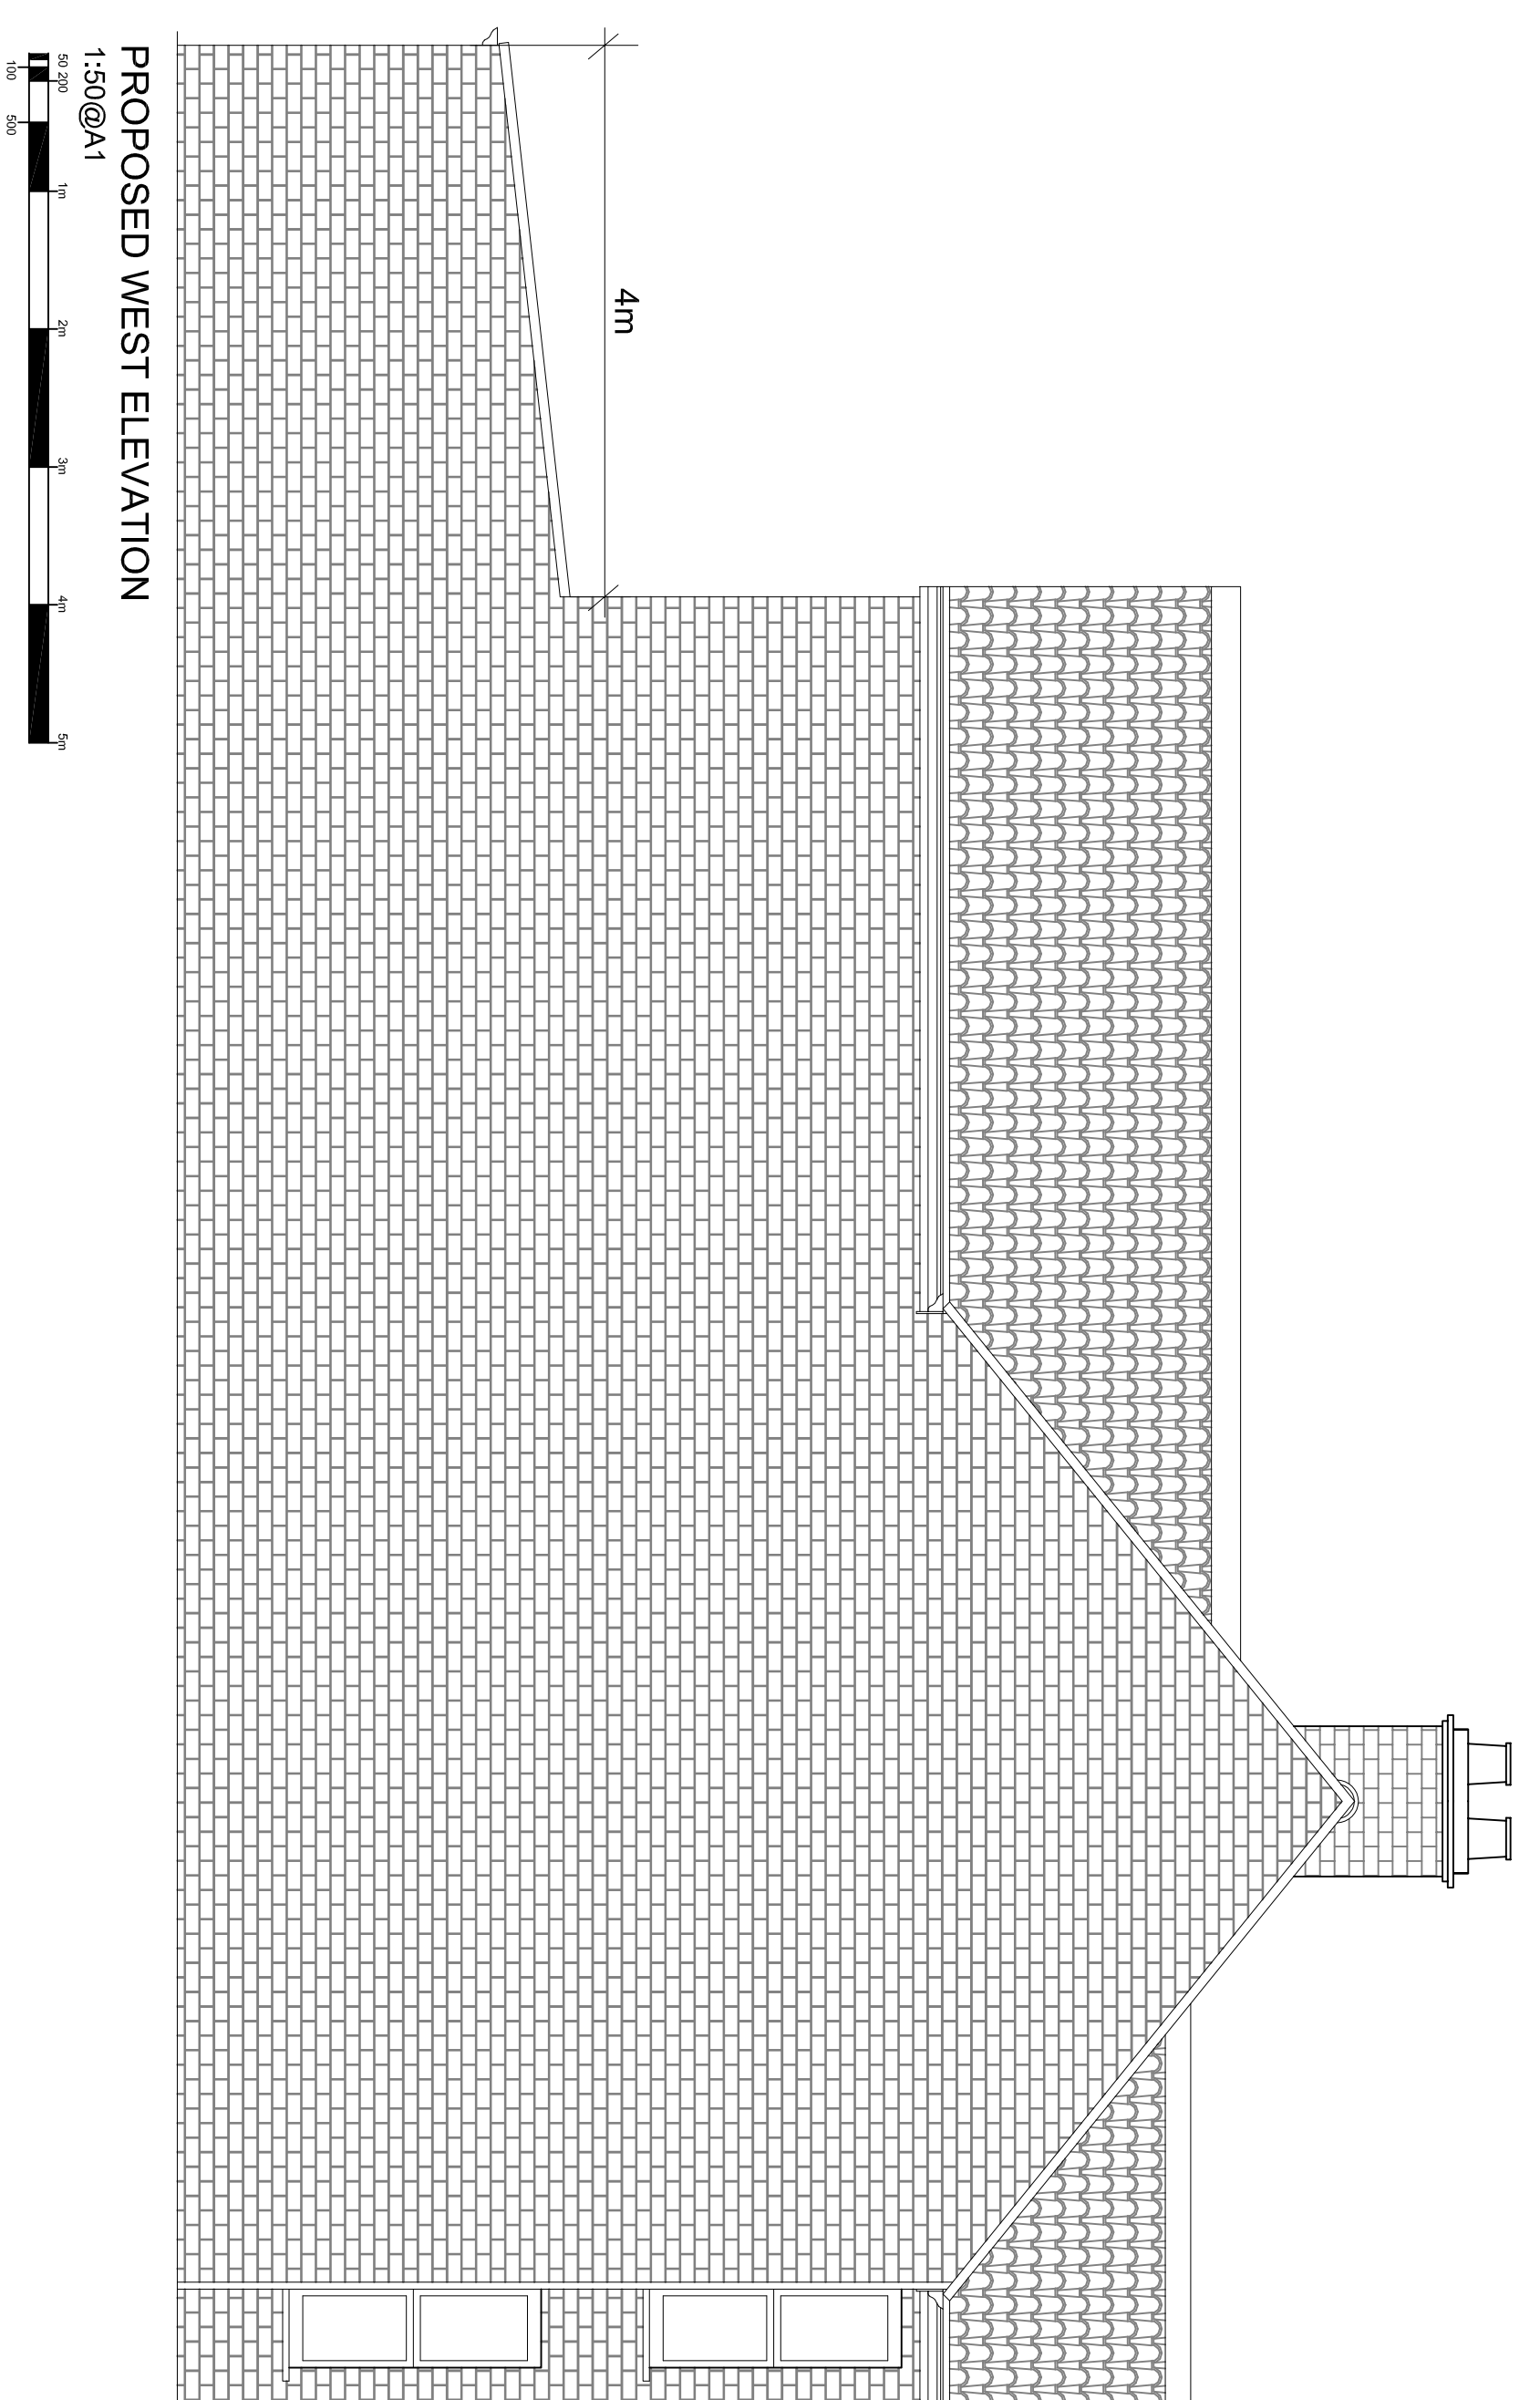
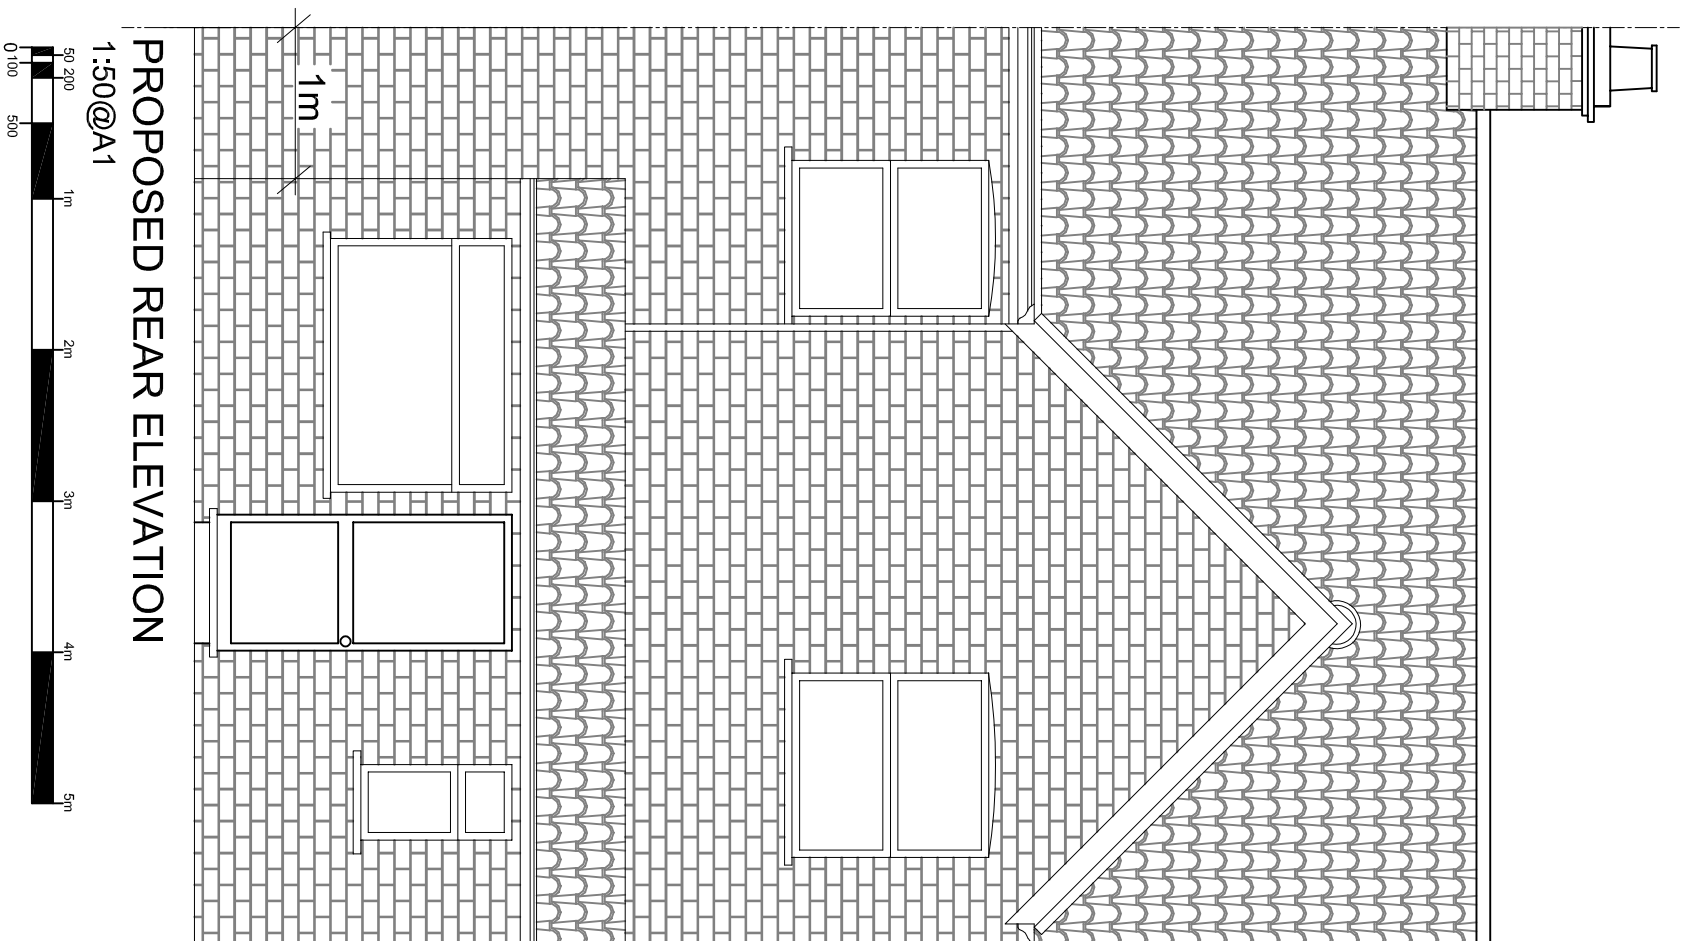
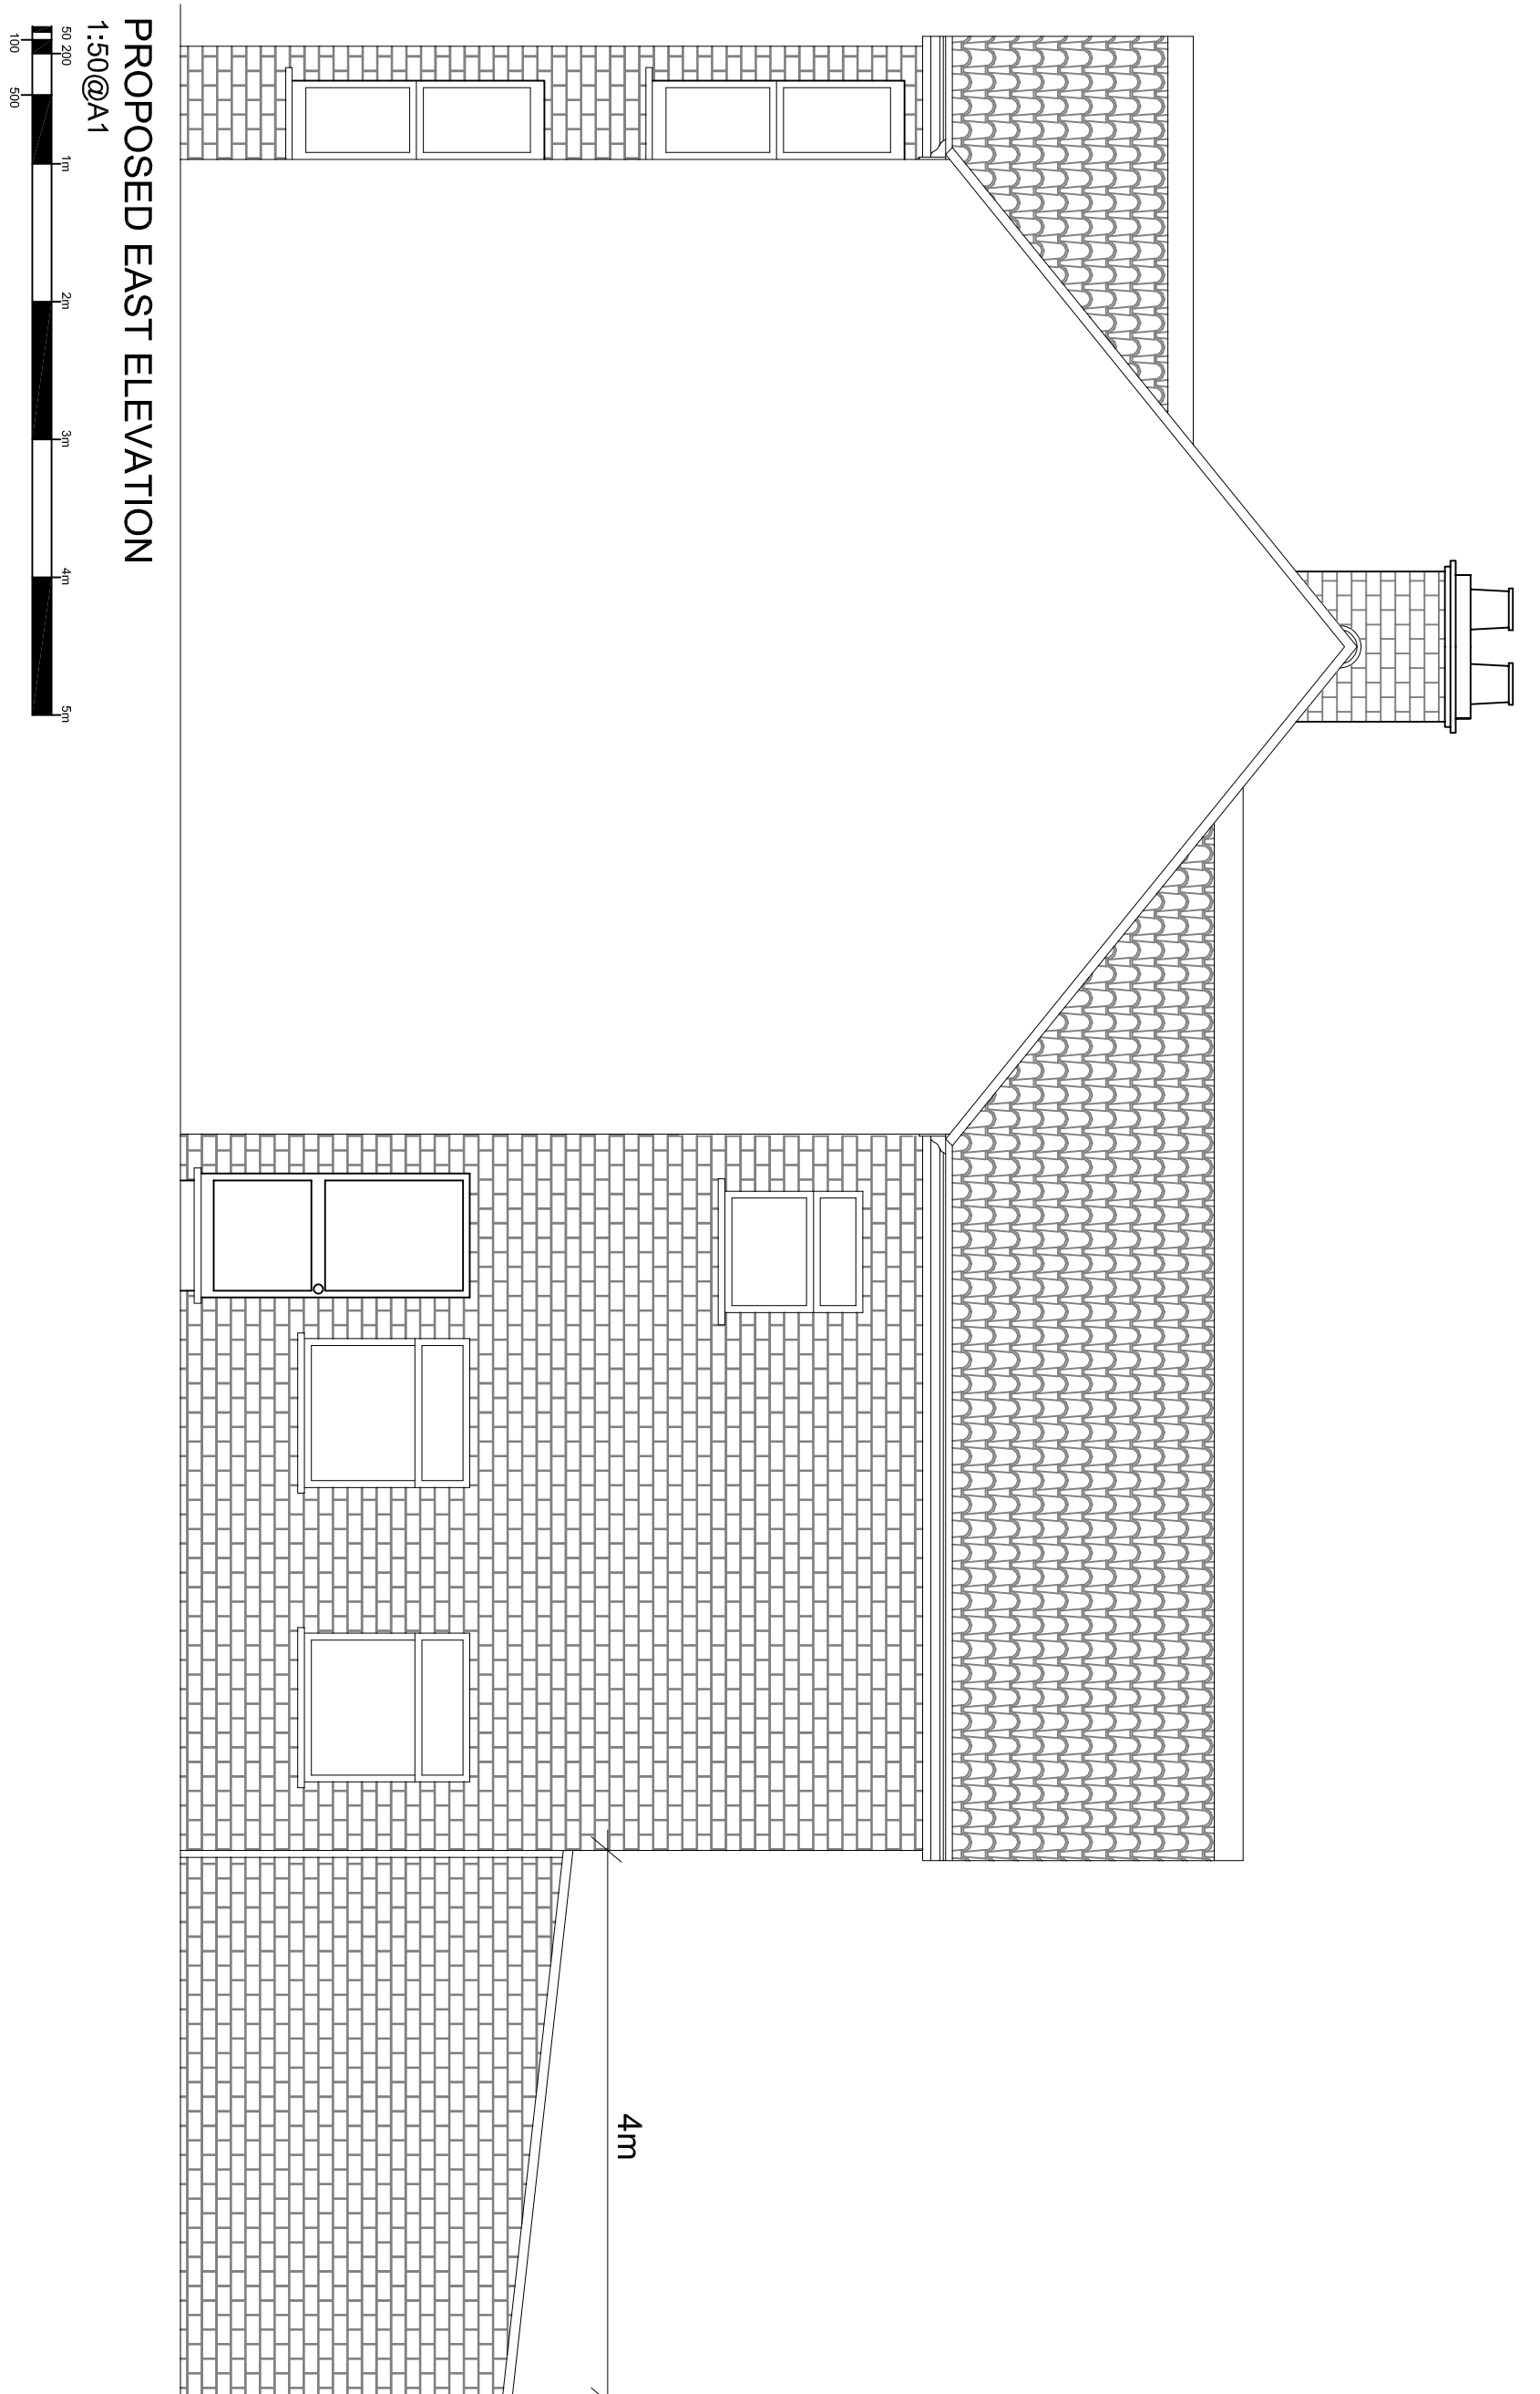
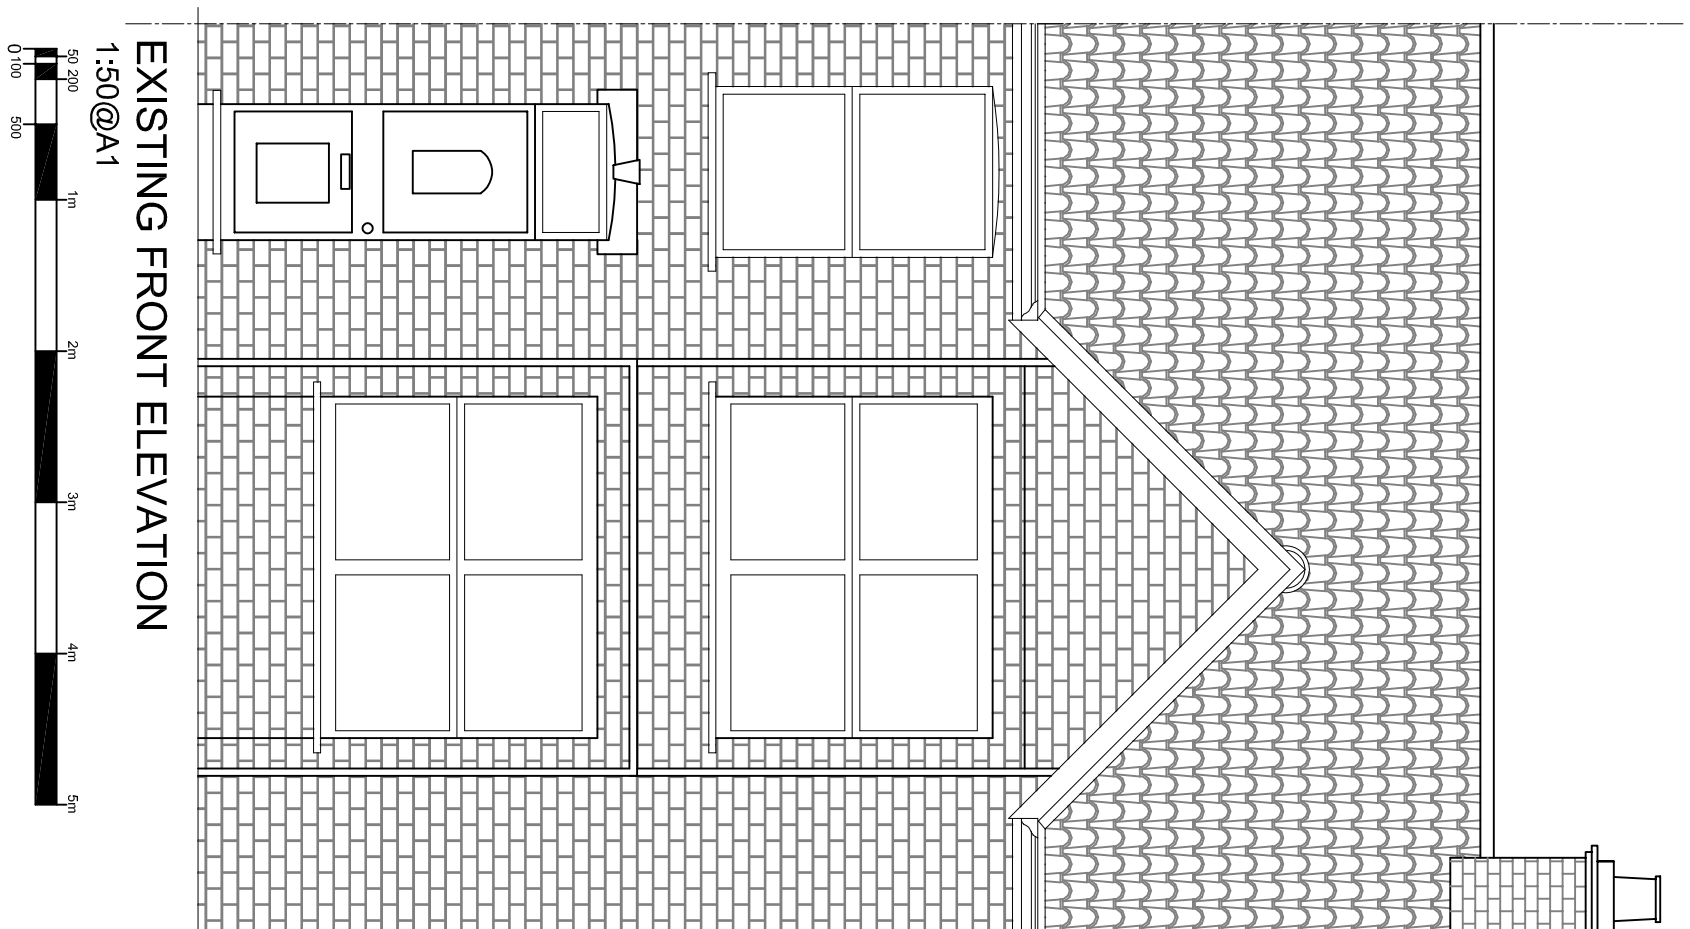


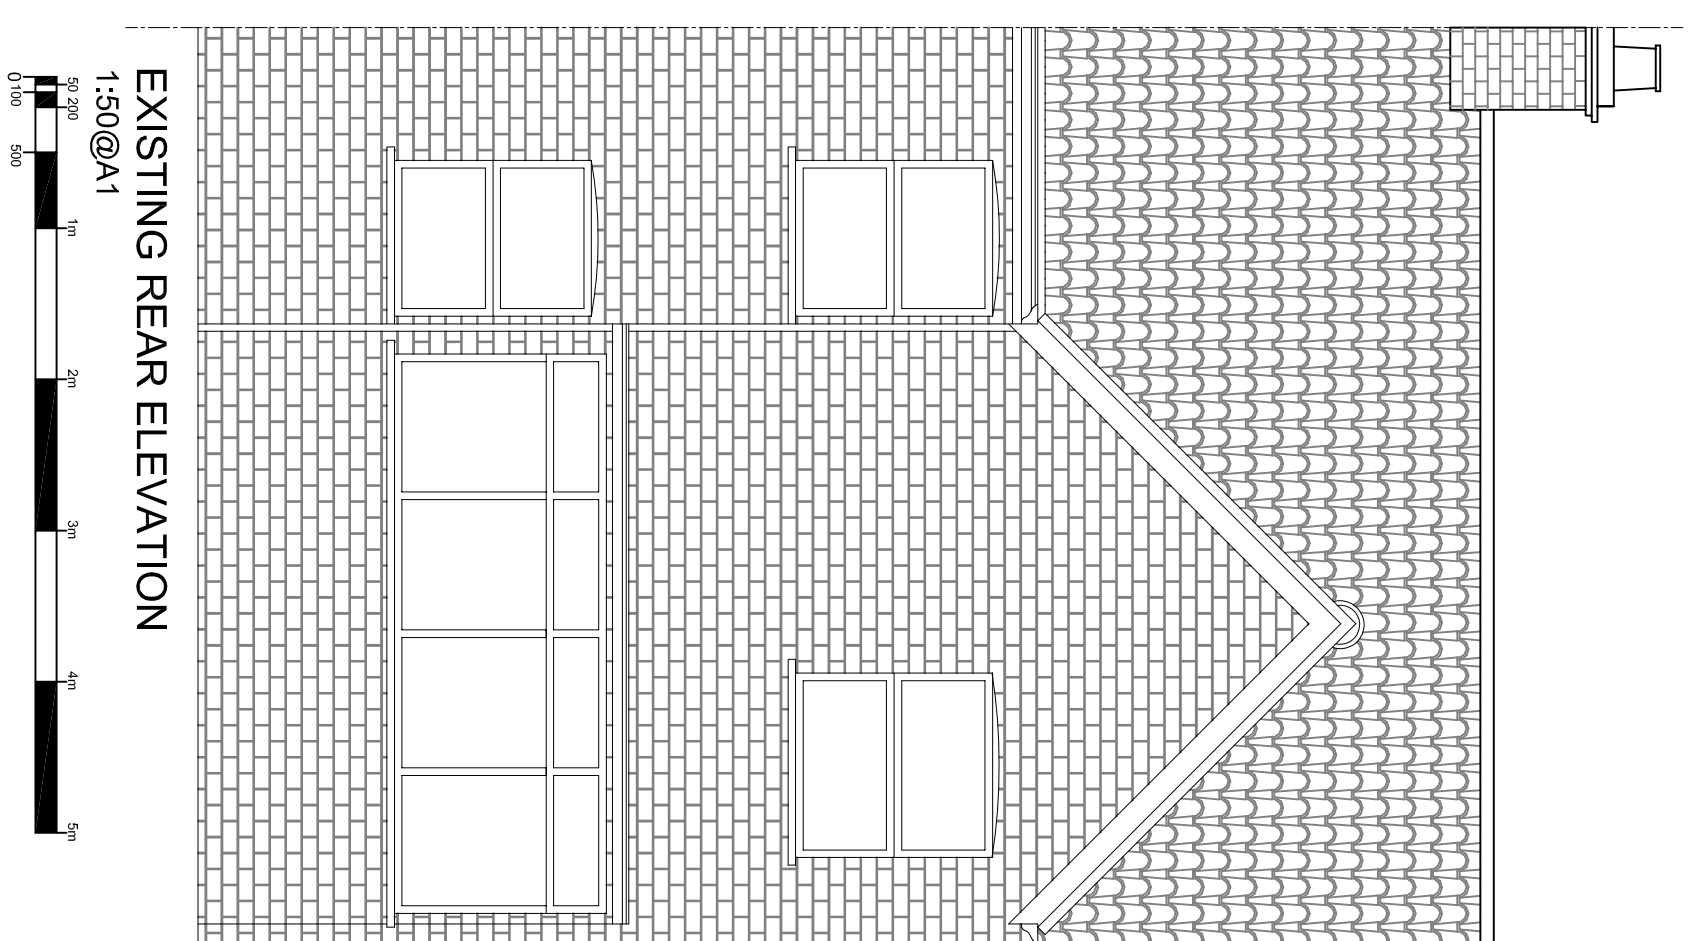

073/PP/006b

17 Blyth Road

Hayes UB3 1DY

EXISTING & PROPOSED

ELEVATIONS

Scale:- As Shown

Date: MARCH' 2018

DOTS

ARCHITECTURAL SERVICES Ltd

- from survey to planning to construction