




PROPOSED ELEVATION 1-1
scale 1:50

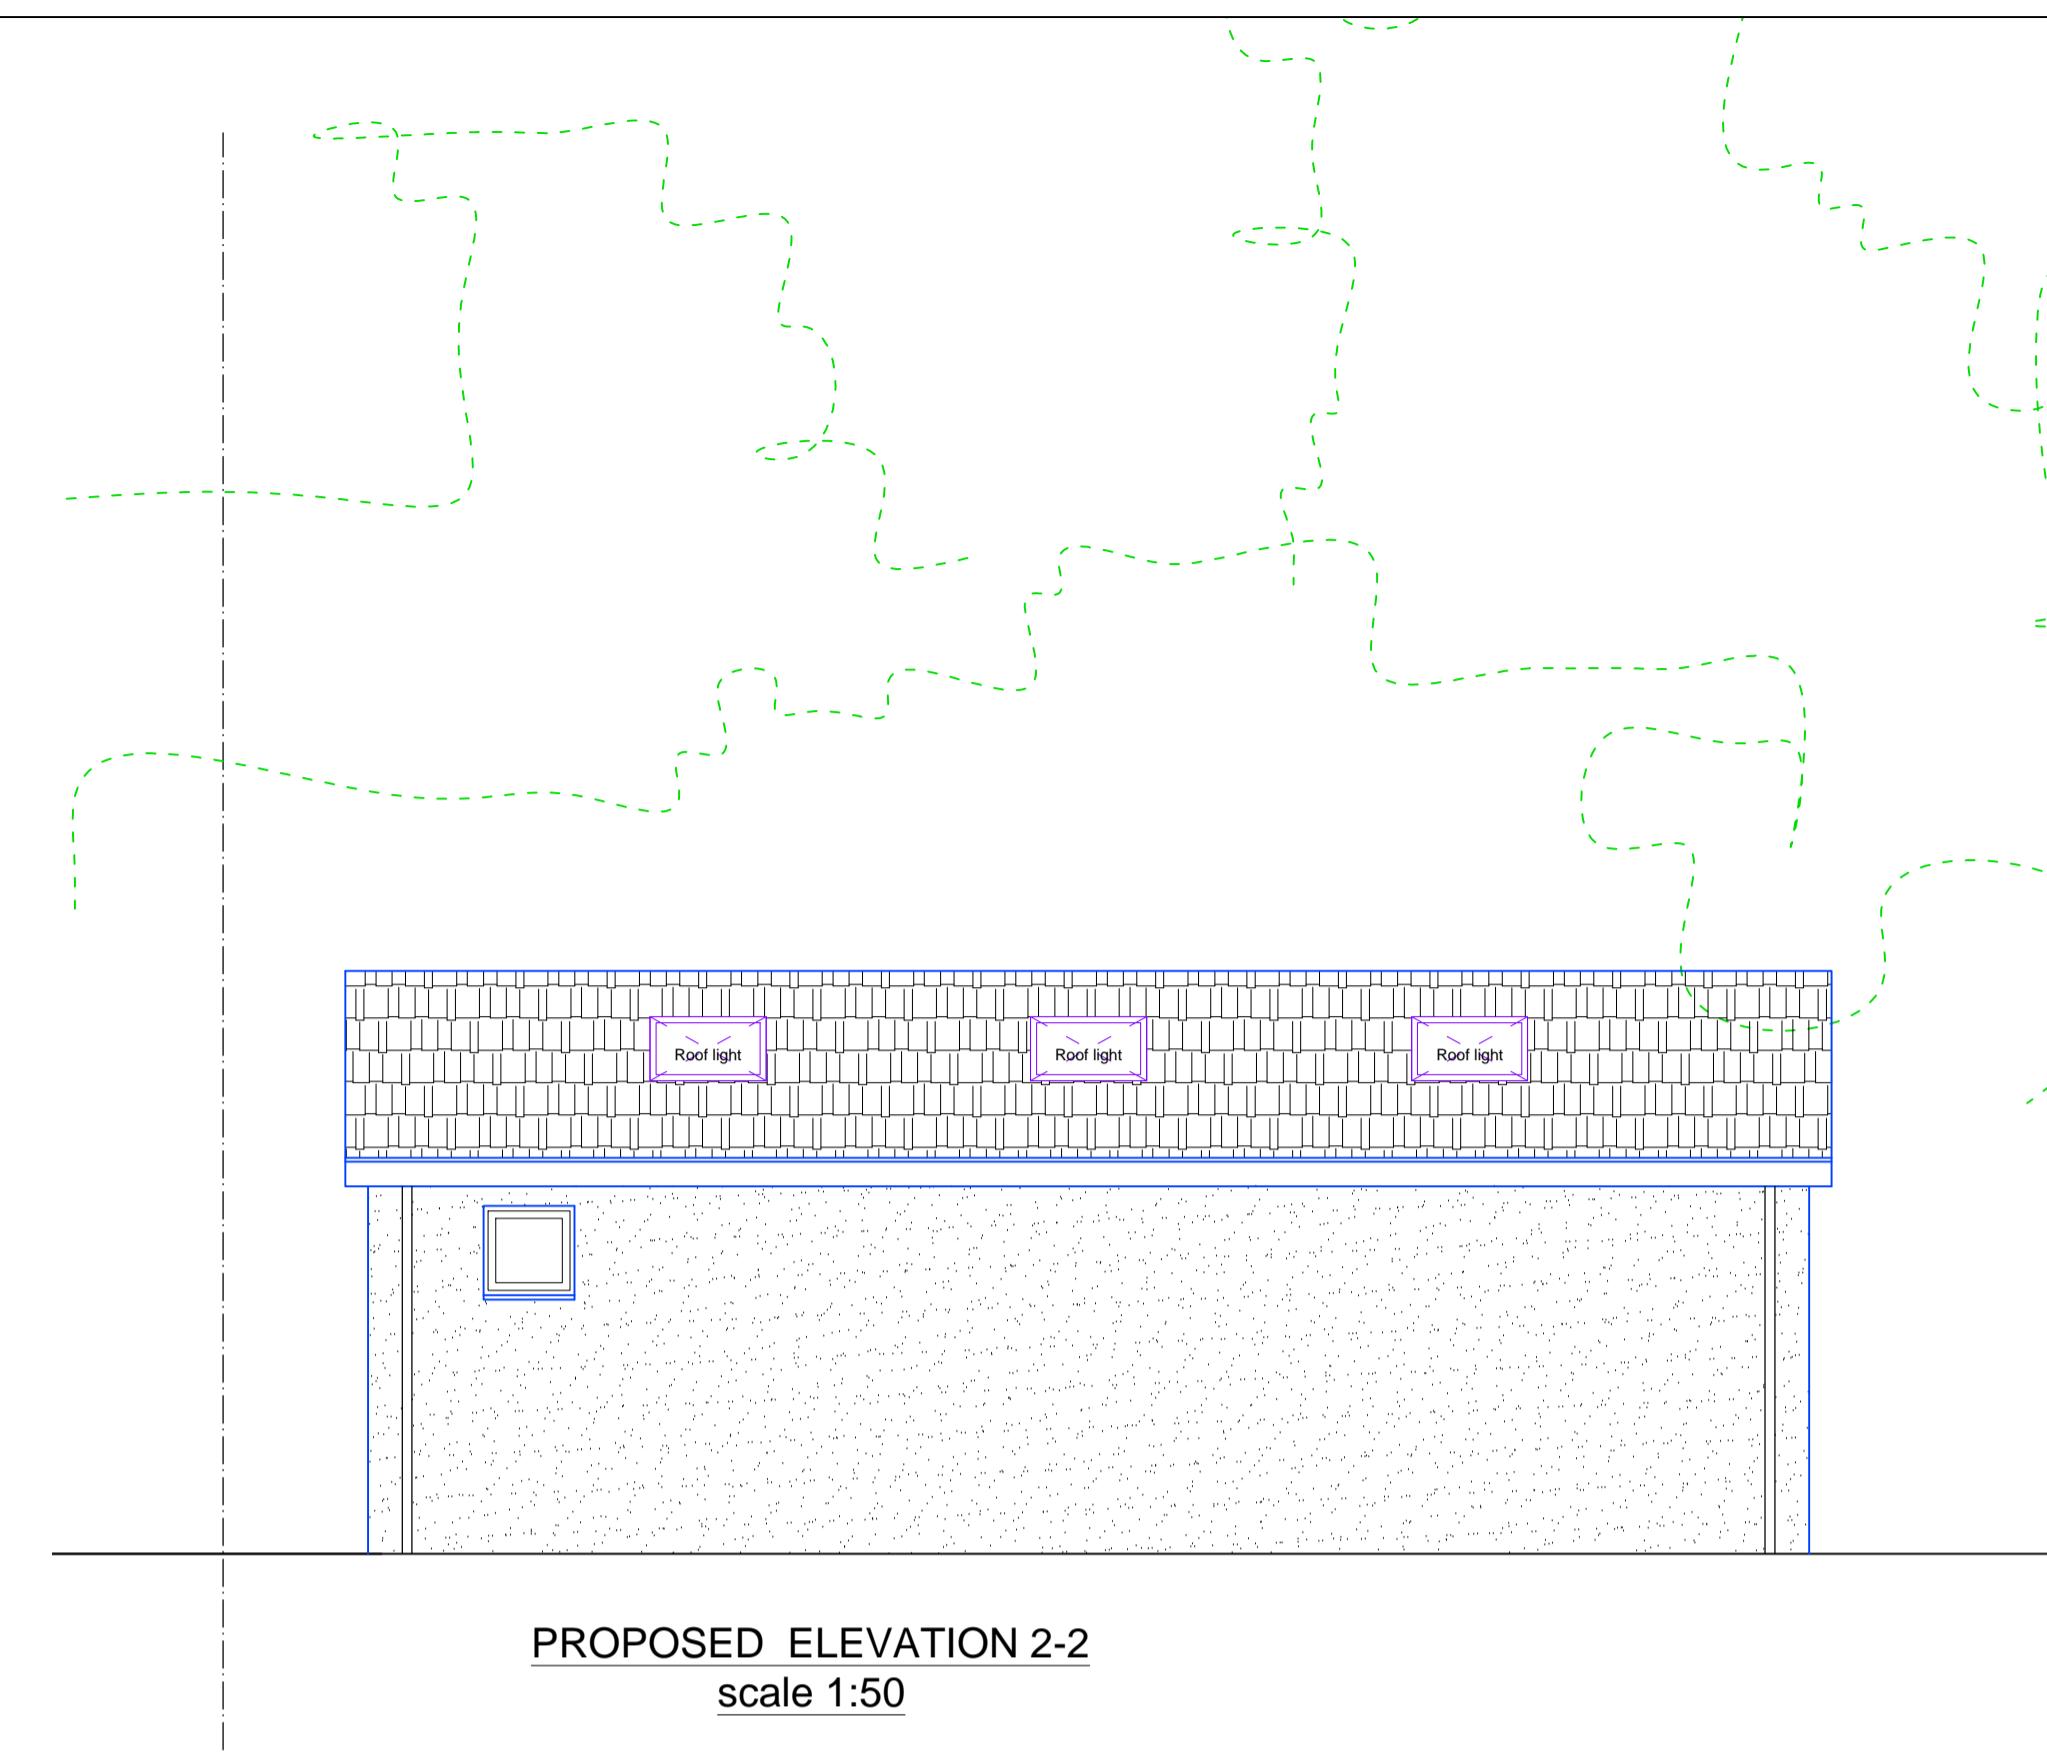


PROPOSED ELEVATION 2-2
scale 1:50

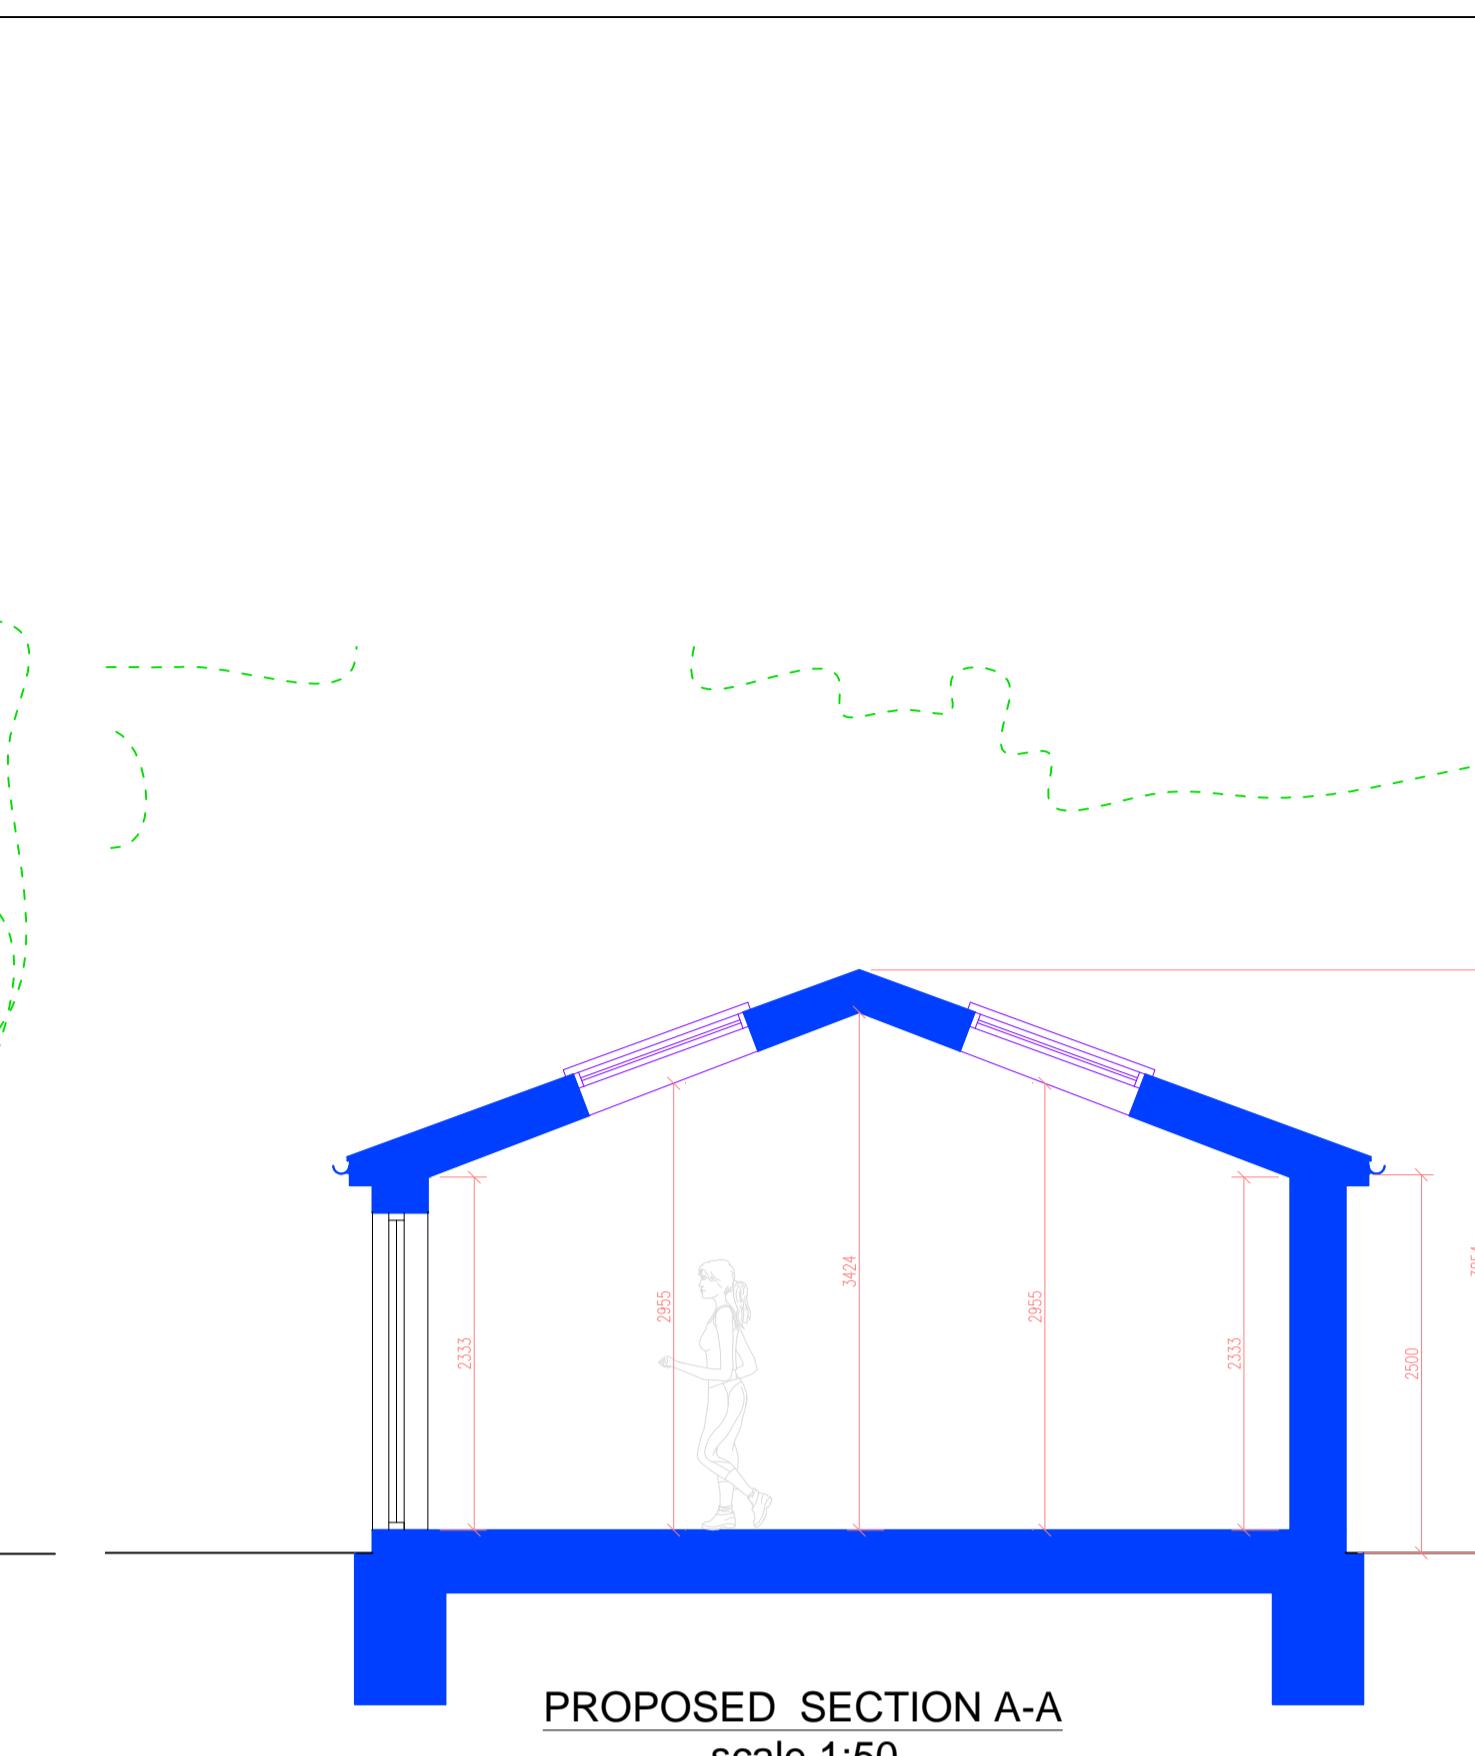

PROPOSED SECTION A-A
scale 1:50

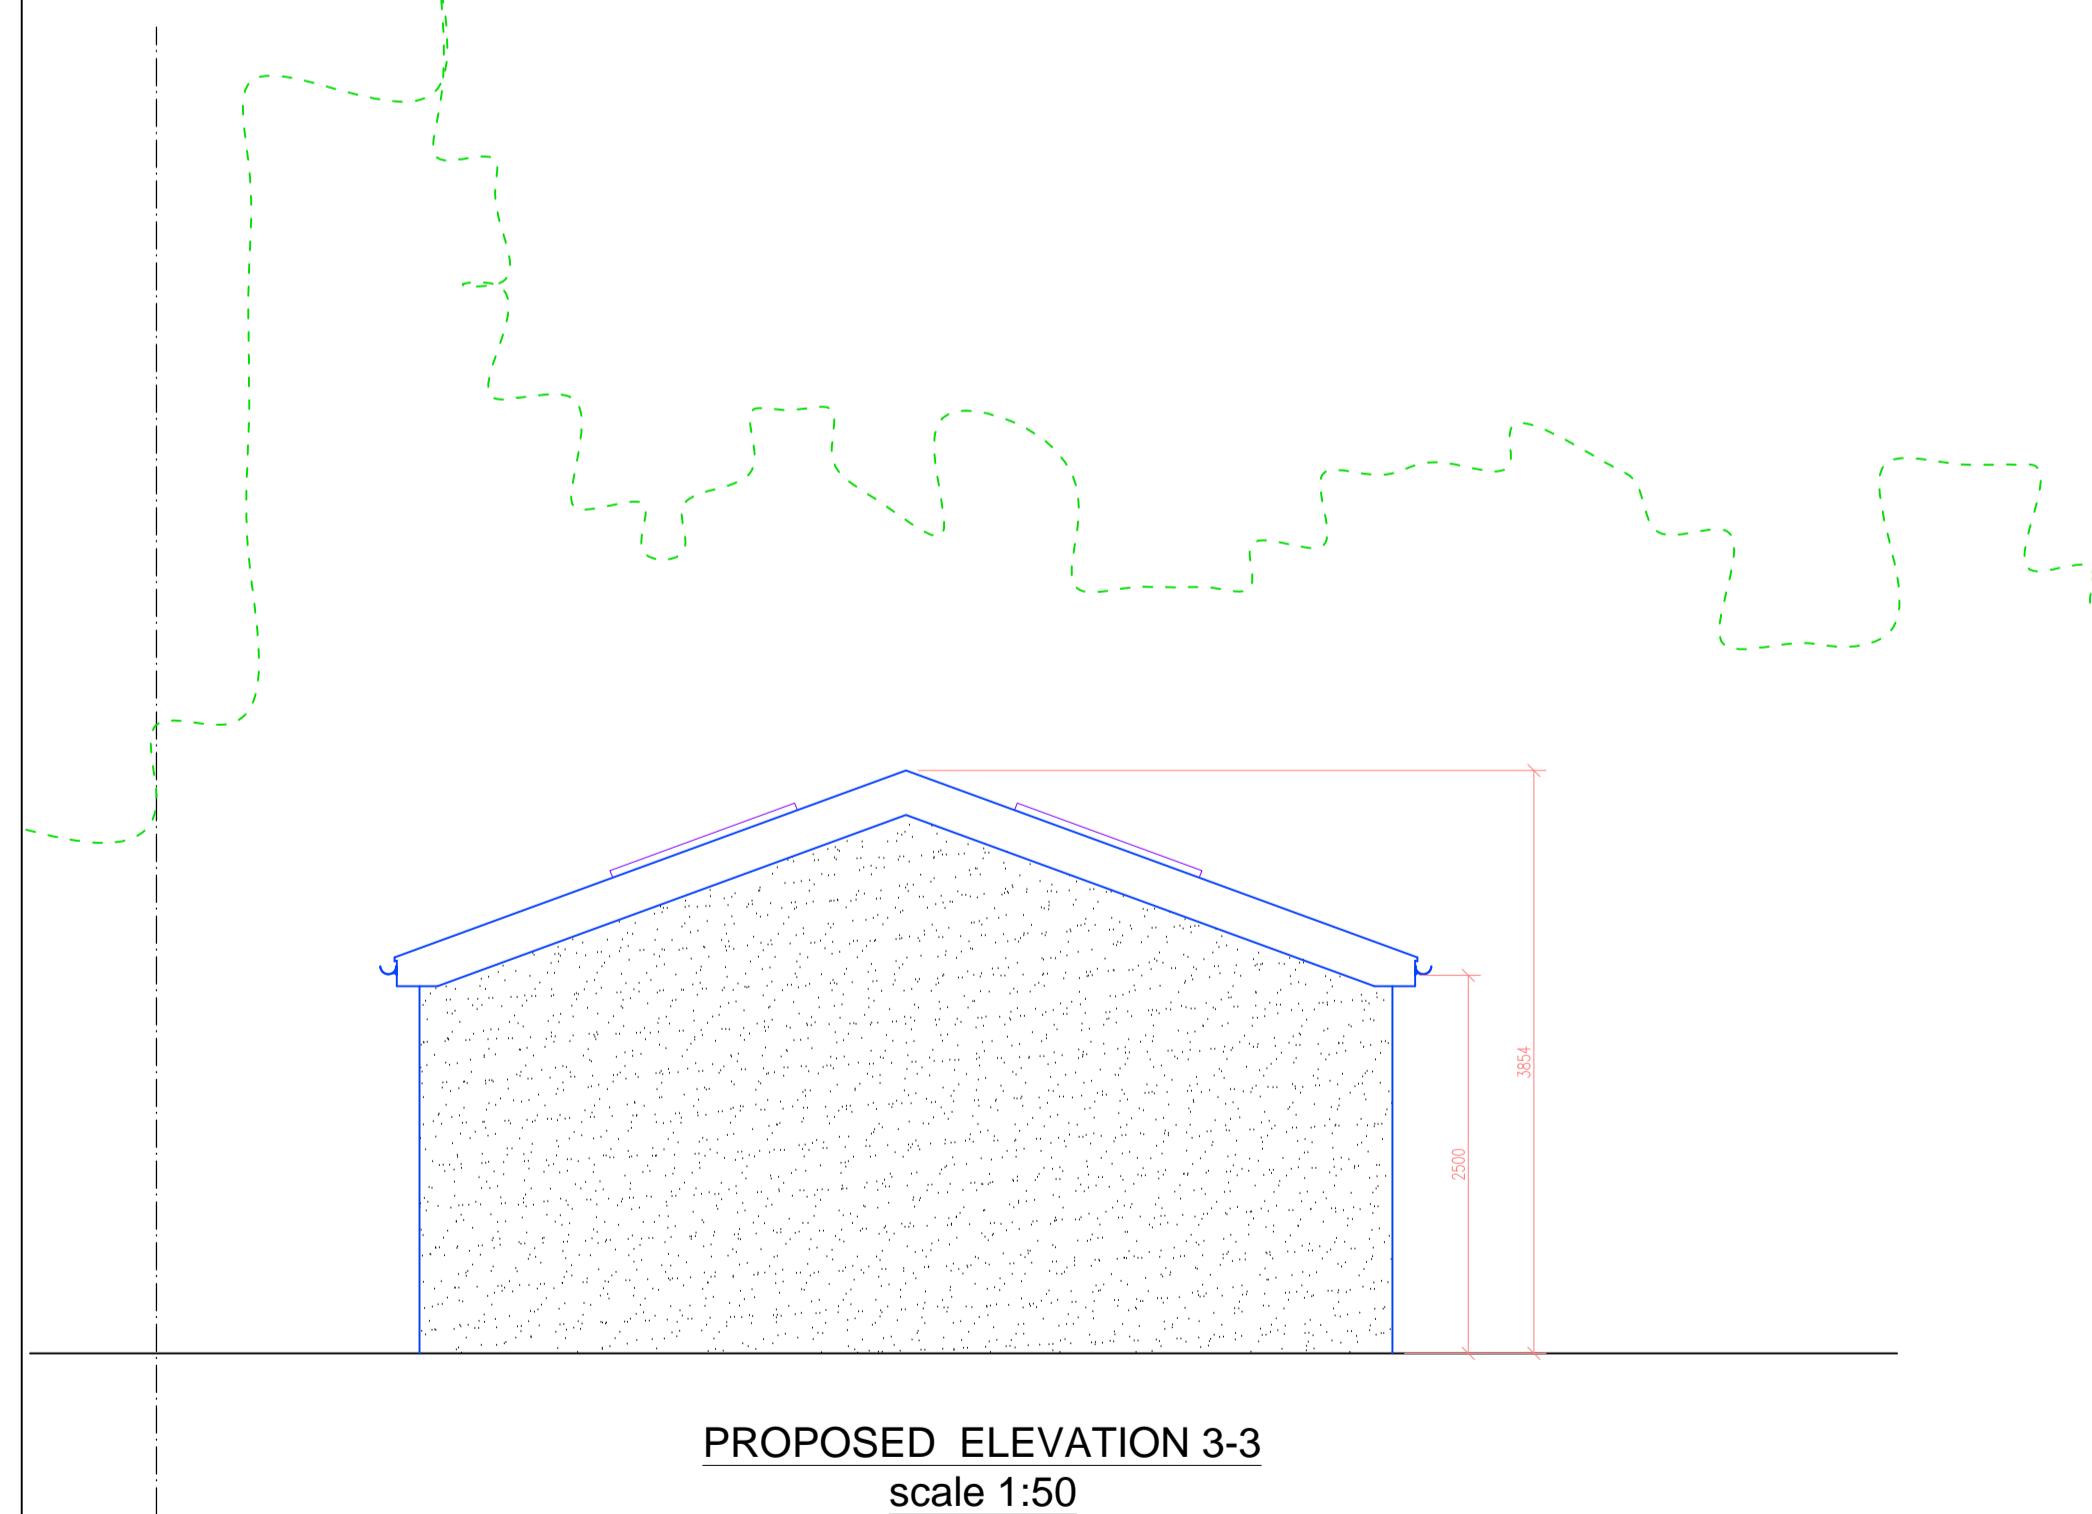

PROPOSED ELEVATION 3-3
scale 1:50

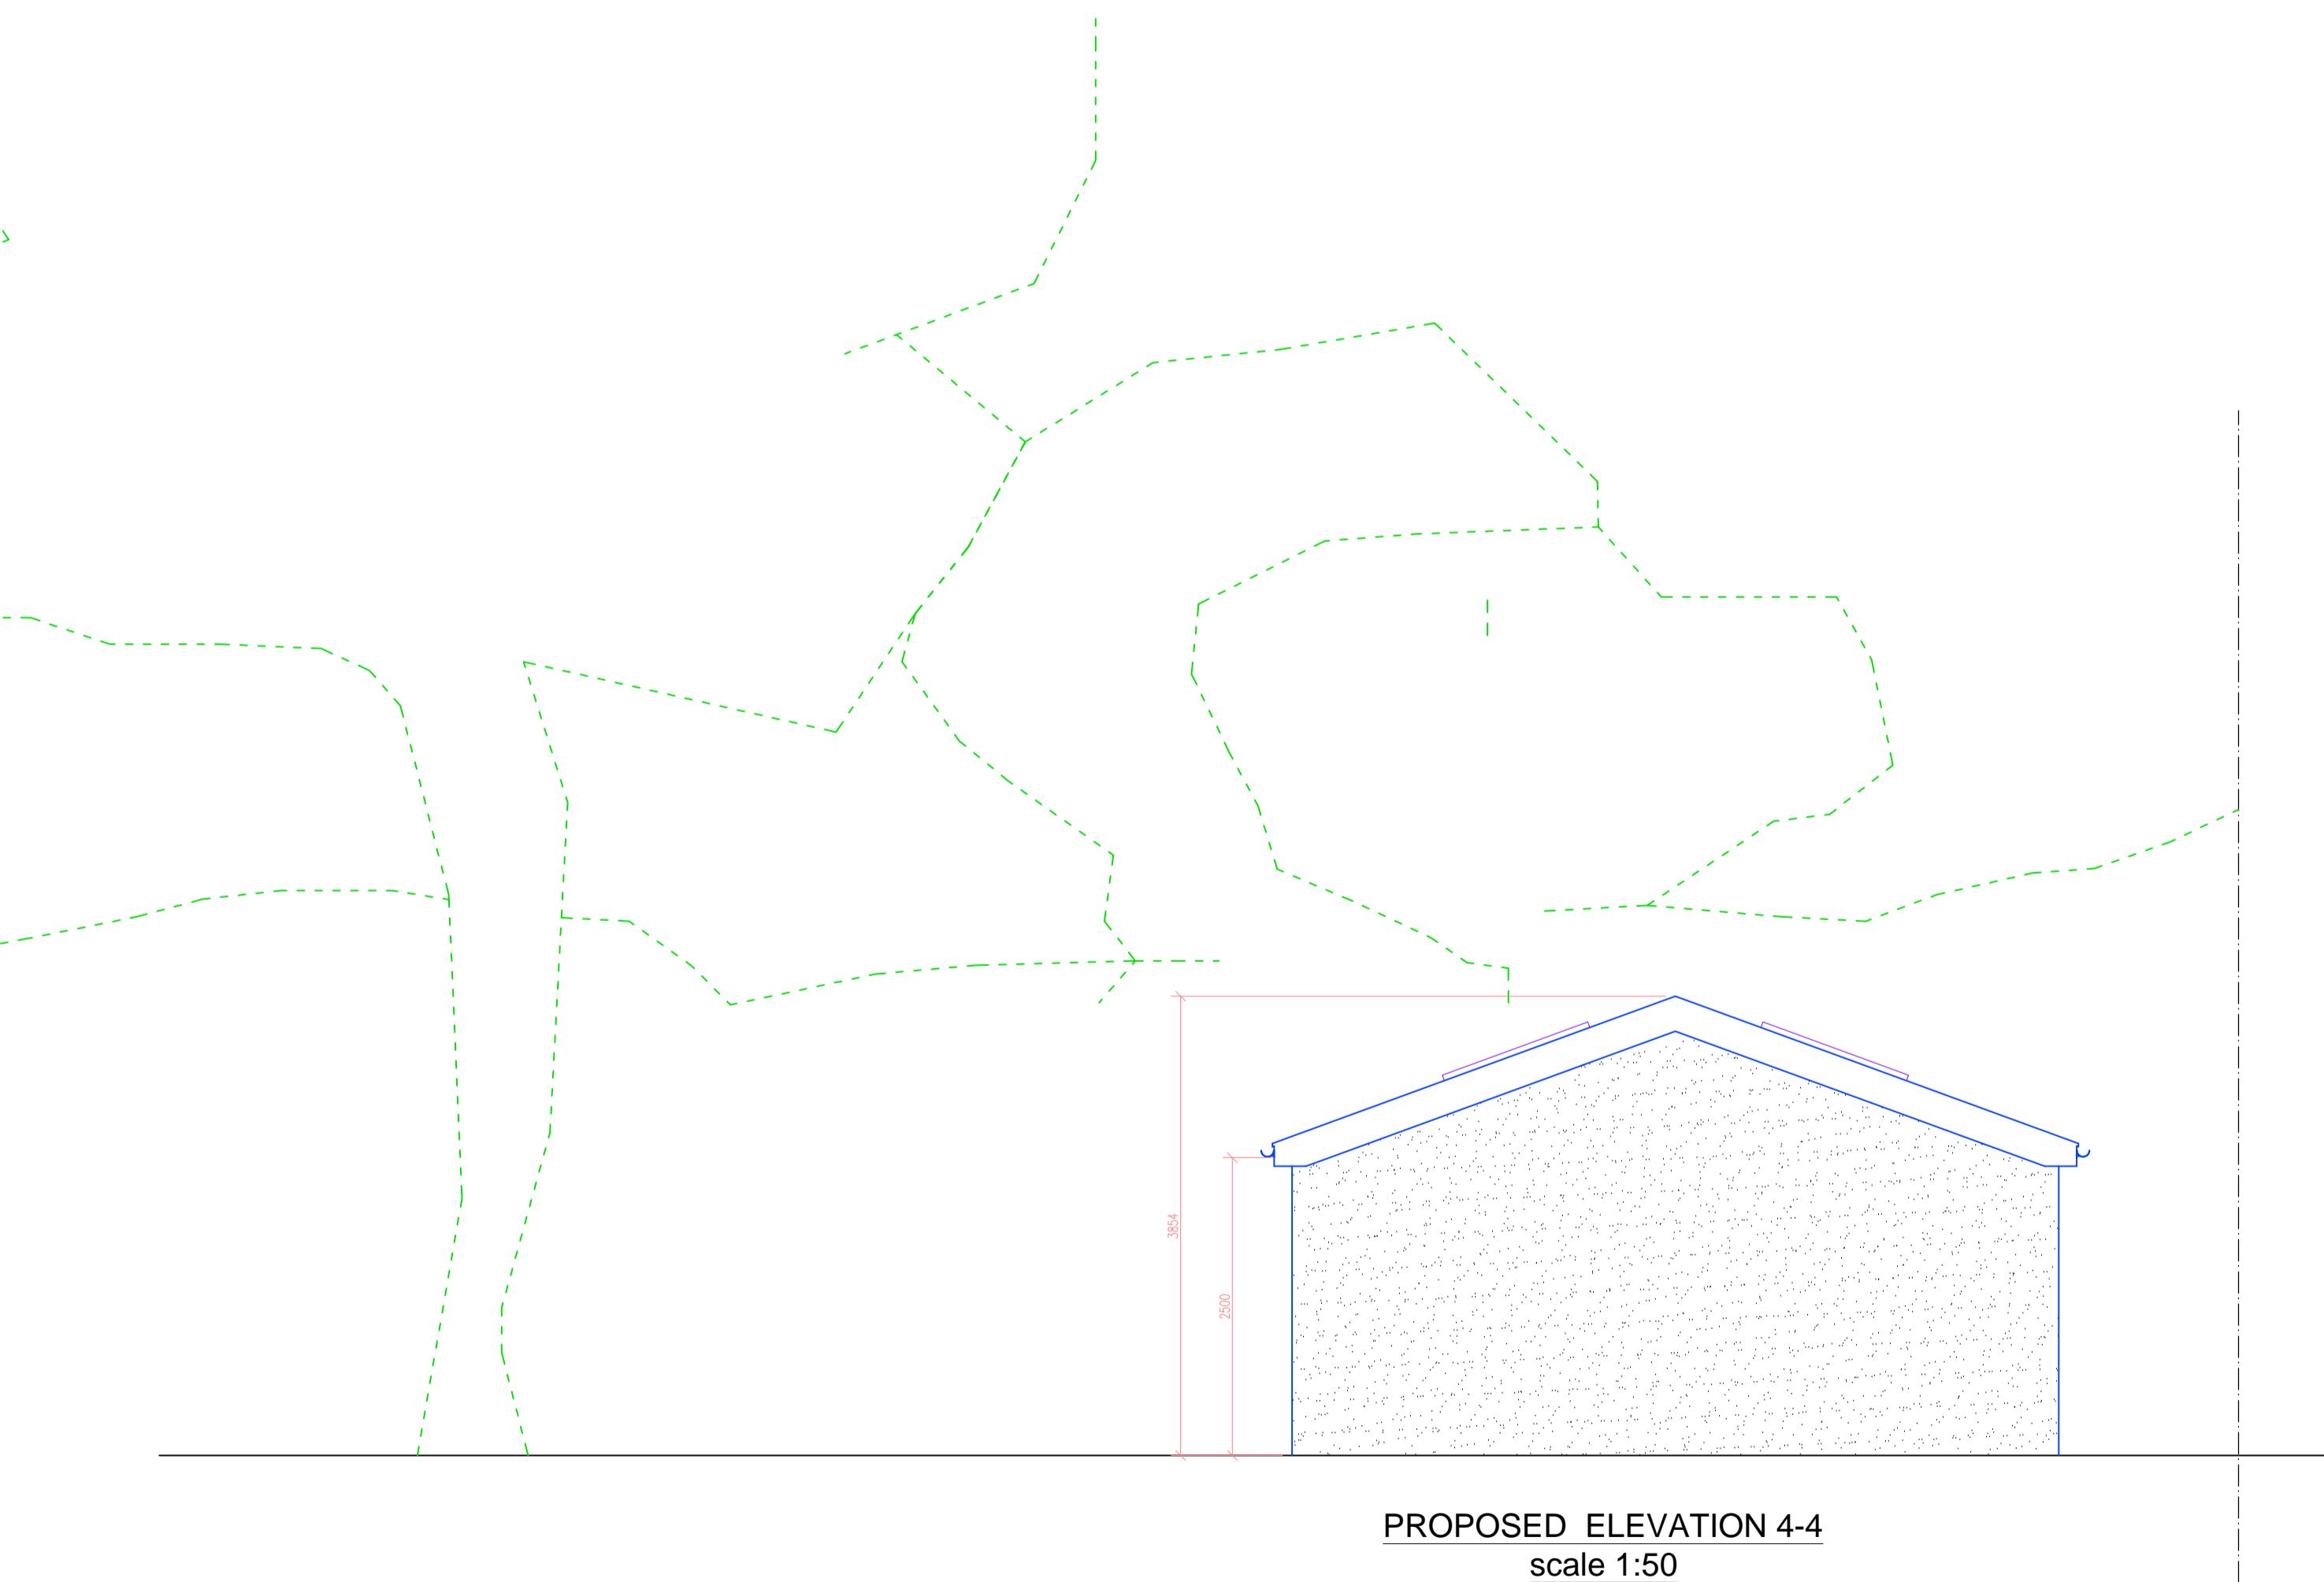

PROPOSED ELEVATION 4-4
scale 1:50

GENERAL NOTES
THIS DRAWING IS COPYRIGHT. ALL RIGHTS RESERVED. ALL MEASUREMENTS ARE IN MM UNLESS SPECIFICALLY STATED. DO NOT SCALE FROM THIS DRAWING UNLESS FOR PLANNING PURPOSES. PROPERTY BOUNDARIES ARE ASSUMED FROM SITE MEASUREMENTS AND OWNERSHIP BOUNDARIES ARE NOT SHOWN. DO NOT TAKE MEASUREMENTS FROM THIS DRAWING. DO NOT USE THIS DRAWING TO CALCULATE MATERIAL QUANTITIES OR COSTS. DO NOT USE THIS DRAWING TO CALCULATE DETAILED OR PRE-CONSTRUCTION COSTS. ALL MEASUREMENTS ARE APPROXIMATE ON TIME OF ISSUE. IT IS THE CONTRACTOR'S RESPONSIBILITY TO CHECK ALL MEASUREMENTS ON SITE PRIOR TO THE ORDERING AND FABRICATION OF ANY MATERIALS. THIS DRAWING SHOULD BE READ IN CONJUNCTION WITH STRUCTURAL ENGINEERS DRAWINGS. THIS DRAWING SHOULD BE READ IN CONJUNCTION WITH SERVICE ENGINEERS DRAWINGS. ANY DISCREPANCY FOUND BETWEEN THIS DRAWING AND ANY OTHER DOCUMENTS MUST BE REPORTED IMMEDIATELY BY THE CONTRACTOR.

DRAWING STATUS	PLANNING	SITE ADDRESS		
		33 Kewferry Road Northwood HA6 2PE		
REV.	DATE	NAME	DESCRIPTION	DRAWING TITLE
				PLANNING DRAWINGS
				DRAWN AT HEAD OFFICE DRAWN BY
				SCALE AS SHOWN A1 DATE 04.JUL.2025
				DRAWING No. QM.D.02. REVISION
				QM Designs qm.designs217@gmail.com