
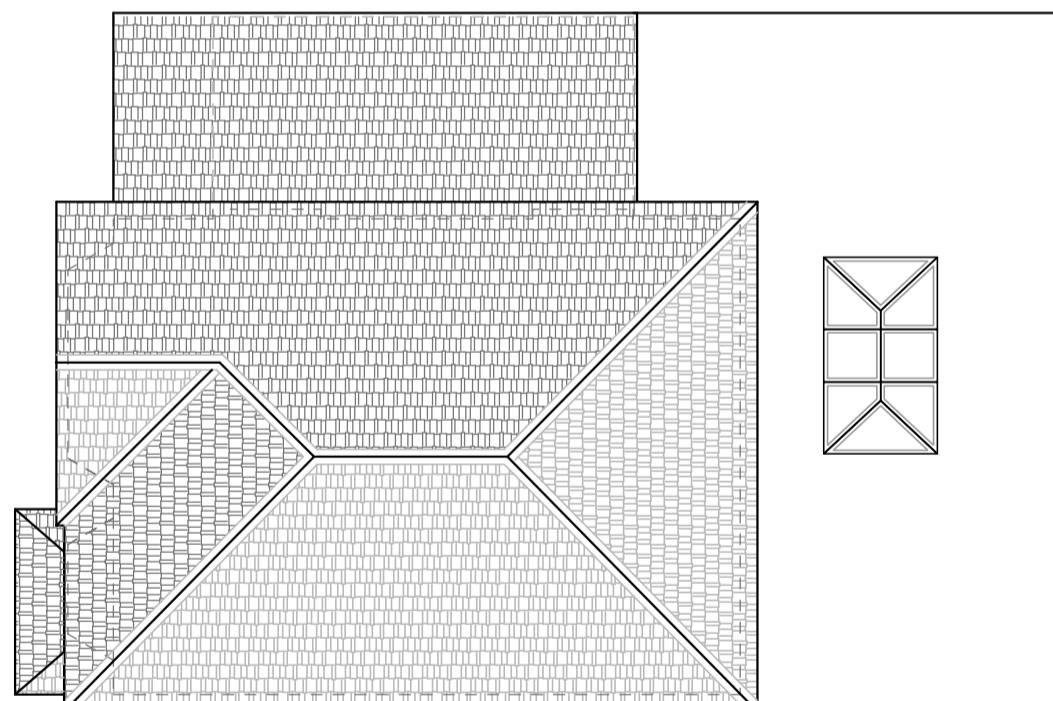


Meters (1:100)

0 1 2 3 4 5 6 7 8 9 10

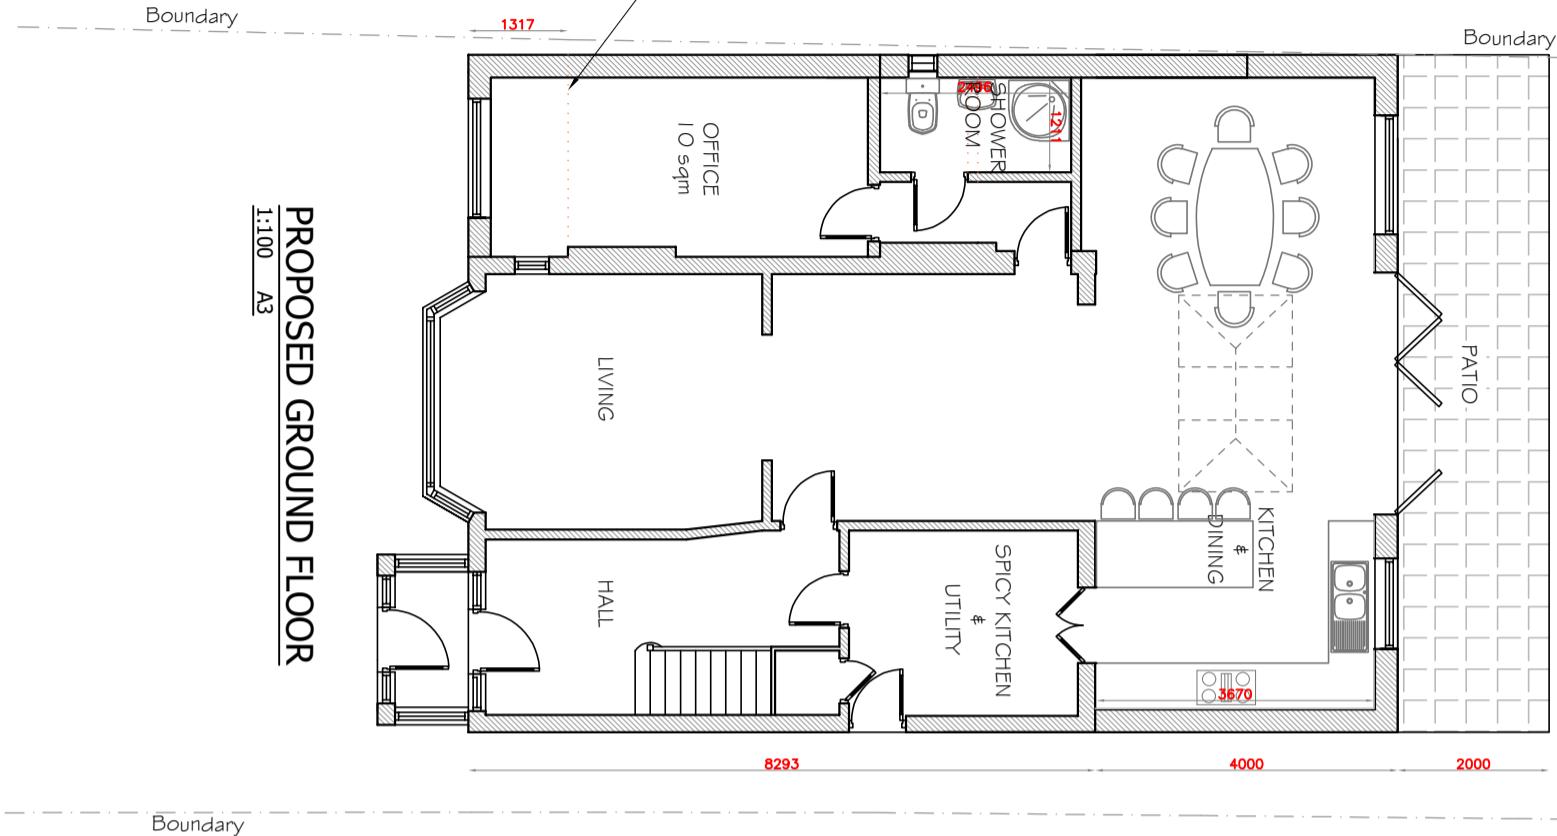

## DESIGN A BUILDING LTD

28 GROVE ROAD,  
BOREHAMWOOD,  
WD6 5DS

TEL: 07976379781  
Email: [designabuilding@uk2o.co.uk](mailto:designabuilding@uk2o.co.uk)

SINGLE STOREY REAR EXTENSION, GARAGE FRONT  
EXTENSION, CONVERT GARAGE INTO HABITABLE  
SPACE, DEMOLITION OF EXISTING OUT BUILDING  
&  
INTERNAL ALTERATIONS

DRG. NO.:	DESIGNED:	CHECKED:	DATE:	JOB NO.:
SG/03	A.4		18/06/25	P210/85

NOTE: ALL THE WORK AT SITE MUST SATISFY THE BUILDING  
CONTROL OFFICER. MEASUREMENTS MUST BE CONFIRMED  
AT SITE PRIOR TO COMMENCEMENT OF WORK AND ANY  
DISCREPANCY MUST BE REPORTED TO THE CLIENT  
IMMEDIATELY.