


Key:

- 1. Decorative PPC Aluminium Panel
- 2. Render painted white
- 3. Natural stone tiles
- 4. Glazed Spandrel Panel
- 5. Aluminium framed entrance doors with glass infill
- 6. Signage
- 7. Glazed balustrade
- 8. Aluminium frame window
- 9. PPC Aluminium bullnose and soffit in white
- 10. Single-ply finish to roof.
- 11. Buff Brick
- 12. Corrugated metal sheeting

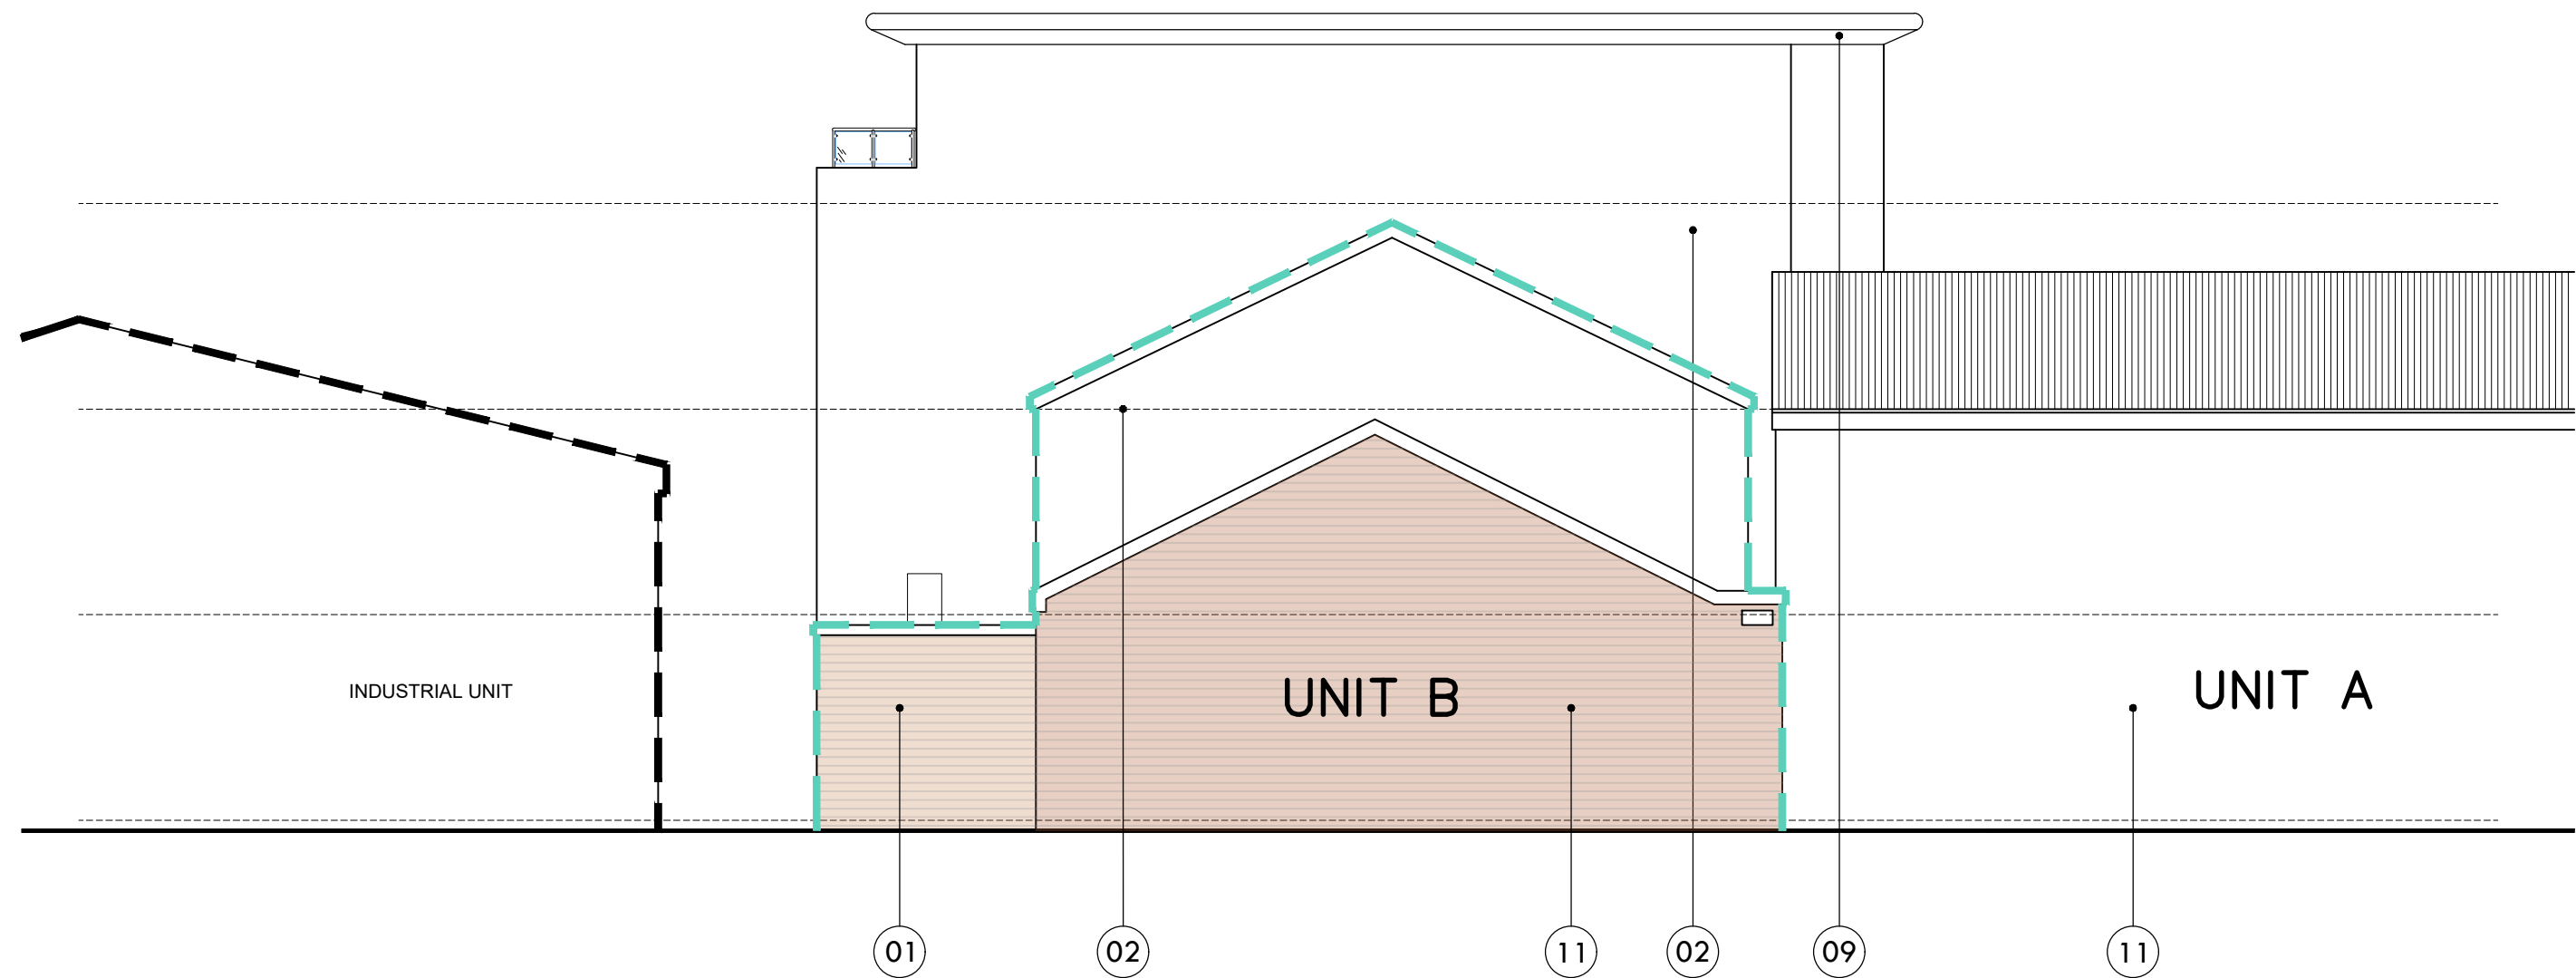

Key:

- Outline of Neighbouring Building
- Outline of Existing Structure

