


- Key:
- 1. Decorative PPC Aluminium Panel
 - 2. Render painted white
 - 3. Natural stone tiles
 - 4. Glazed Spandrel Panel
 - 5. Aluminium framed entrance doors with glass infill
 - 6. Signage
 - 7. Glazed balustrade
 - 8. Aluminium frame window
 - 9. PPC Aluminium bullnose and soffit in white
 - 10. Single-ply finish to roof.
 - 11. Buff Brick

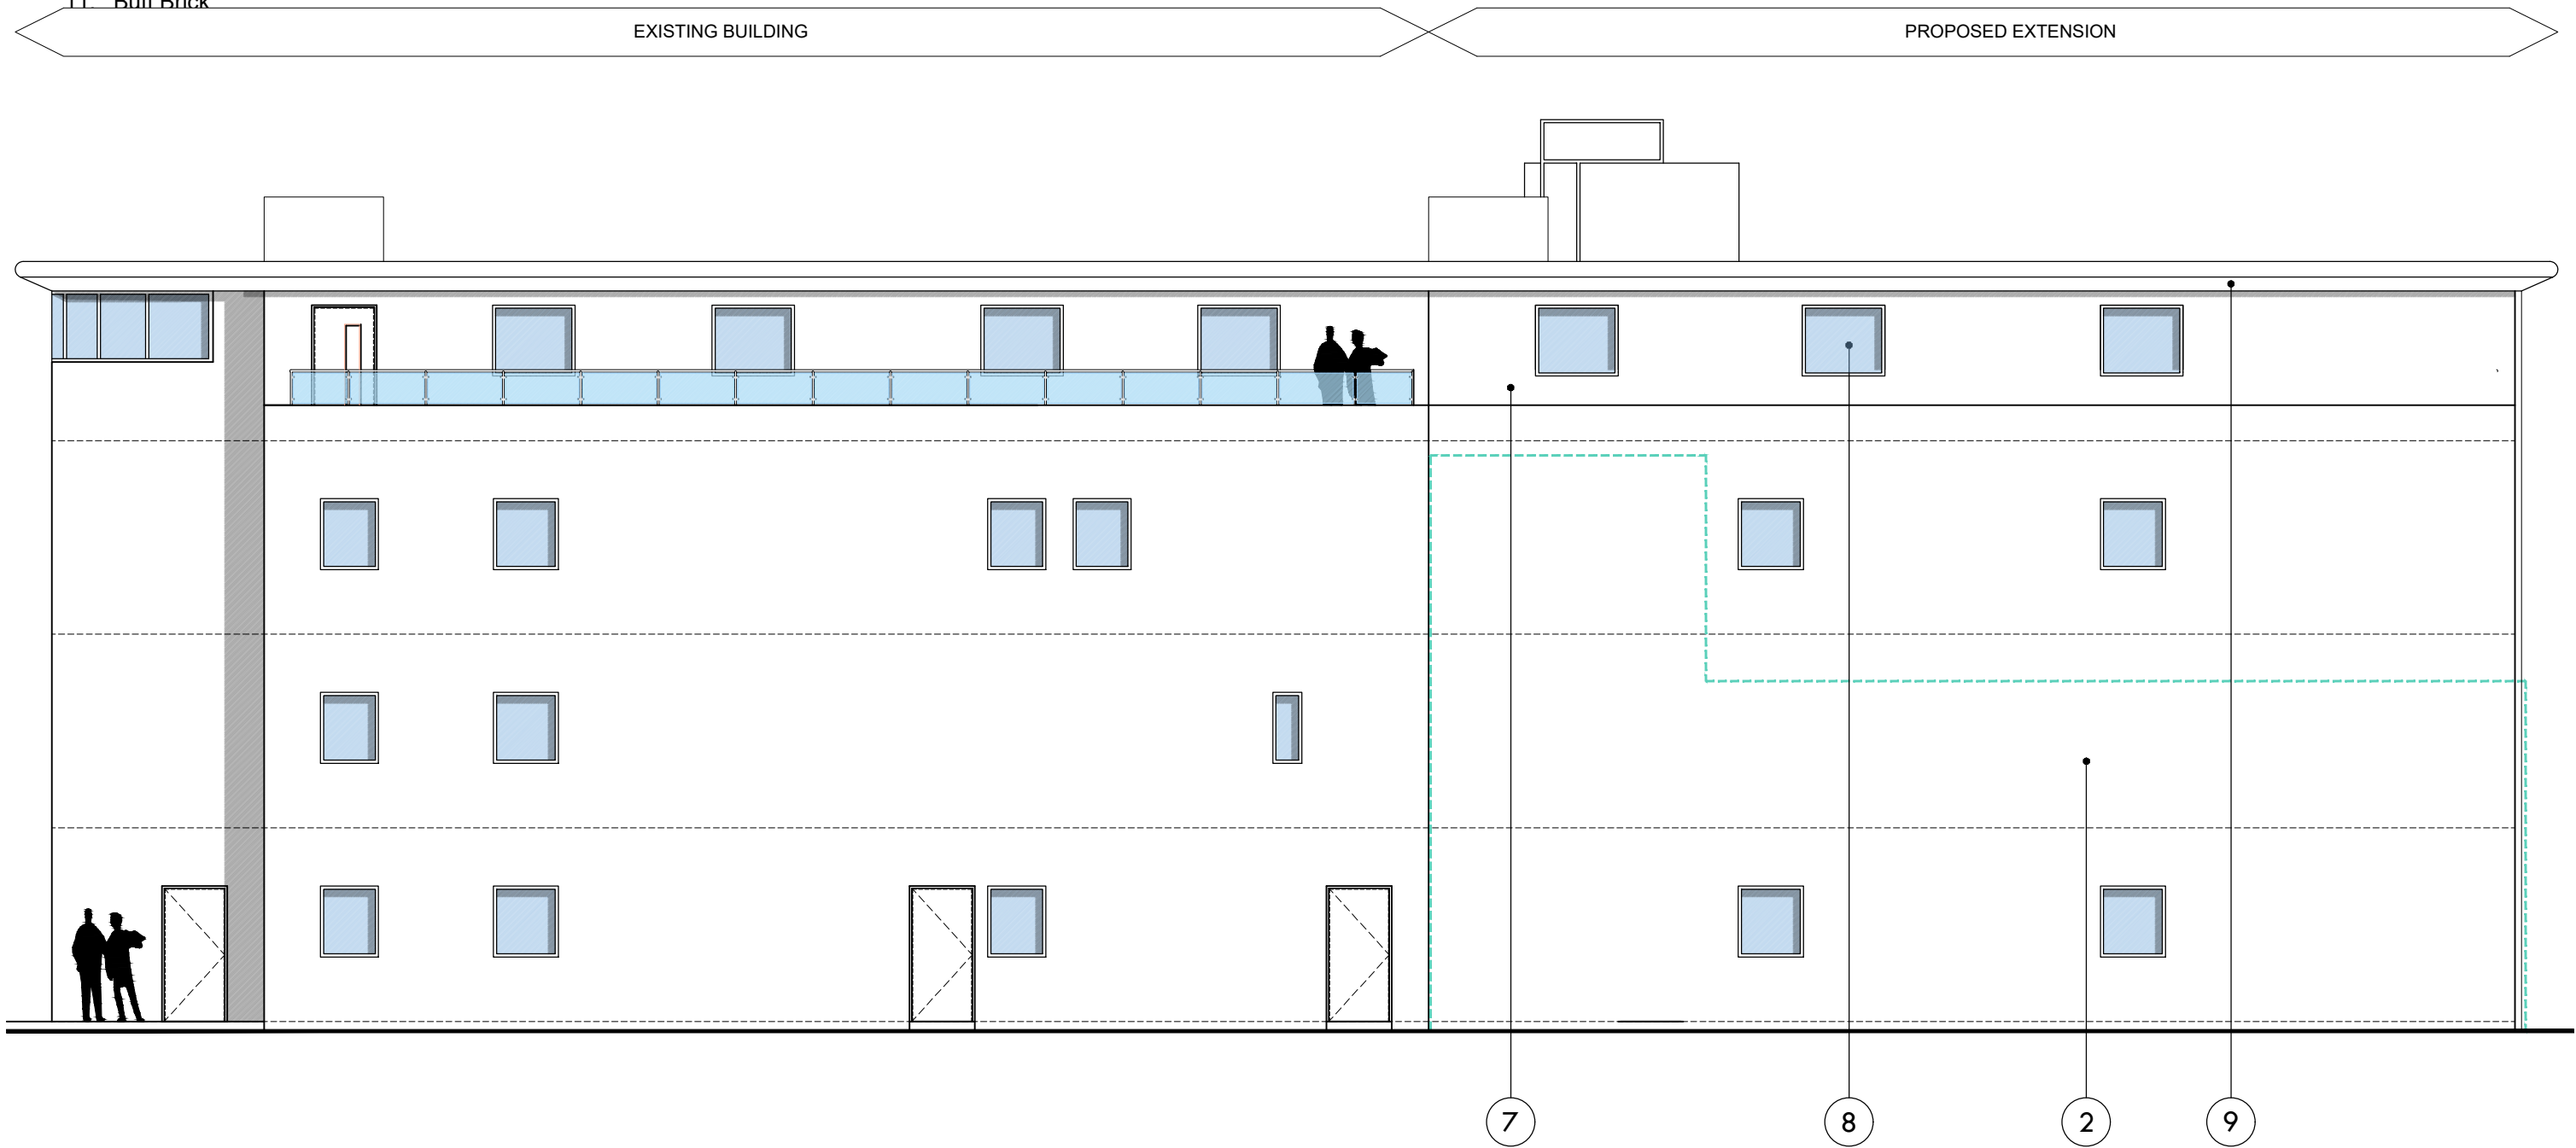

- Key:
- Outline of Neighbouring Building
 - Outline of Existing Structure

