
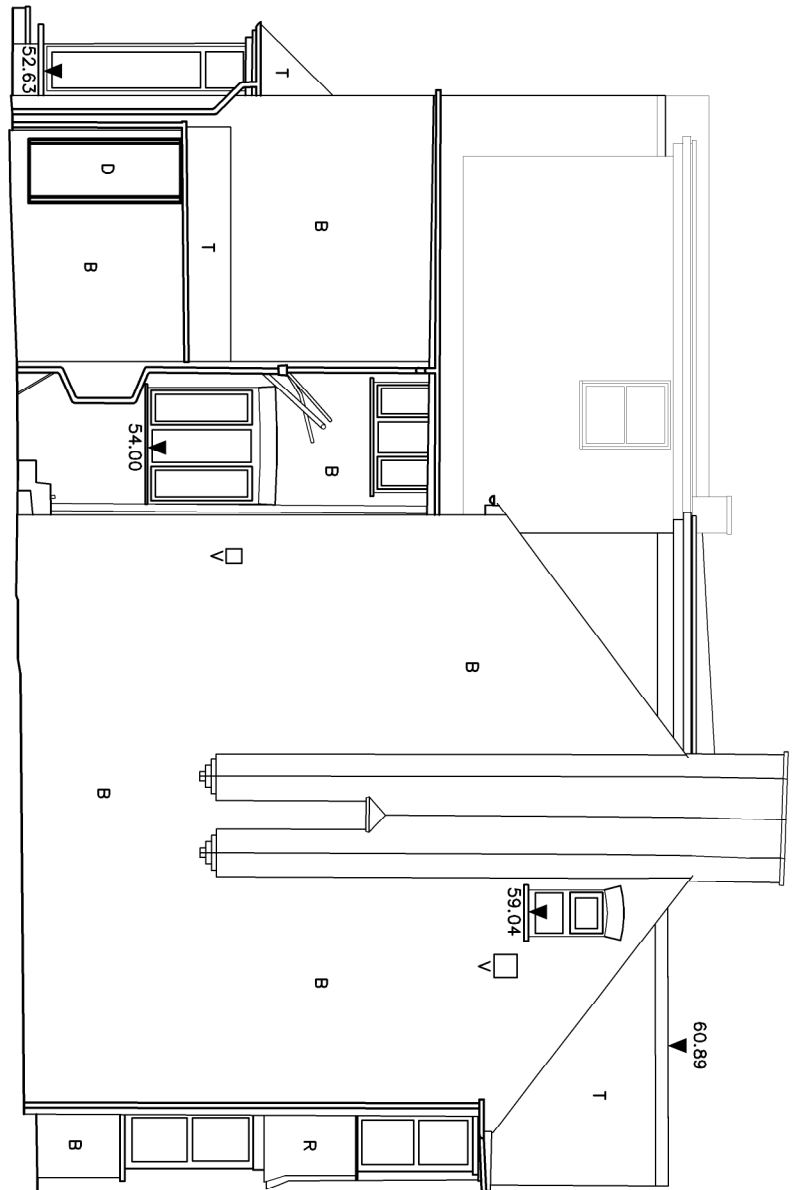
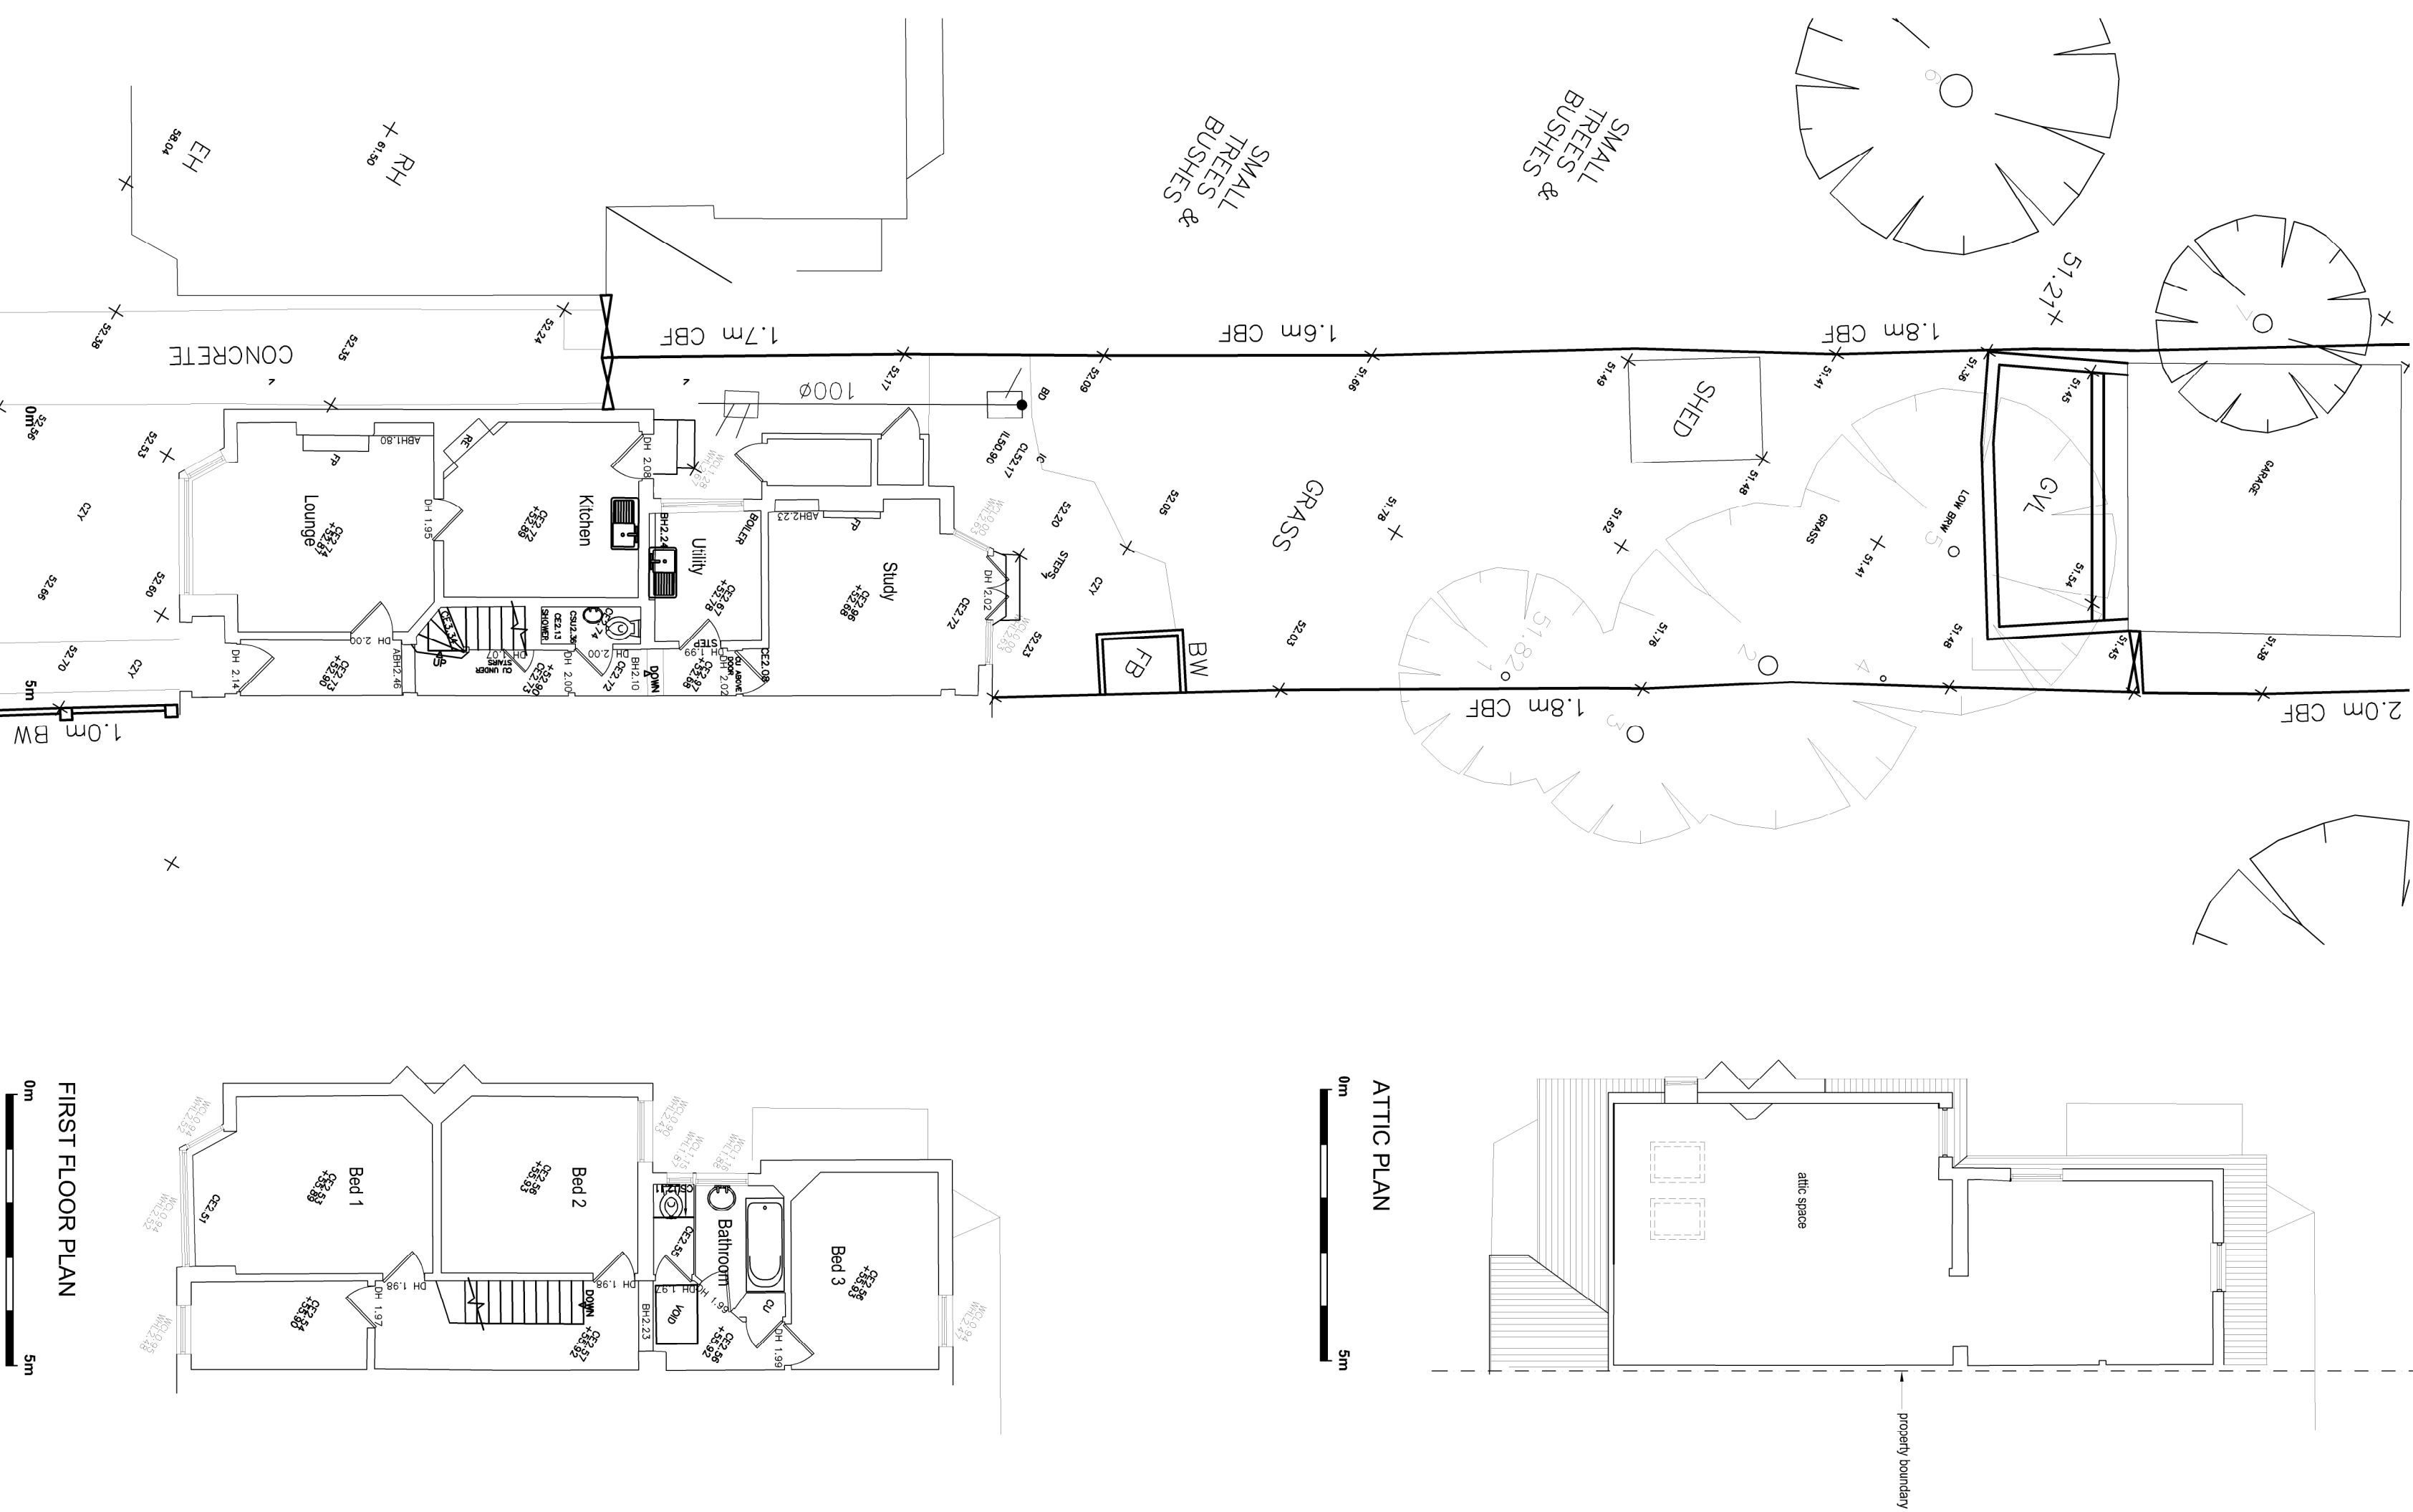
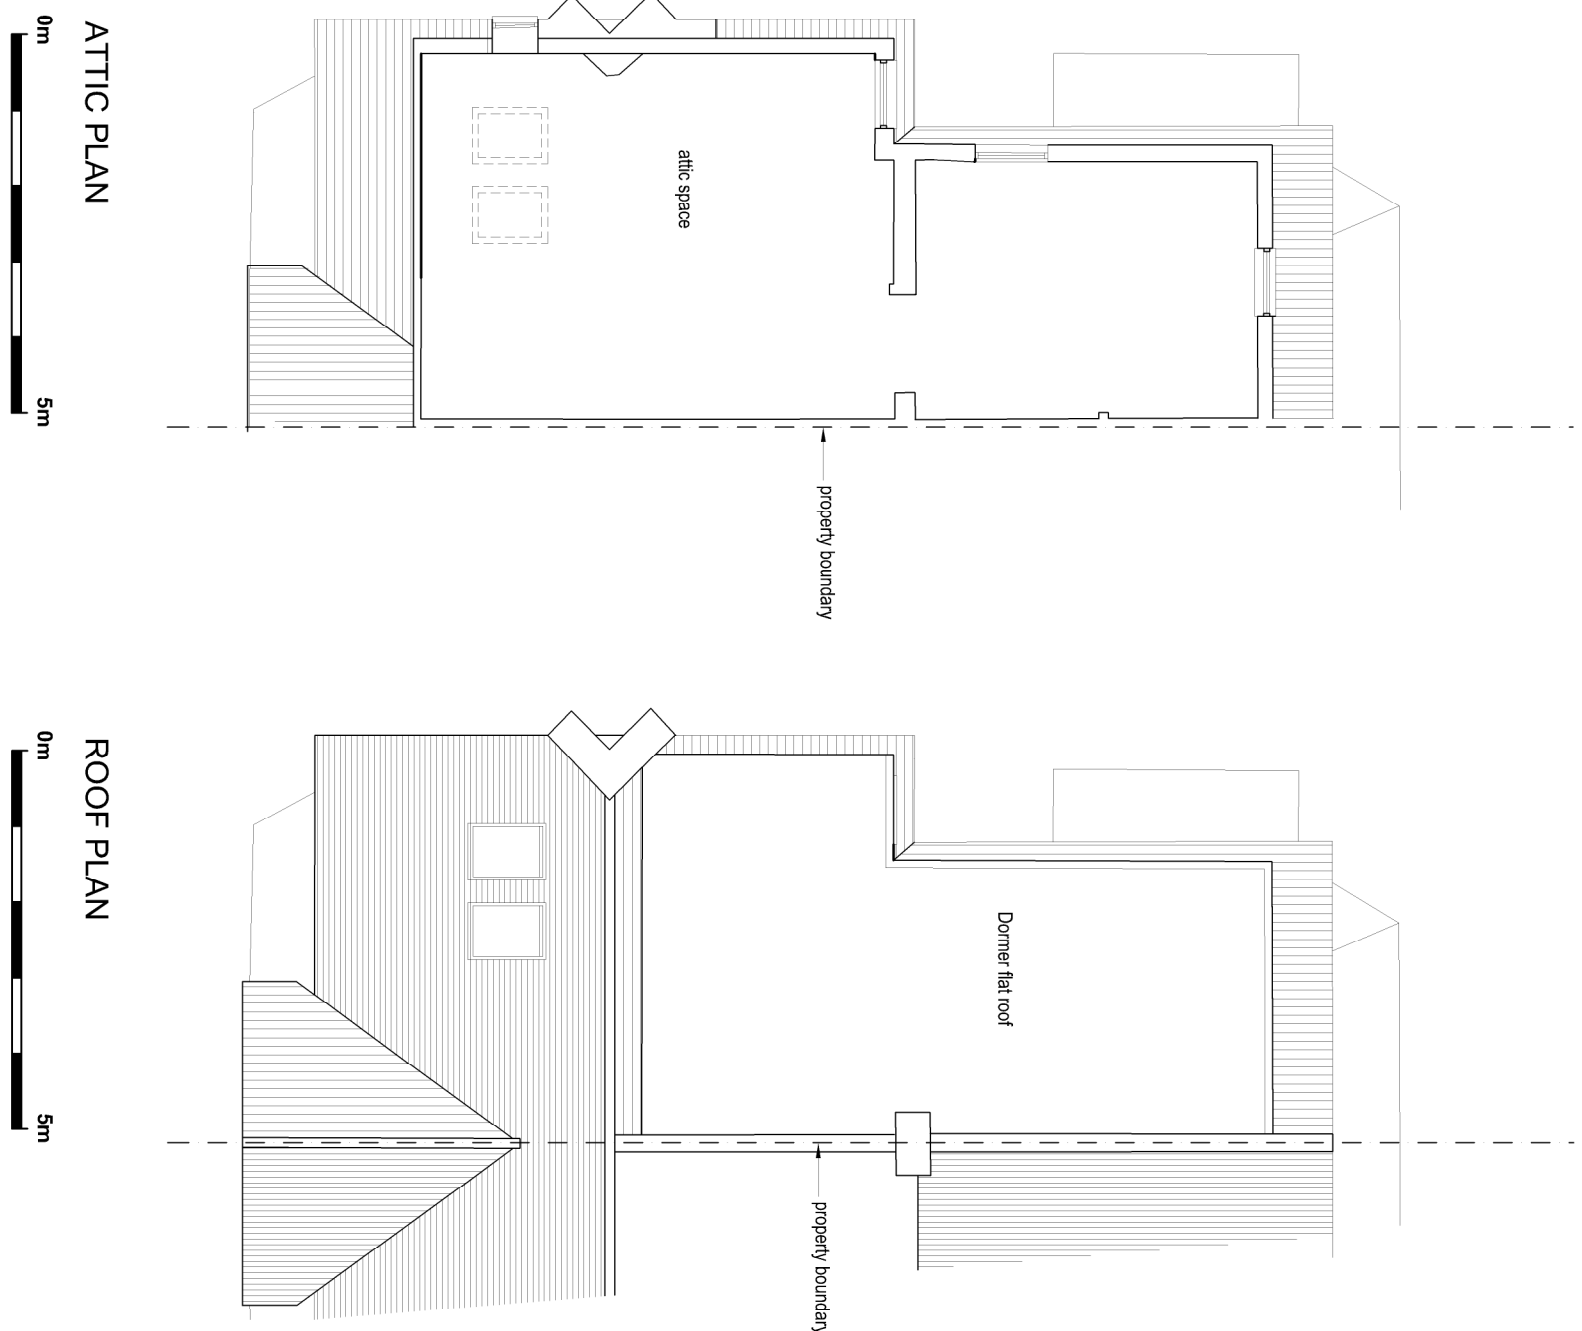


Notes: THIS DRAWING IS COPYRIGHT. NO PARTS OF THIS DRAWING ARE TO BE REPRODUCED OR TRANSMITTED IN ANY FORM OR BY ANY MEANS, ELECTRONIC OR MECHANICAL, INCLUDING PHOTOCOPYING, RECORDING, OR BY ANY INFORMATION STORAGE AND RETRIEVAL SYSTEM. The contractor is to check all dimensions on site before commencement of the works. Discrepancies must be reported immediately to the architect before proceeding.

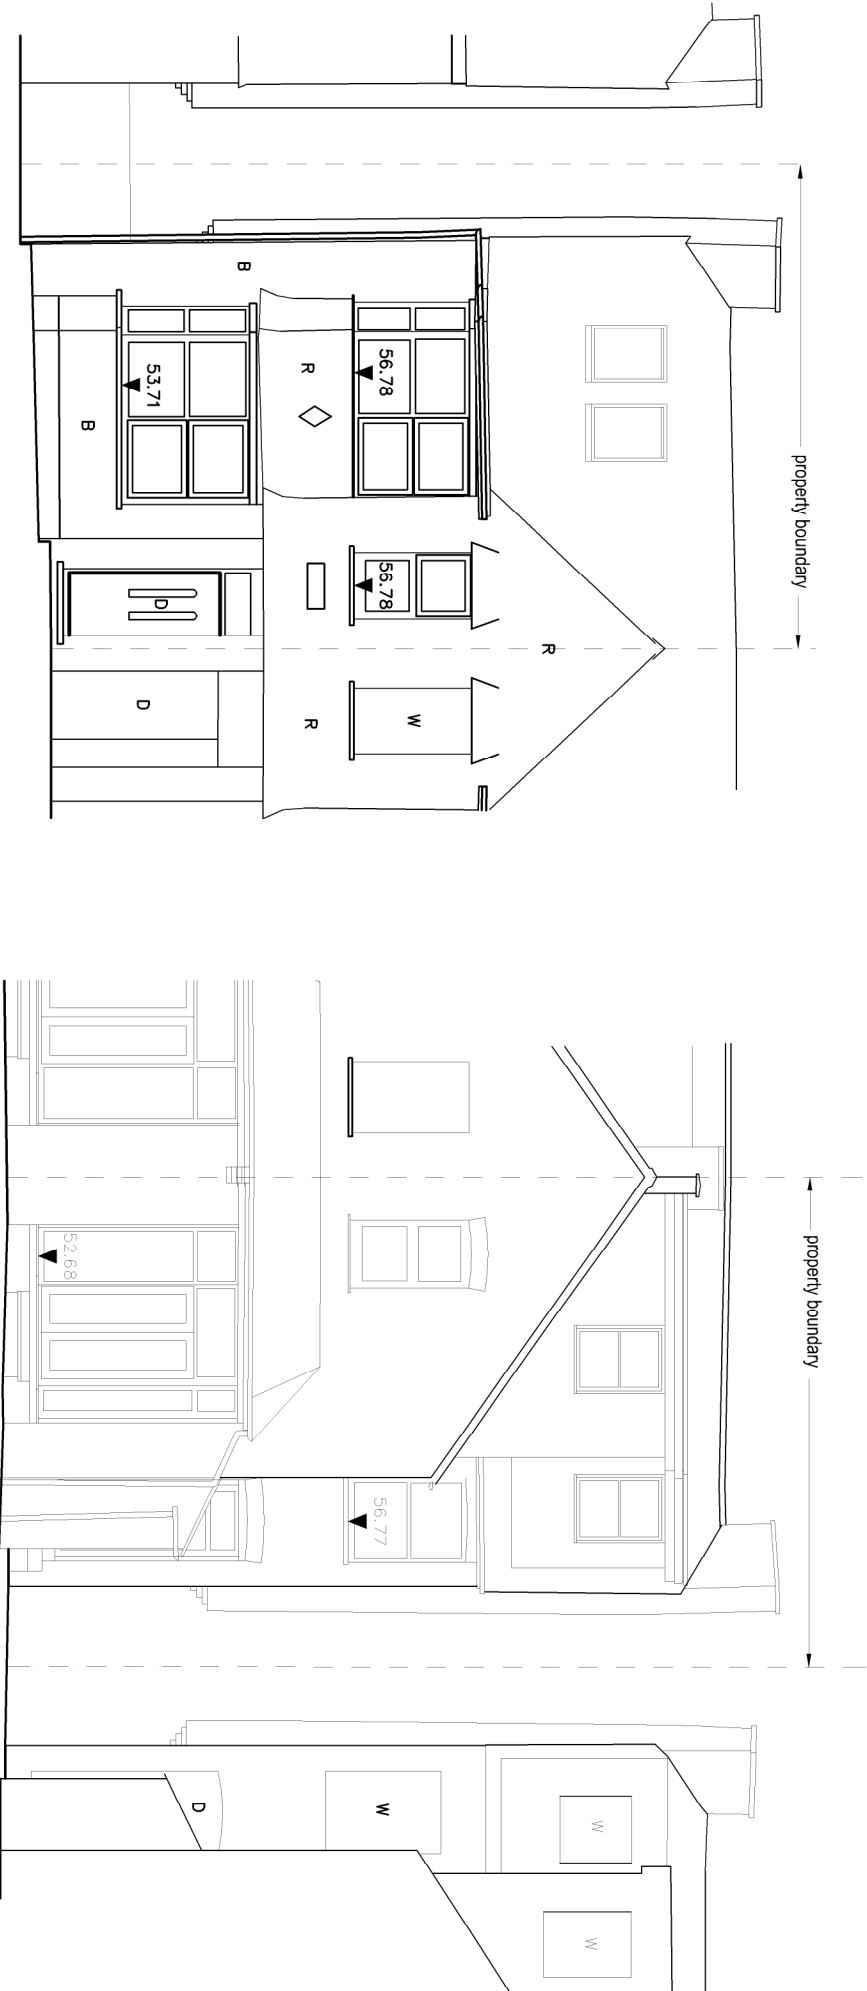

PLANNING

B	31/01/2019	REVISED PLANNING APPLICATION
A	25/08/2018	PLANNING APPLICATION

Rev	Date	Revisions	Chk.

Jane DUNCAN
ARCHITECTS
The Old Warehouse, Chalfont Station Road
Little Chalfont, Amersham, Bucks HP9 1PN
t: 01494 756909
f: 01494 756789
e: info@janeduncanarchitects.co.uk

Client
MR H AGGARWAL

Job Title
101 BELMONT ROAD
UXBRIDGE
MIDD
UB8 1QX

Drawing Title
CONVERSION TO FLATS
EXISTING PLANS &
ELEVATIONS

Scale	1:100	Date	AUG 2018
-------	-------	------	----------

Drawn	RJD	Checked	d	t
-------	-----	---------	---	---

Dwg. No.
FDB 635 - 2.01

Rev.
B