



NOTES

CONTRACTORS MUST VERIFY ALL DIMENSIONS ON SITE BEFORE COMMENCING ANY WORK ON SHOP DRAWINGS

DO NOT SCALE FROM THIS DRAWING

RS ATPA COPYRIGHT

- Notes:
- Do not scale this drawing
 - All dimensions to be verified on site and any discrepancy reported to the client
 - This drawing to be read in conjunction with all relevant drawings

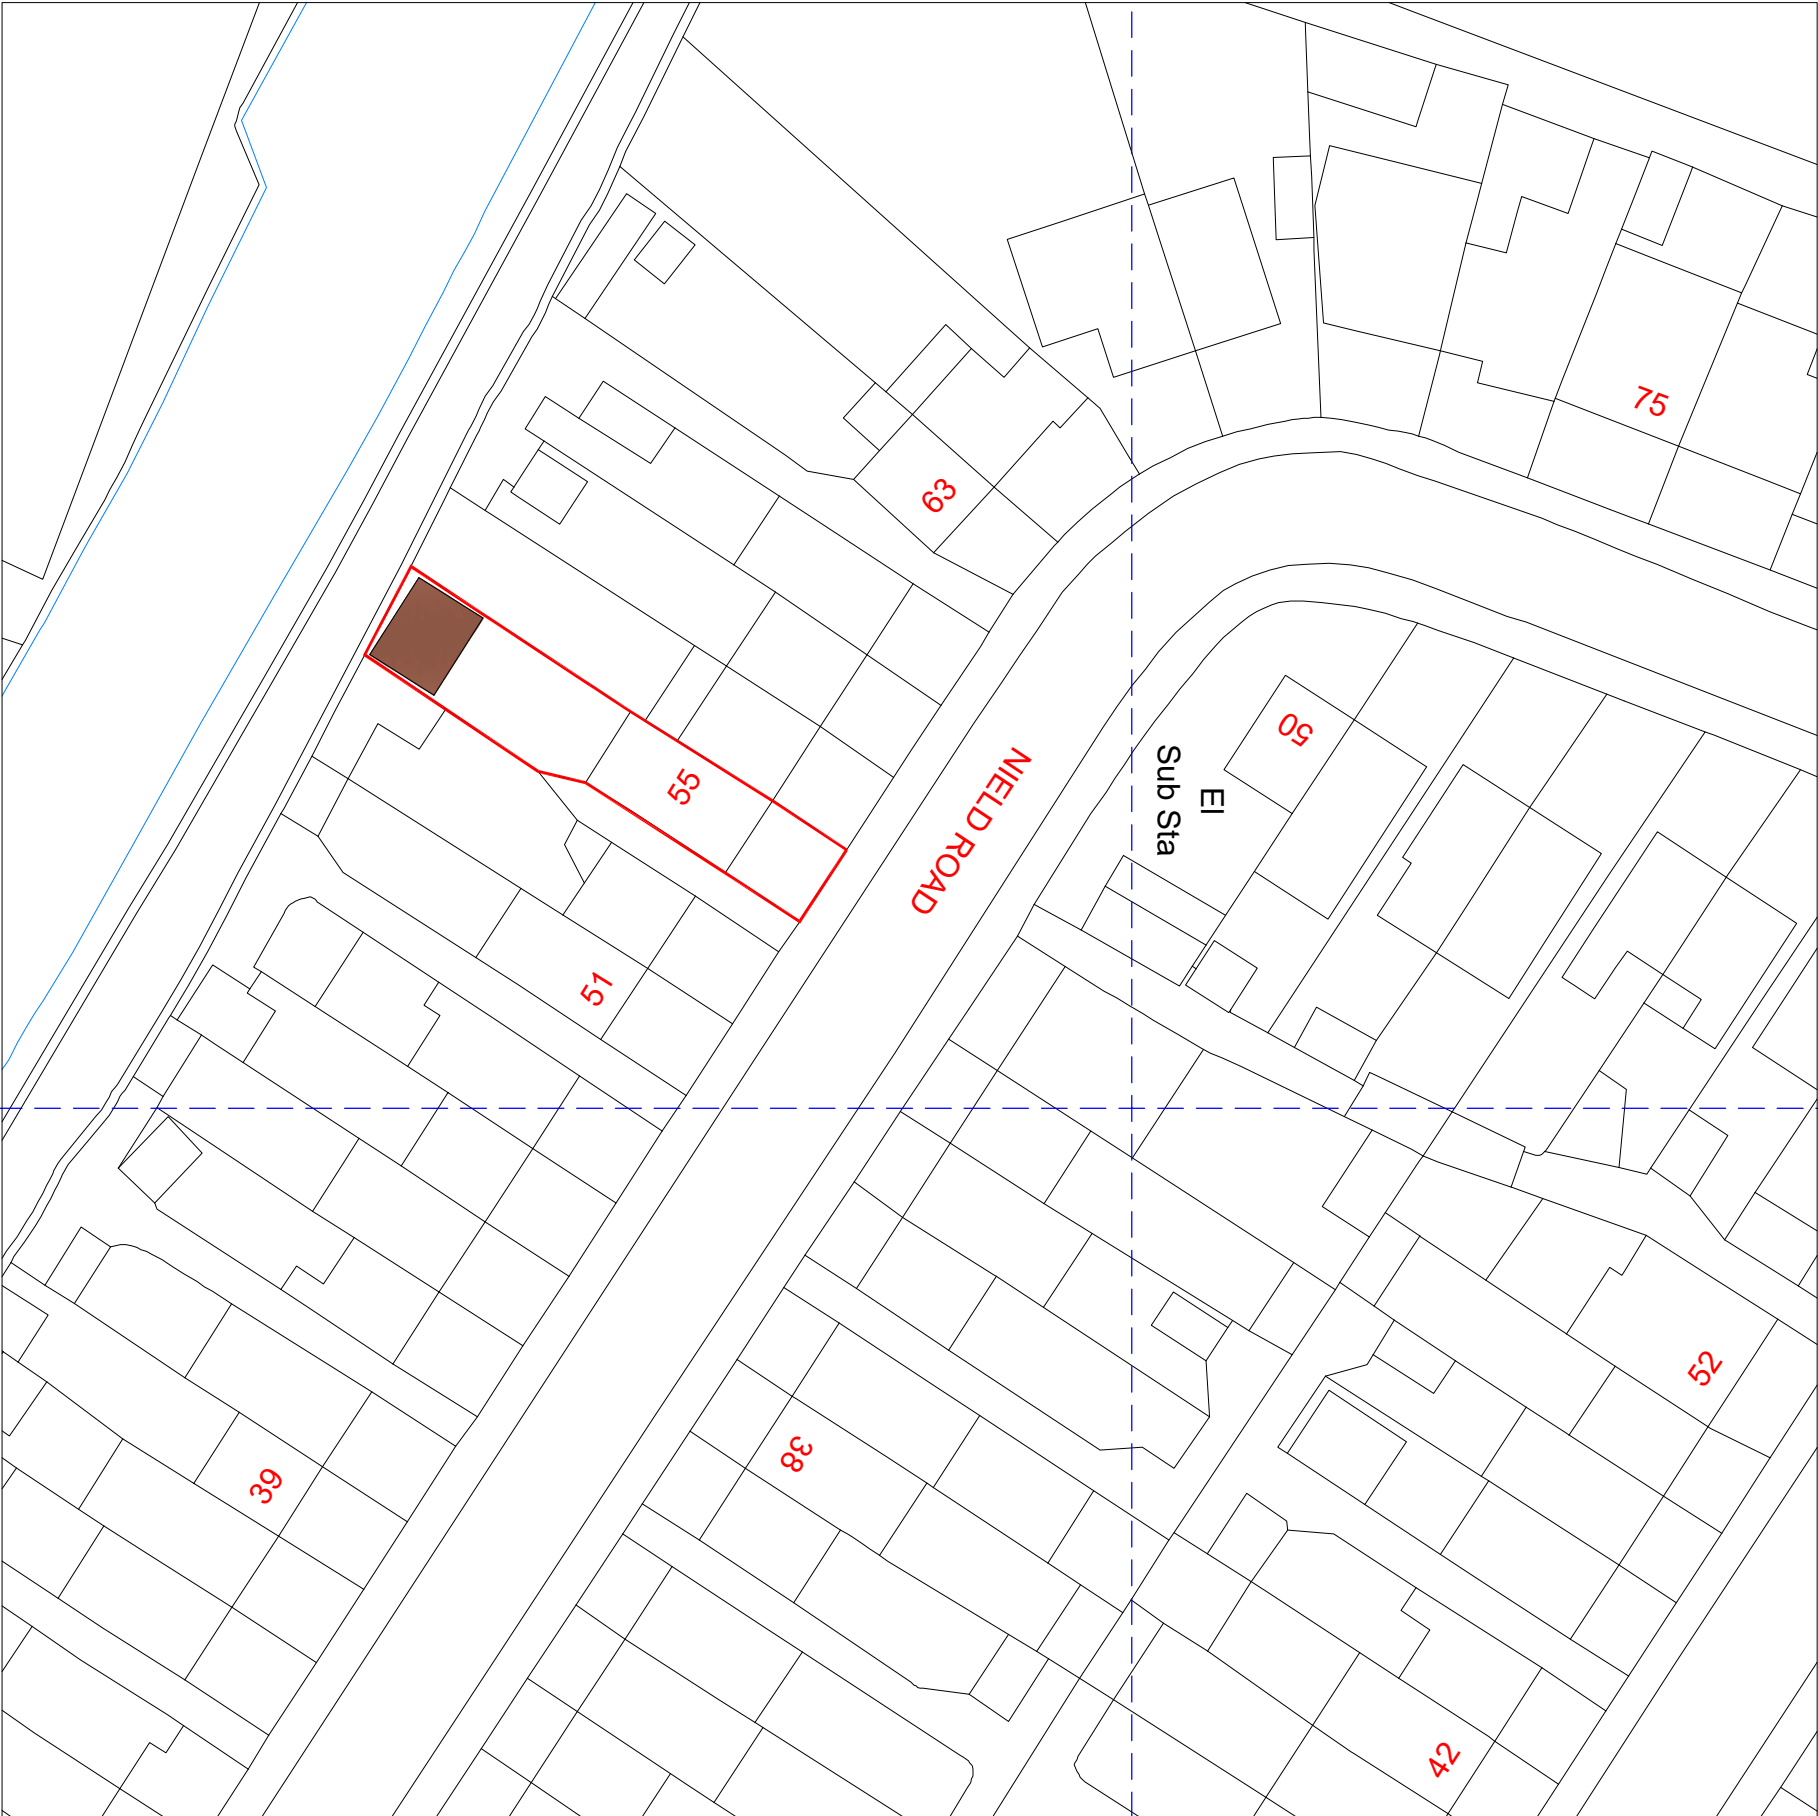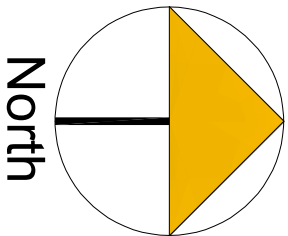

REV	AMENDMENT	DATE	CHD
A	Planning Issue	25.04.24	RS

CLIENT	Kulwinder Mehmi
PROJECT	55 Nield Road Hayes - Middlesex UB3 1SG
DRAWING TITLE	Proposed Block Plan Sheet 1

SCALE	DRAWN BY	CHECKED	DATE
1:250 @ A1	RS	RS	25.04.24
1:500 @ A3			
DRAWING NUMBER	2024 - 50 - 01	REVISION	A

DRAWING STATUS

Planning Issue