



NOTES

CONTRACTORS MUST VERIFY ALL DIMENSIONS ON SITE BEFORE COMMENCING ANY WORK ON SHOP DRAWINGS

DO NOT SCALE FROM THIS DRAWING

RS ATPA COPYRIGHT

- Notes:
1. Do not scale this drawing
 2. All dimensions to be verified on site and any discrepancy reported to the client
 3. This drawing to be read in conjunction with all relevant drawings

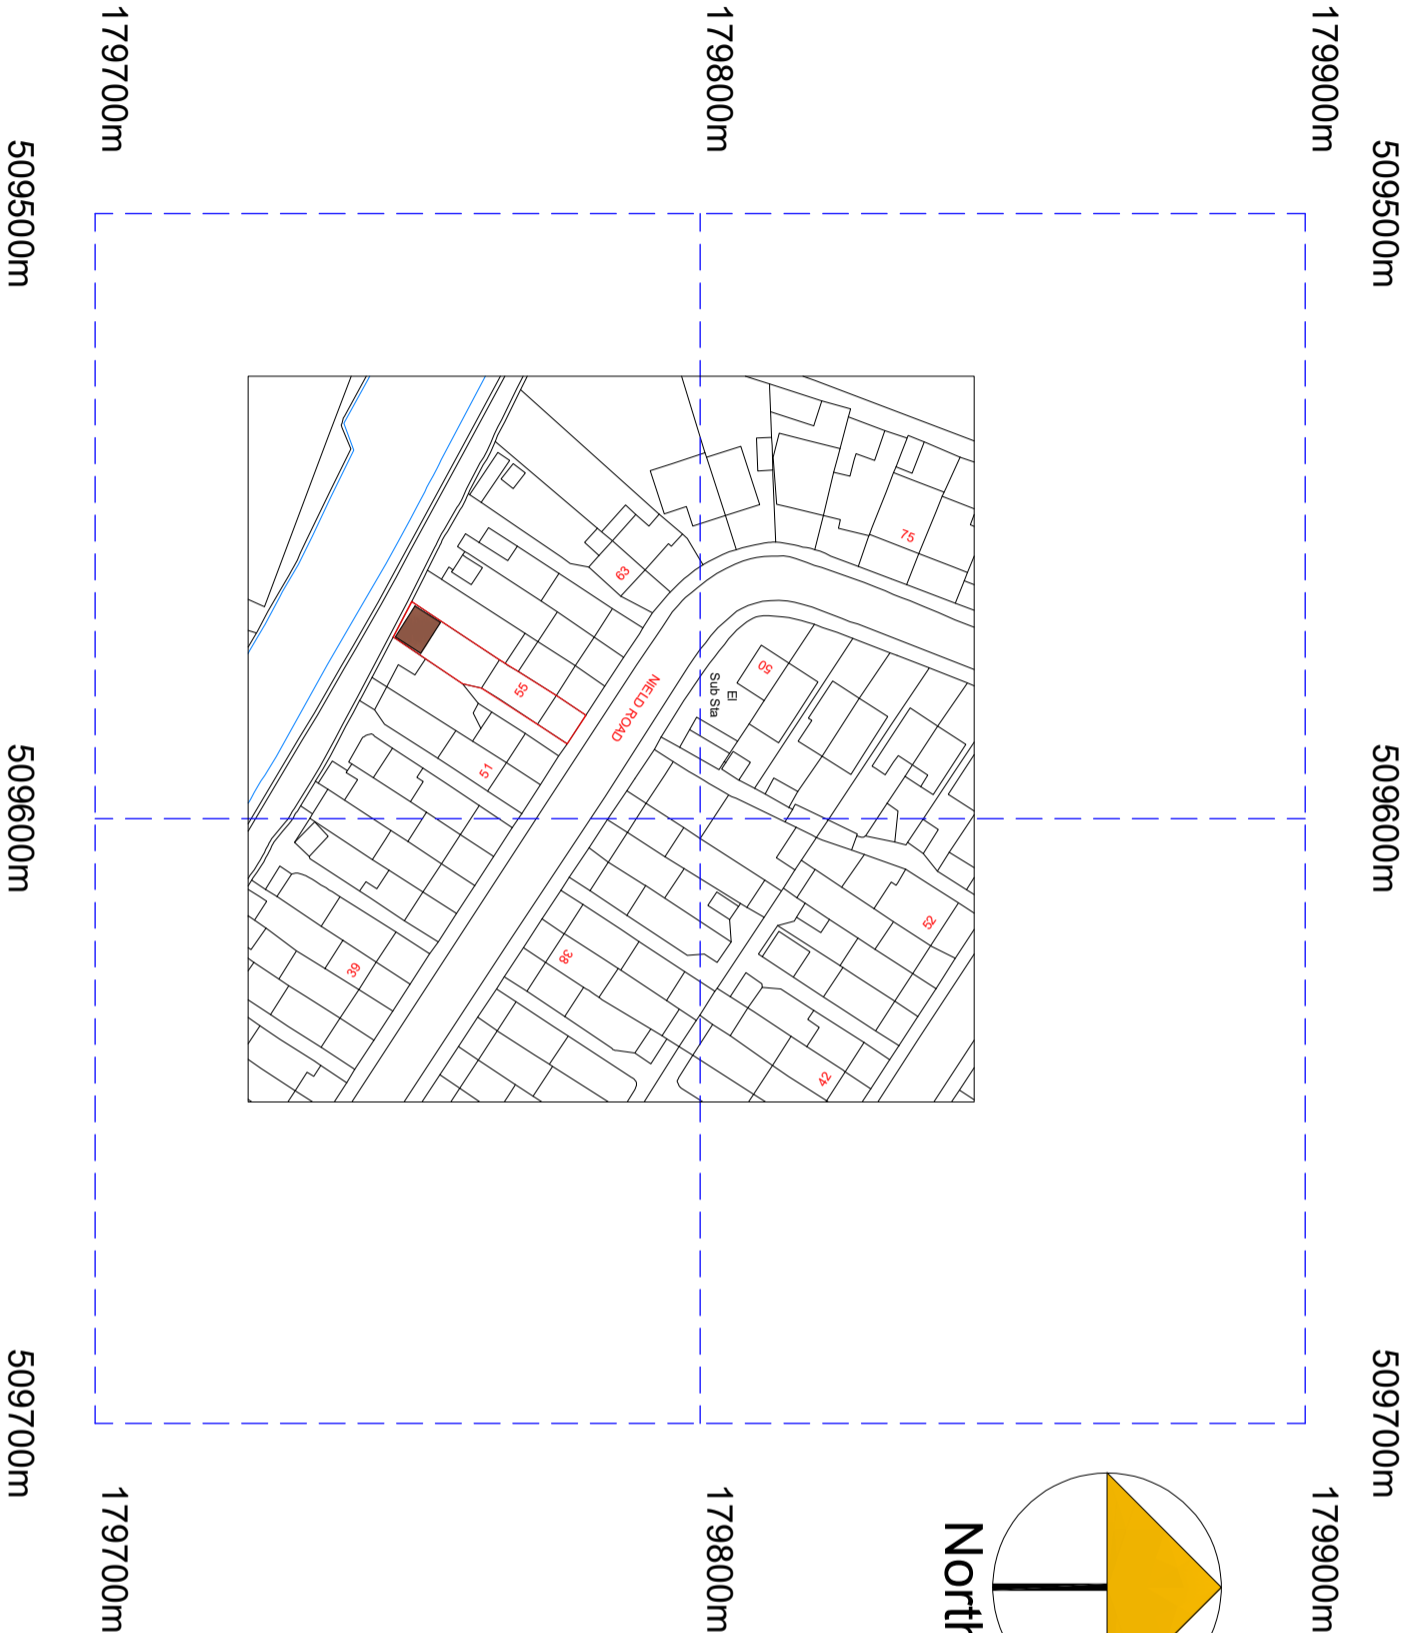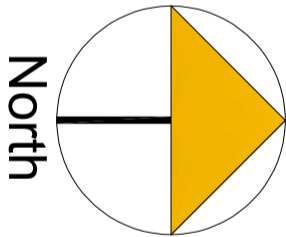

A	Planning Issue	25.04.24 RS
REV	AMENDMENT	DATE
		CHNO

CLIENT	Kulwinder Mehmi
PROJECT	55 Nield Road Hayes - Middlesex UB3 1SG
DRAWING TITLE	Proposed Location Plan Sheet 2

SCALE	DRAWN BY	CHECKED	DATE
1:625 @ A1	RS	RS	25.04.24
1:1250 @ A3			
DRAWING NUMBER	2024 - 50 - 02		REVISION
			A

DRAWING STATUS

Planning Issue

©Crown Copyright and database rights 2024 OS Licence no. AC0000805567