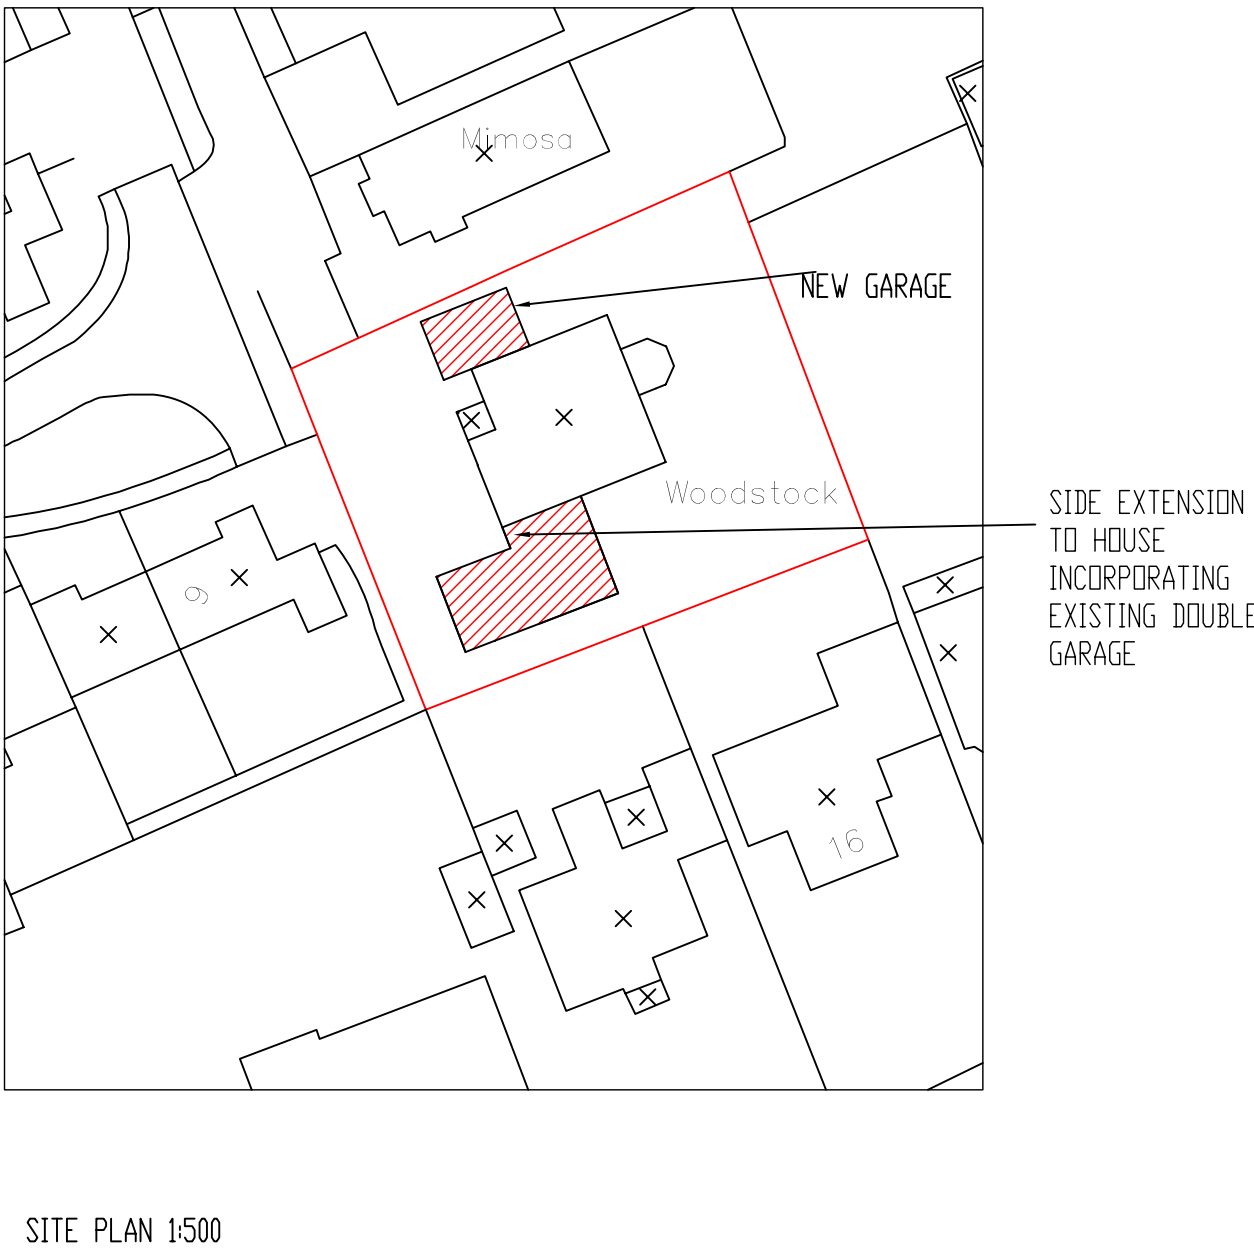
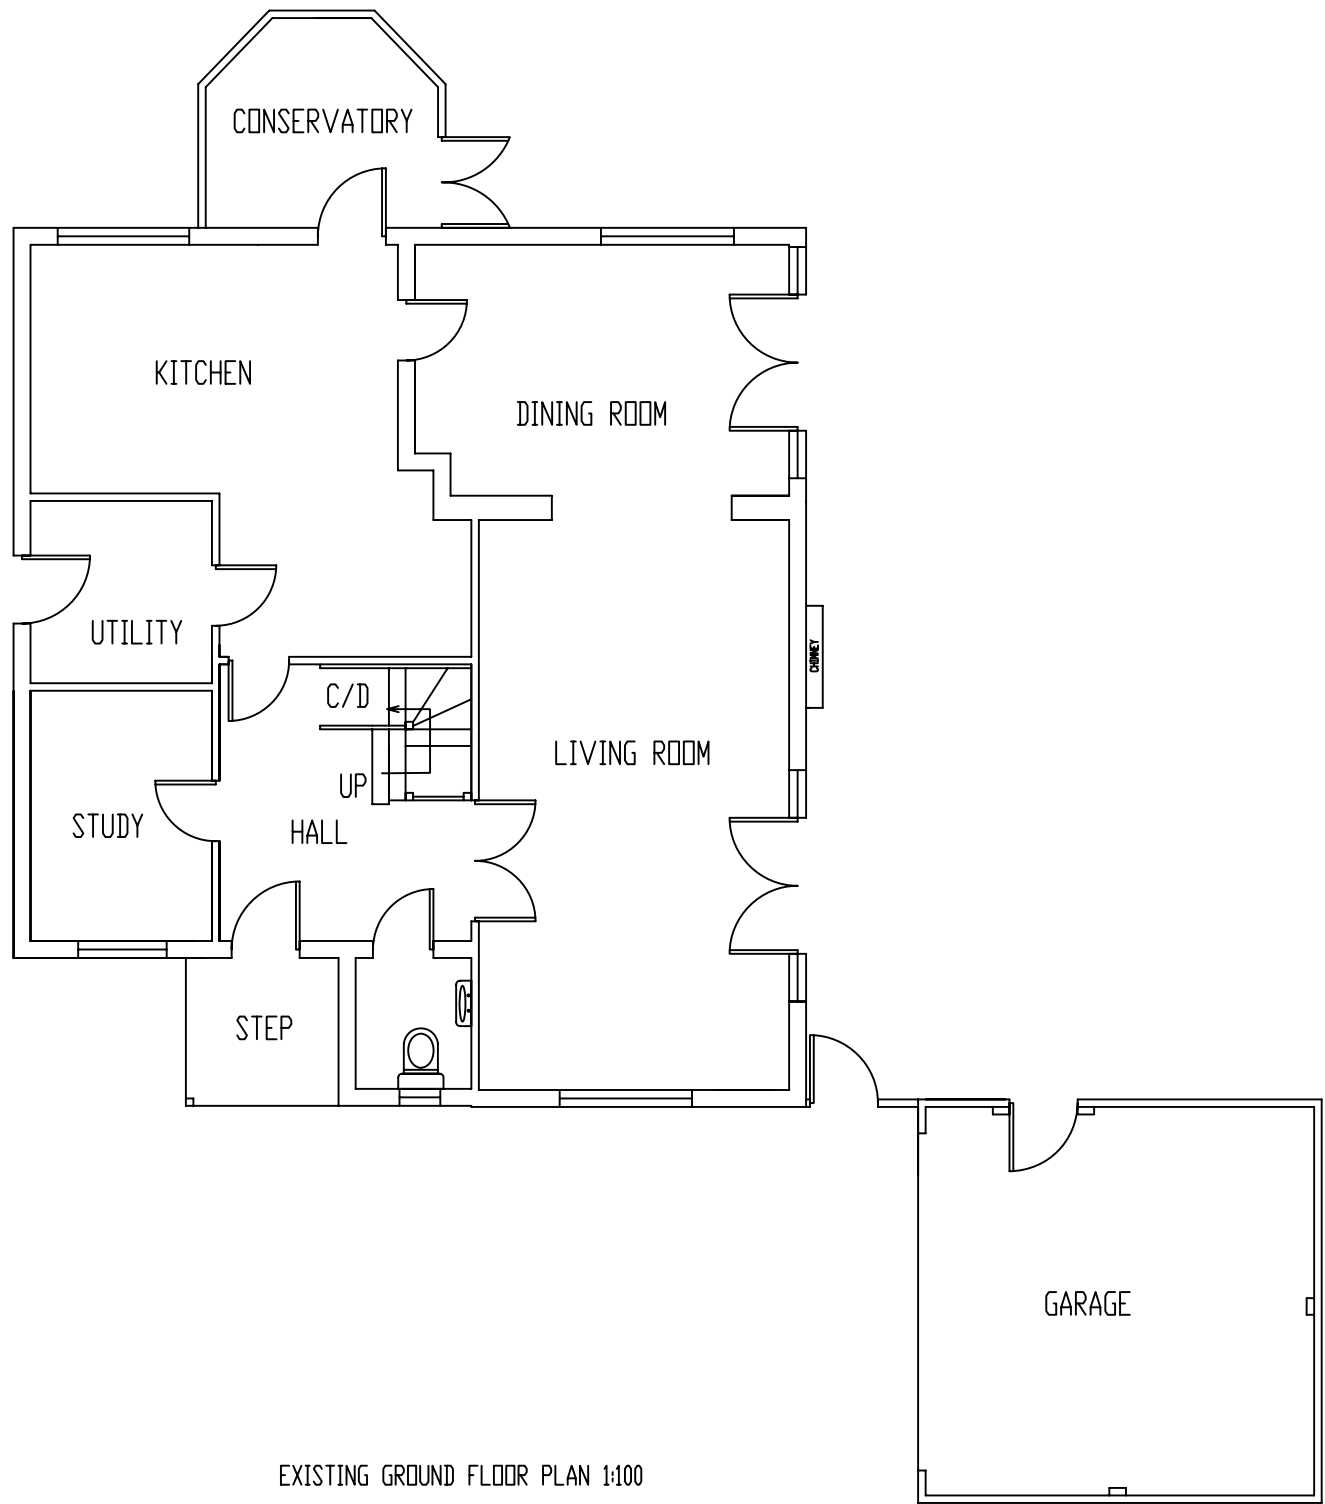
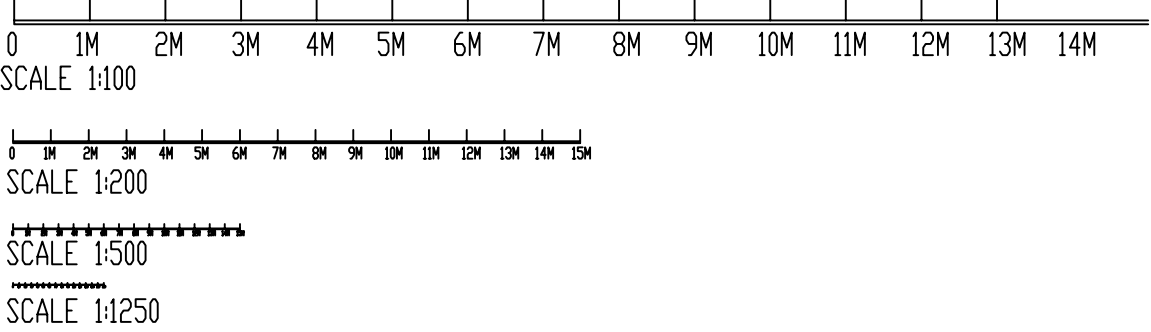


NOTE: All measurements to be checked on site and not scaled from this drawing. Any discrepancies to be reported to The White House Design Ltd. Party wall (etc) act 1997 to be agreed with adjoining neighbours prior to commencing.
All works to the satisfaction of local authority inspector.
No deviation from these drawing what so ever
unless agreed in writing with The White House Design Ltd.

DESCRIPTION
CONVERTING EXISTING GARAGE IN
TO HABITABLE ROOM, SINGLE
STOREY SIDE EXTENSION AND NEW
ATTACHED GARAGE TO SIDE

THE WHITE HOUSE DESIGN LTD
STRUCTURAL ENGINEERS & PLANNING
CONSULTANTS
7 PROGRESS BUSINESS CENTRE
WHITTLE PARKWAY SLOUGH SL1 6DQ
TEL: 01628 660444
FAX: 01628 660555

SITE ADDRESS
WOODSTOCK, MONARCHSWAY
RUISLIP
HA4 7BP

REVISIONS: 14/12/2010
06/01/2011
21/02/2011

DATE: 27/08/10

SCALE 1:100, 1:1250, 1:500

DRAWING NUMBER: NI/WS/11A