
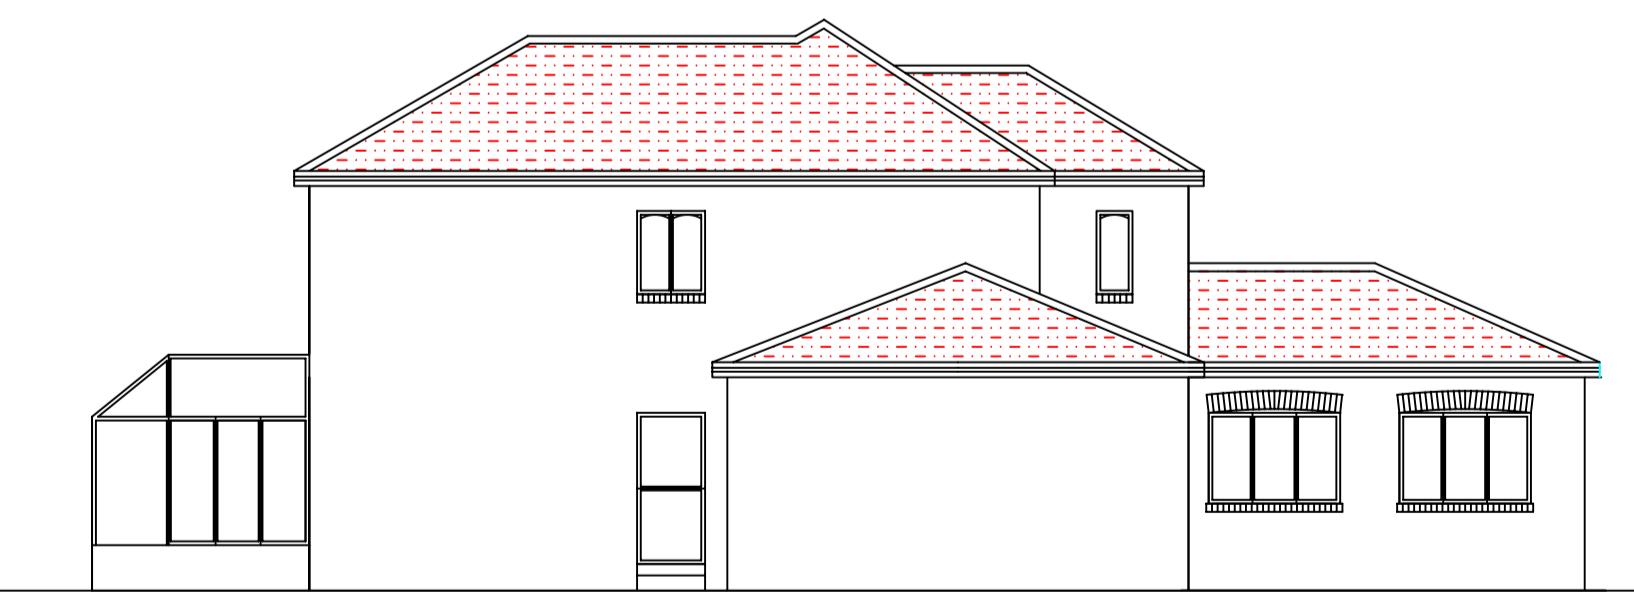
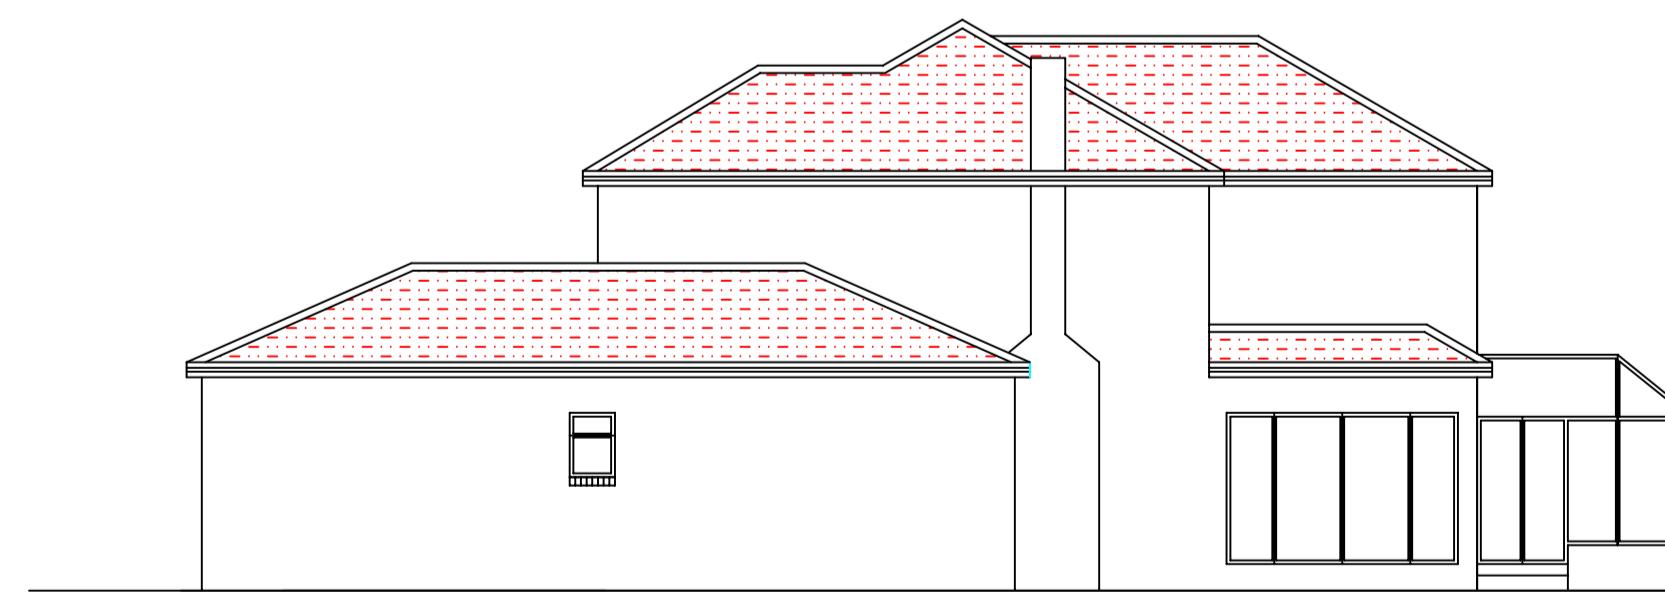
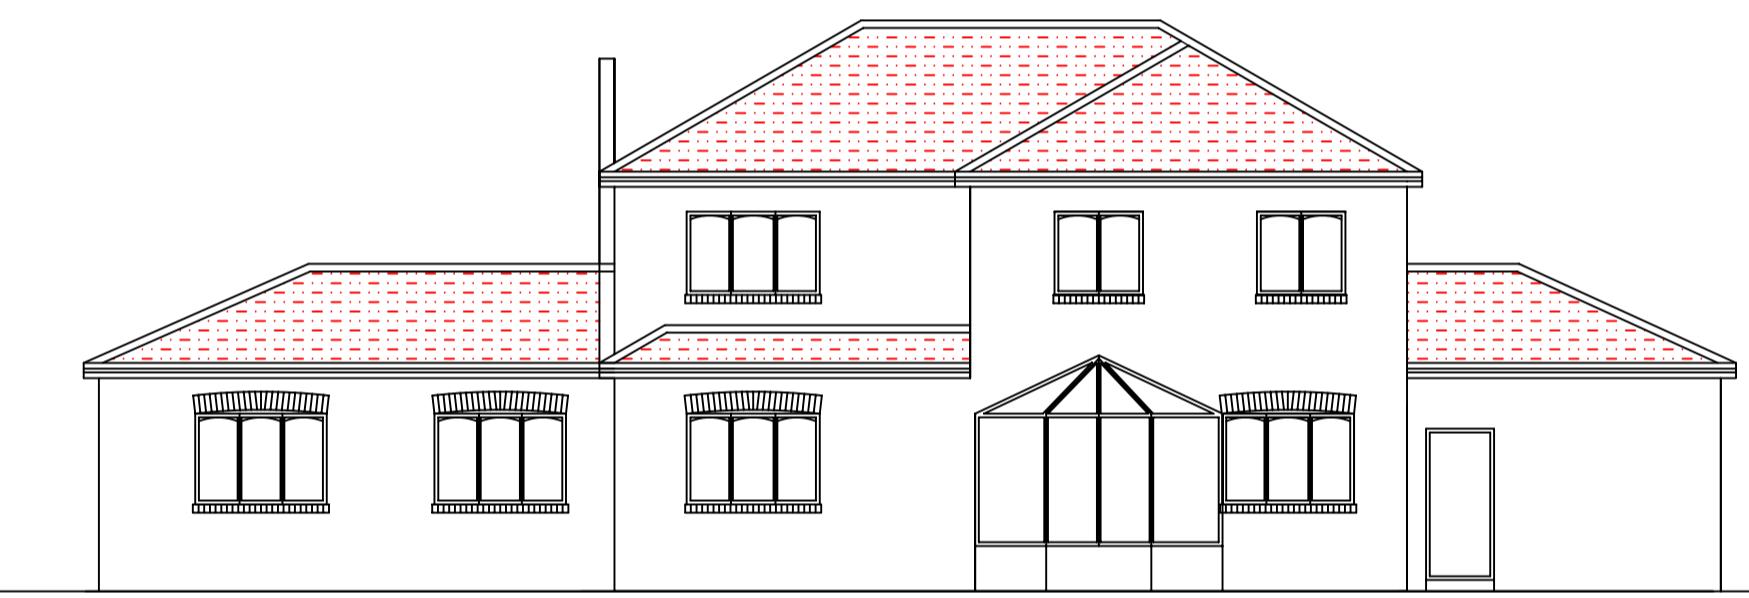


0 1M 2M 3M 4M 5M 6M 7M 8M 9M 10M 11M 12M 13M 14M
 SCALE 1:100
 0 1M 2M 3M 4M 5M 6M 7M 8M 9M 10M 11M 12M 13M 14M
 SCALE 1:200

 SCALE 1:500
 0 1M 2M 3M 4M 5M 6M 7M 8M 9M 10M 11M 12M 13M 14M
 SCALE 1:1250

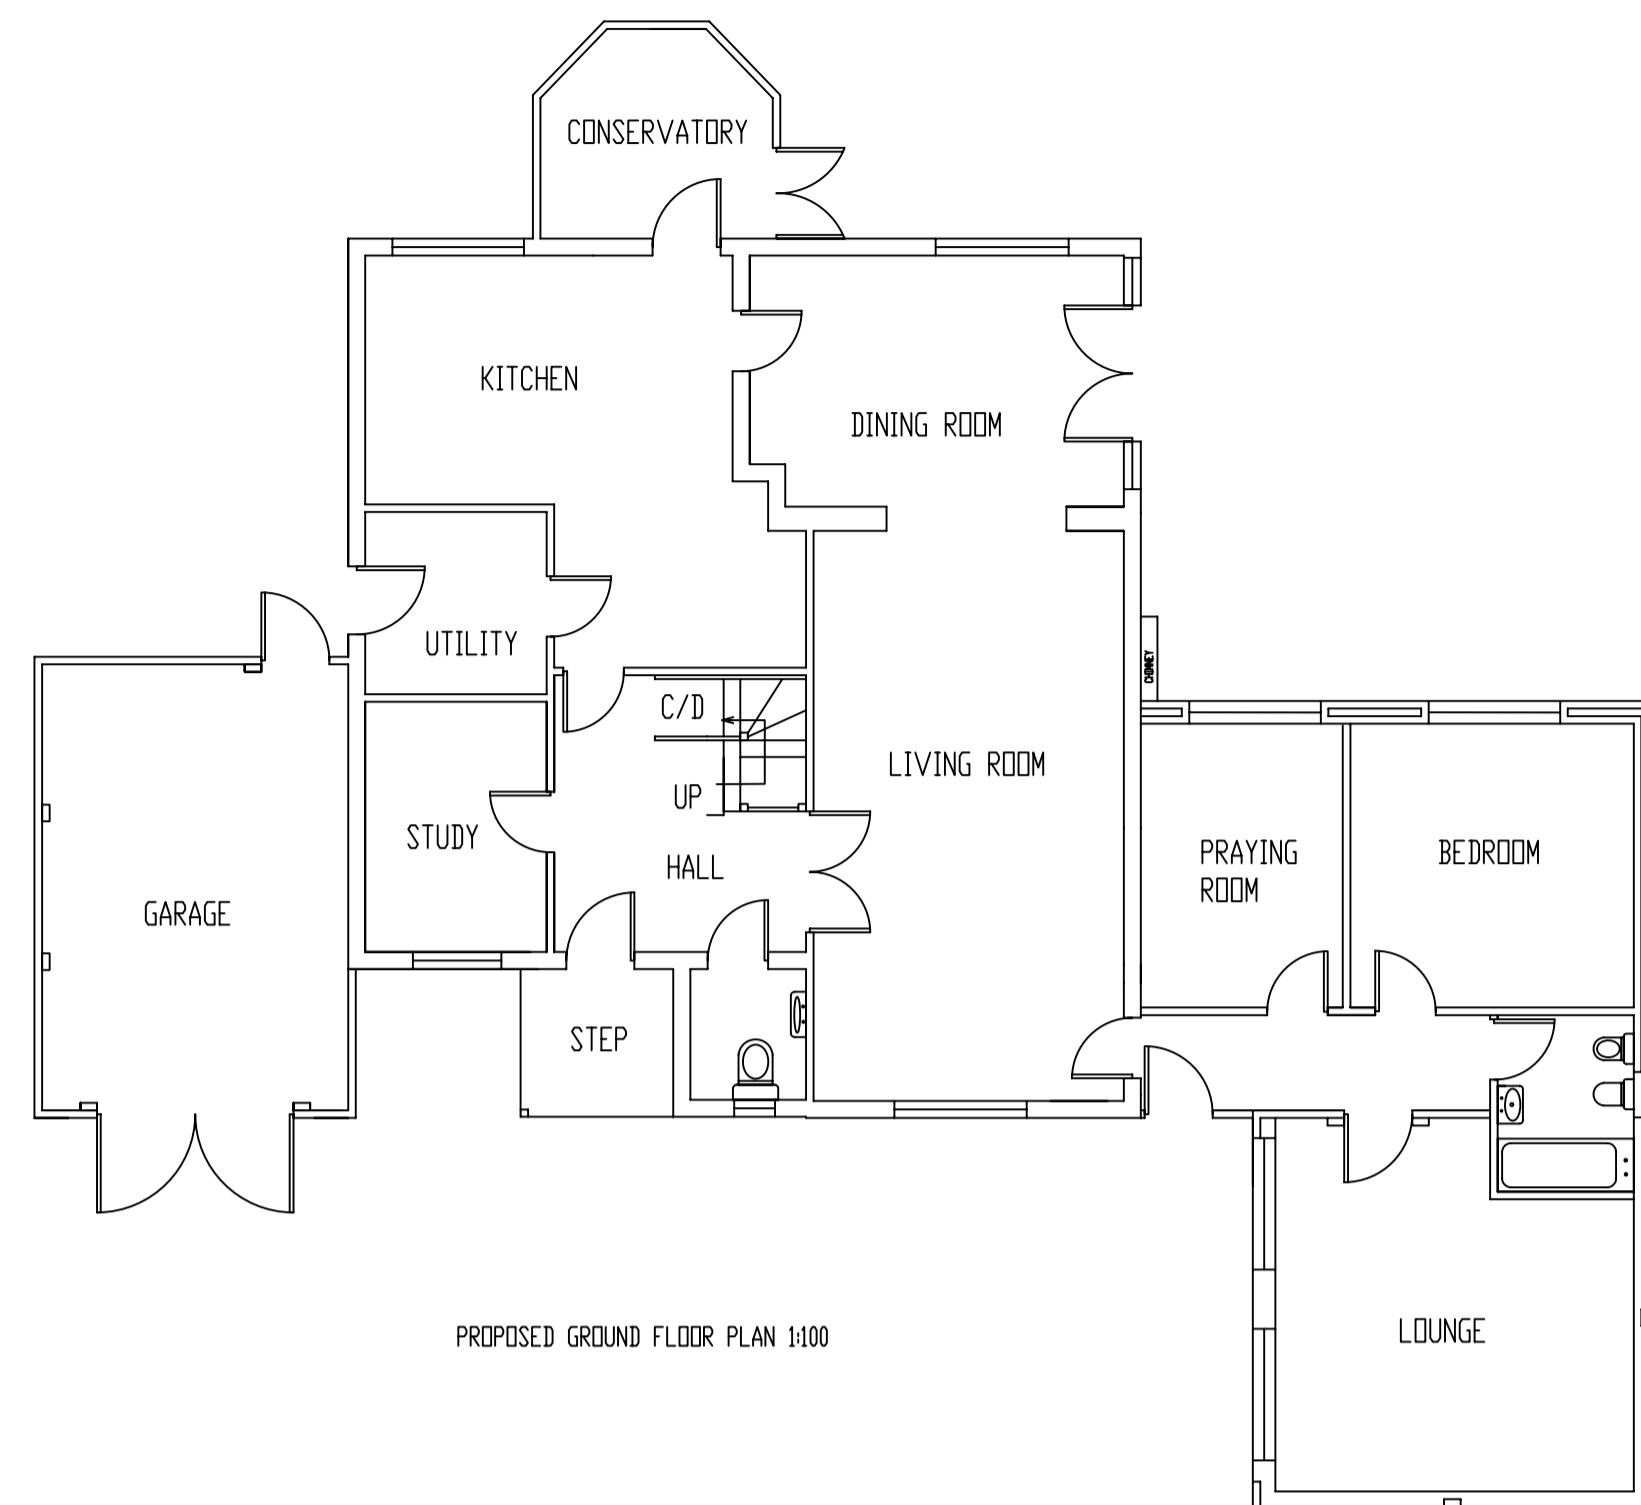

NOTE: All measurements to be checked on site and not scaled from this drawing. Any discrepancies to be reported to The White House Design Ltd. Party wall (etc) act 1997 to be agreed with adjoining neighbours prior to commencing.
 All works to the satisfaction of local authority inspector.
 No deviation from these drawing what so ever unless agreed in writing with The White House Design Ltd.

DESCRIPTION
 CONVERTING EXISTING GARAGE IN
 TO HABITABLE ROOM, SINGLE
 STOREY SIDE EXTENSION AND NEW
 ATTACHED GARAGE TO SIDE

THE WHITE HOUSE DESIGN LTD
 STRUCTURAL ENGINEERS & PLANNING
 CONSULTANTS
 7 PROGRESS BUSINESS CENTRE
 WHITTLE PARKWAY SLOUGH SL1 6DQ
 TEL: 01628 660444
 FAX: 01628 660555

SITE ADDRESS
 WOODSTOCK, MONARCHSWAY
 RUISLIP
 HA4 7BP

REVISIONS: 14/12/2010
06/01/2011
21/02/2011

DATE: 27/08/10

SCALE 1:100;1:500;1:1250

DRAWING NUMBER: NI/W/S/11B