





FRONT ELEVATION

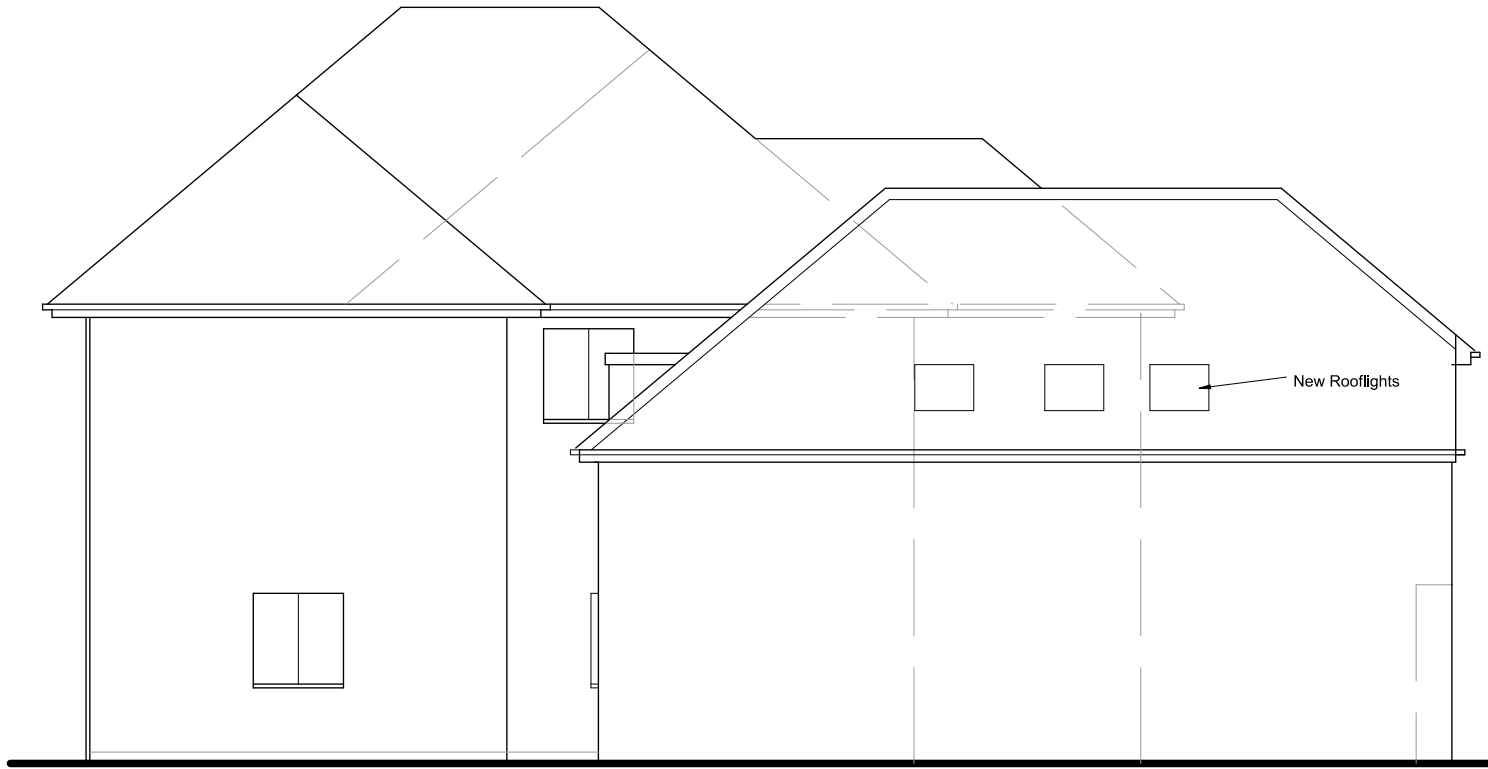


SIDE ELEVATION 1 EAST

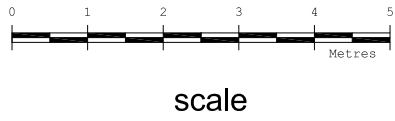


REAR ELEVATION


Red Plain Roof Tiles
White Painted Render
Brown Framed Windows

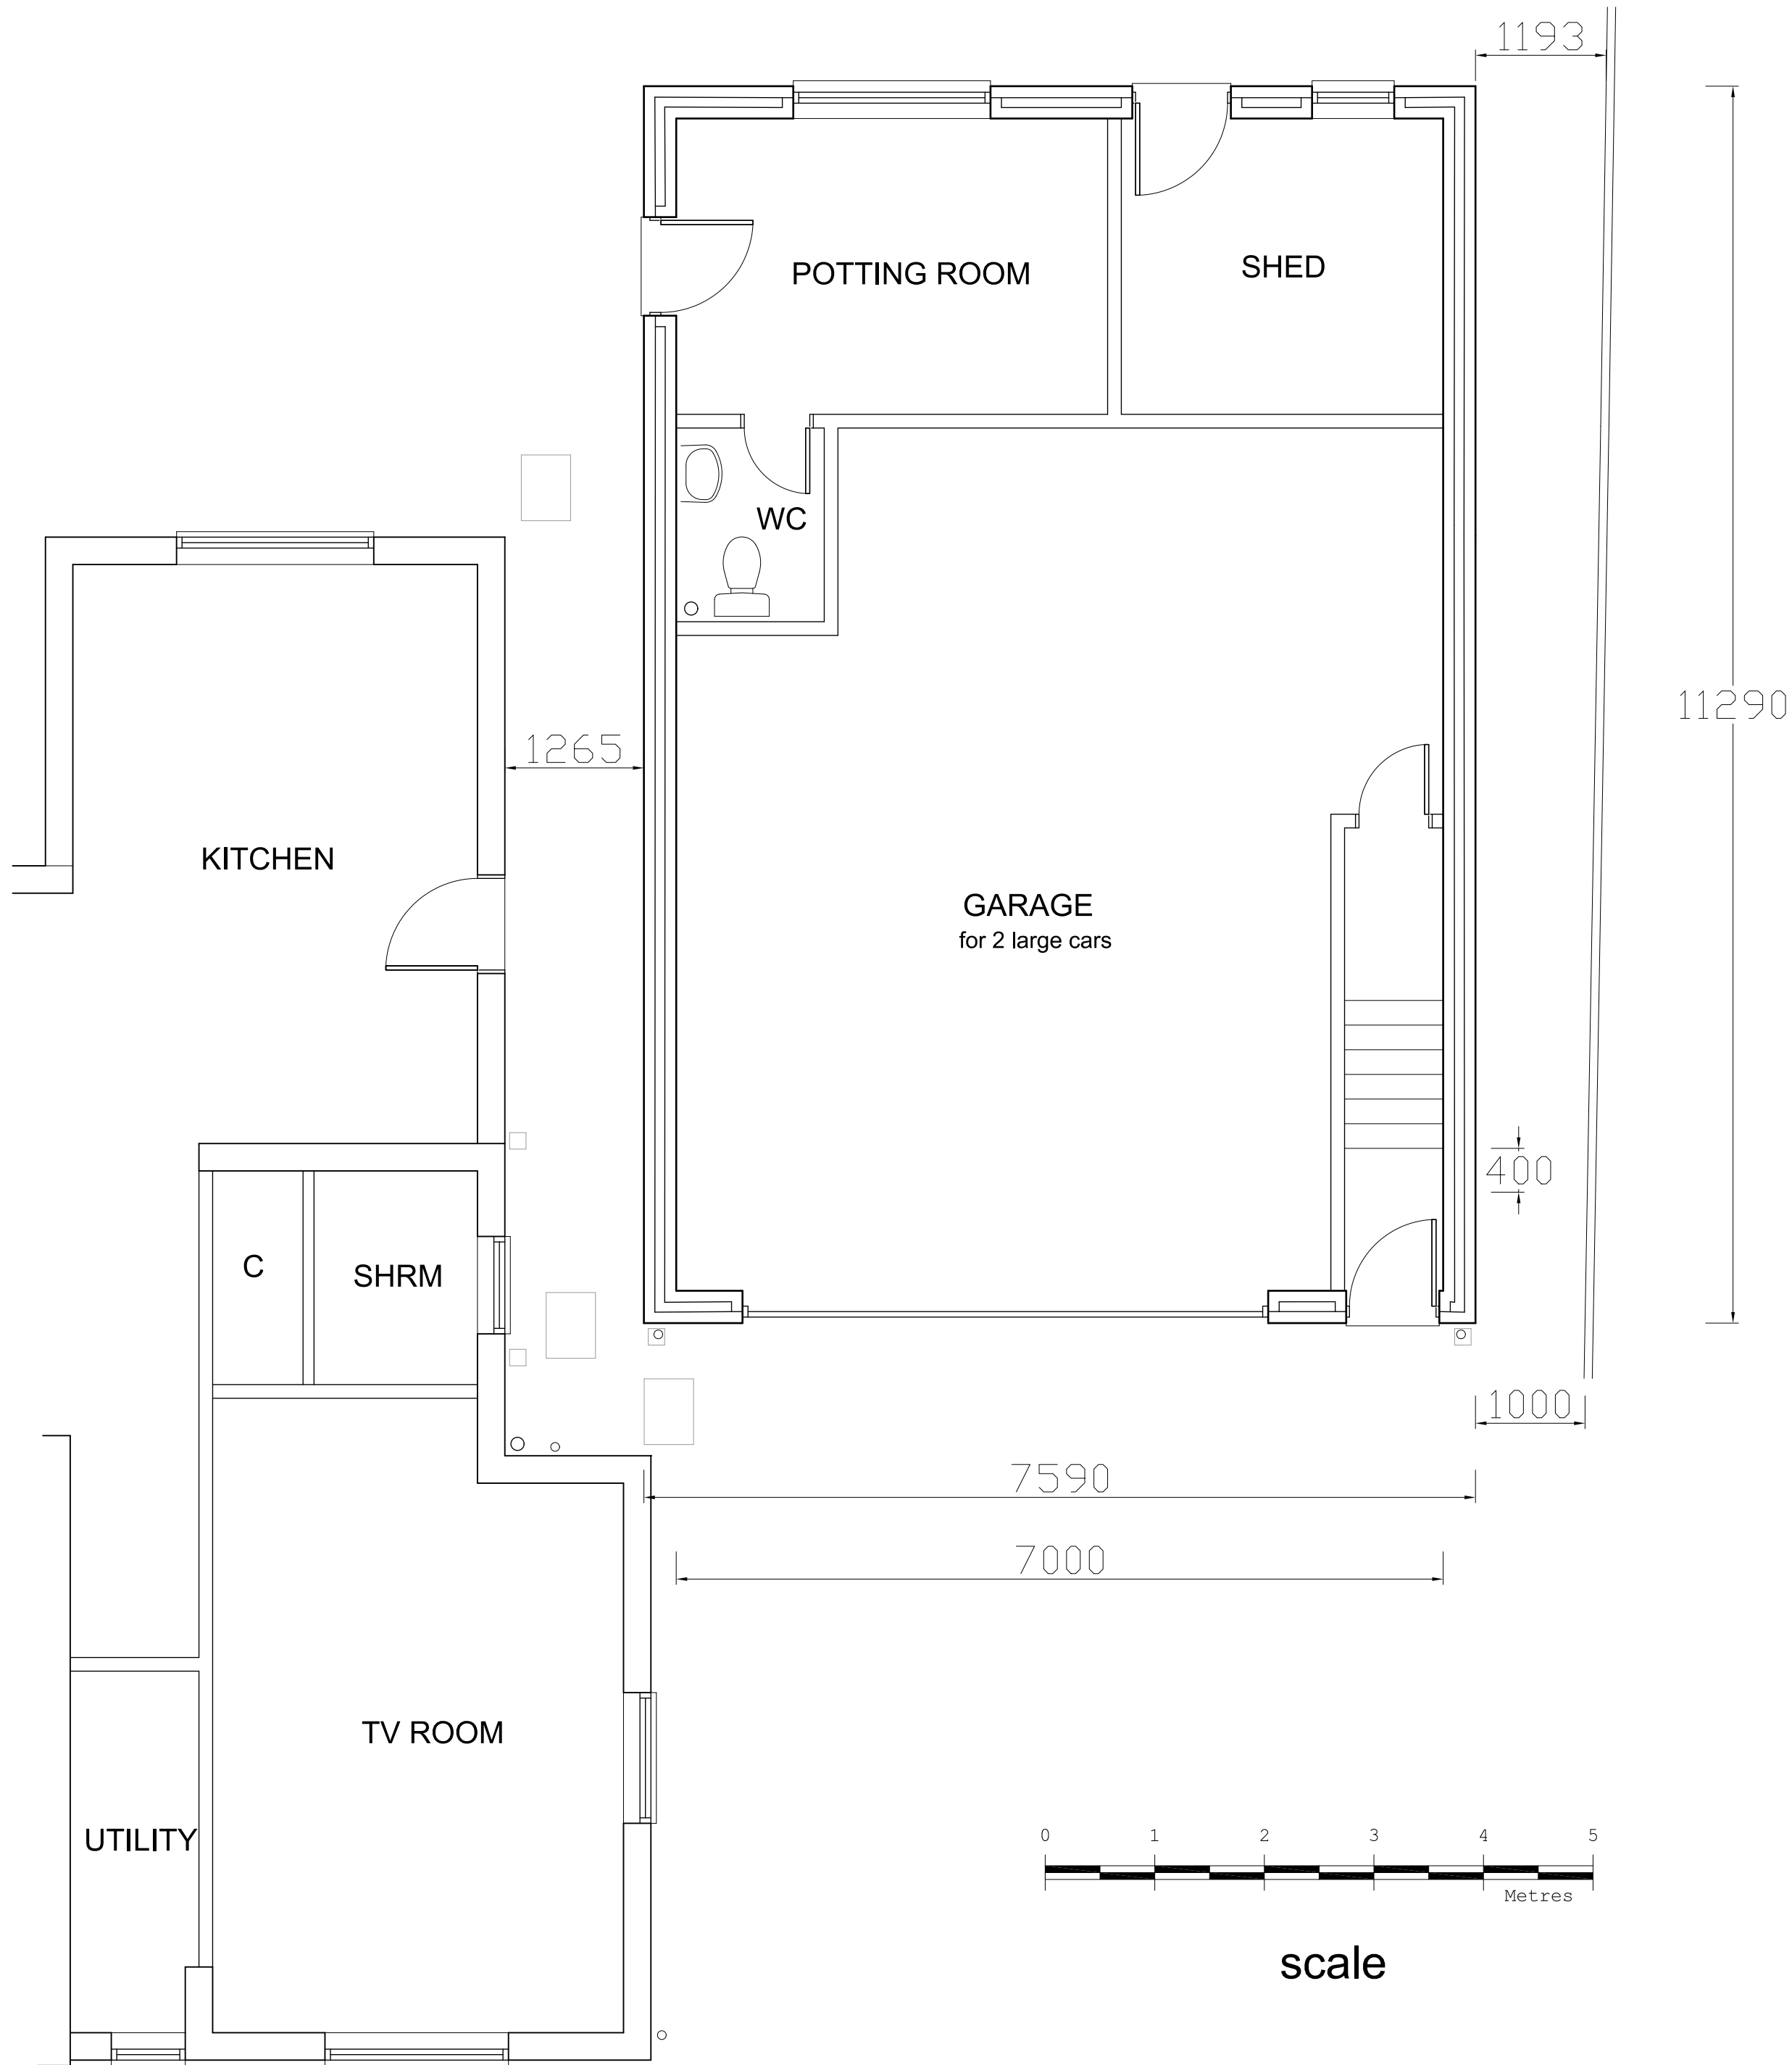

GROUND FLOOR PLAN

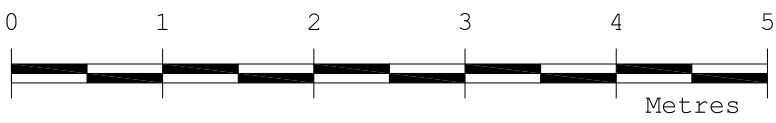


scale

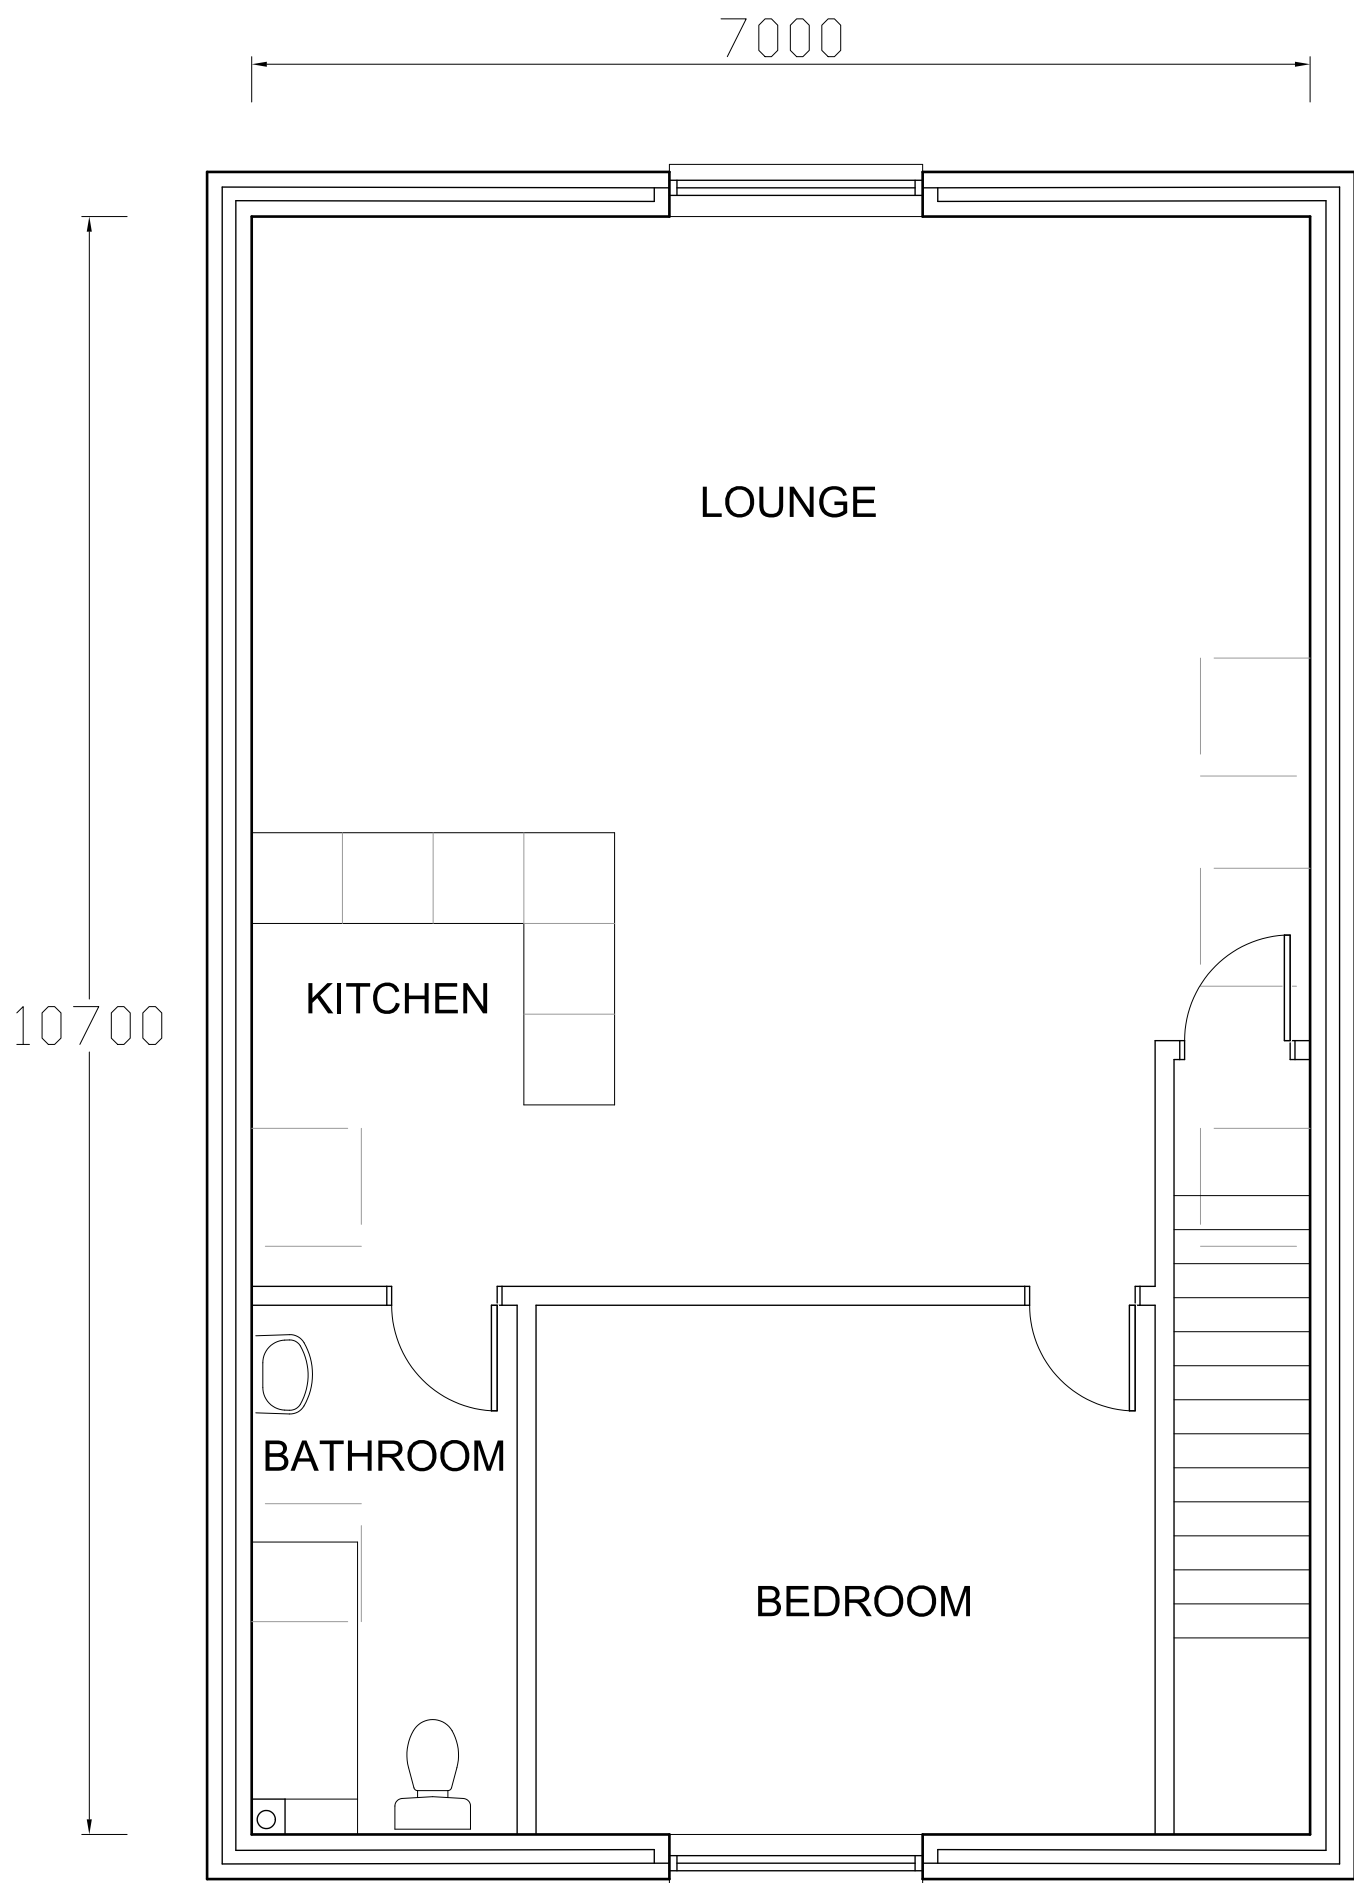


MINIMUM 50 M2 FLOOR AREA FOR ONE BEDROOM FLAT = 74.9m2.

FIRST FLOOR PLAN

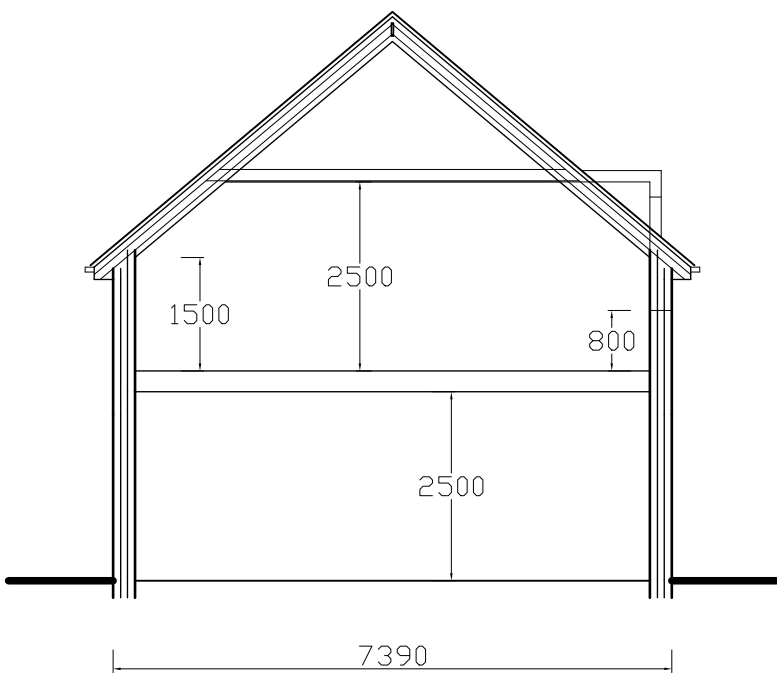

SECTION

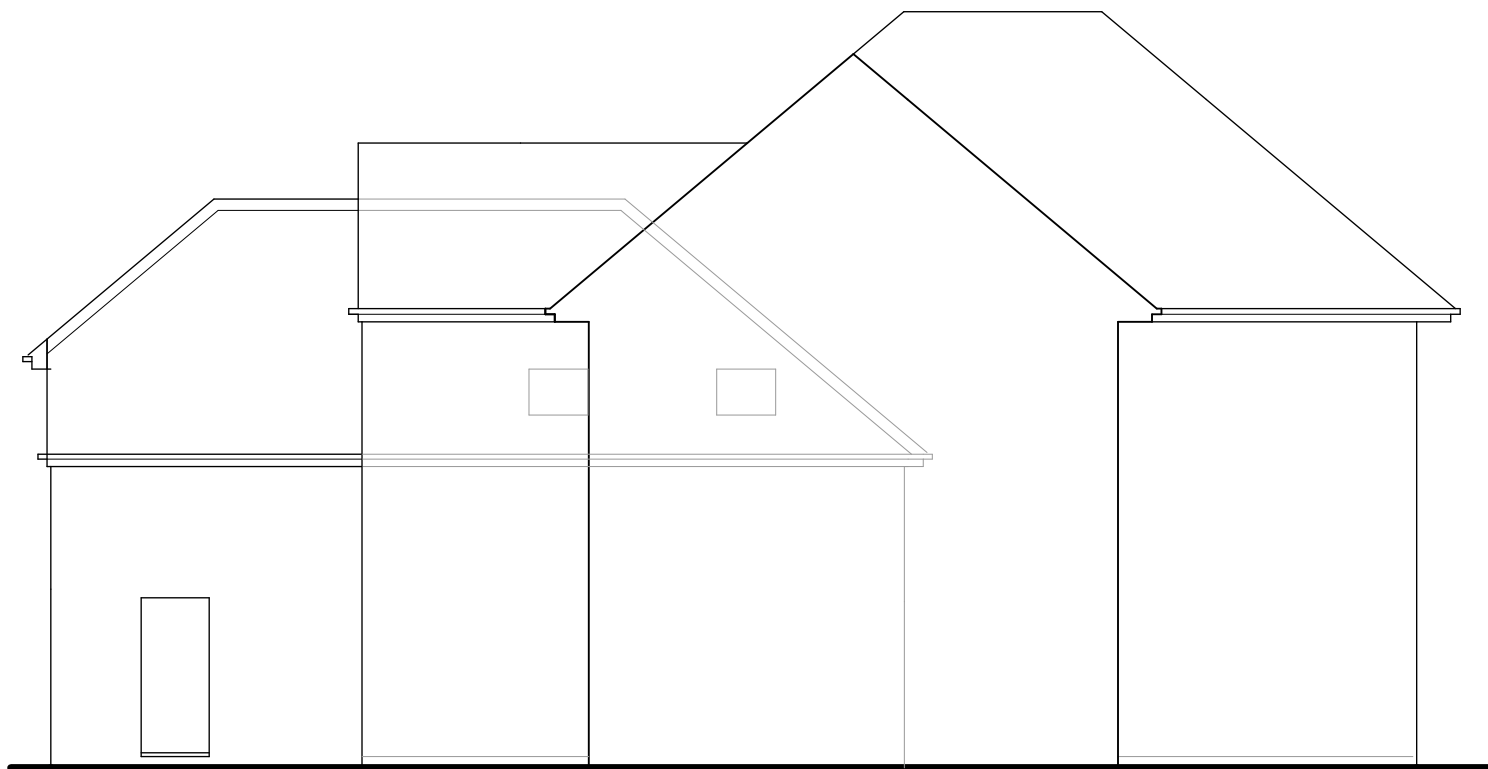

SIDE ELEVATION 2 WEST

Revision	Description	Date
This drawing must not be re-issued, loaned or copied without consent of M. Baldwin ©		
www.plansdesigned.co.uk Mark Baldwin (MRIC, MCIOD, MCIT) CHARTERED SURVEYING & ARCHITECTURAL CONSULTANT Telephone : 01895 254456		
Client:	Mr. & Mrs. P. Tidey.	
Project:	24 KING EDWARDS ROAD, RUISLIP HA4 7AH.	
Description:	PROPOSED PLAN & ELEVATIONS.	
Scale:	1:50, 100 @ A1	Date: Jan 21
Project No:	MB / 3924 / 2	Rev. -