





FRONT ELEVATION

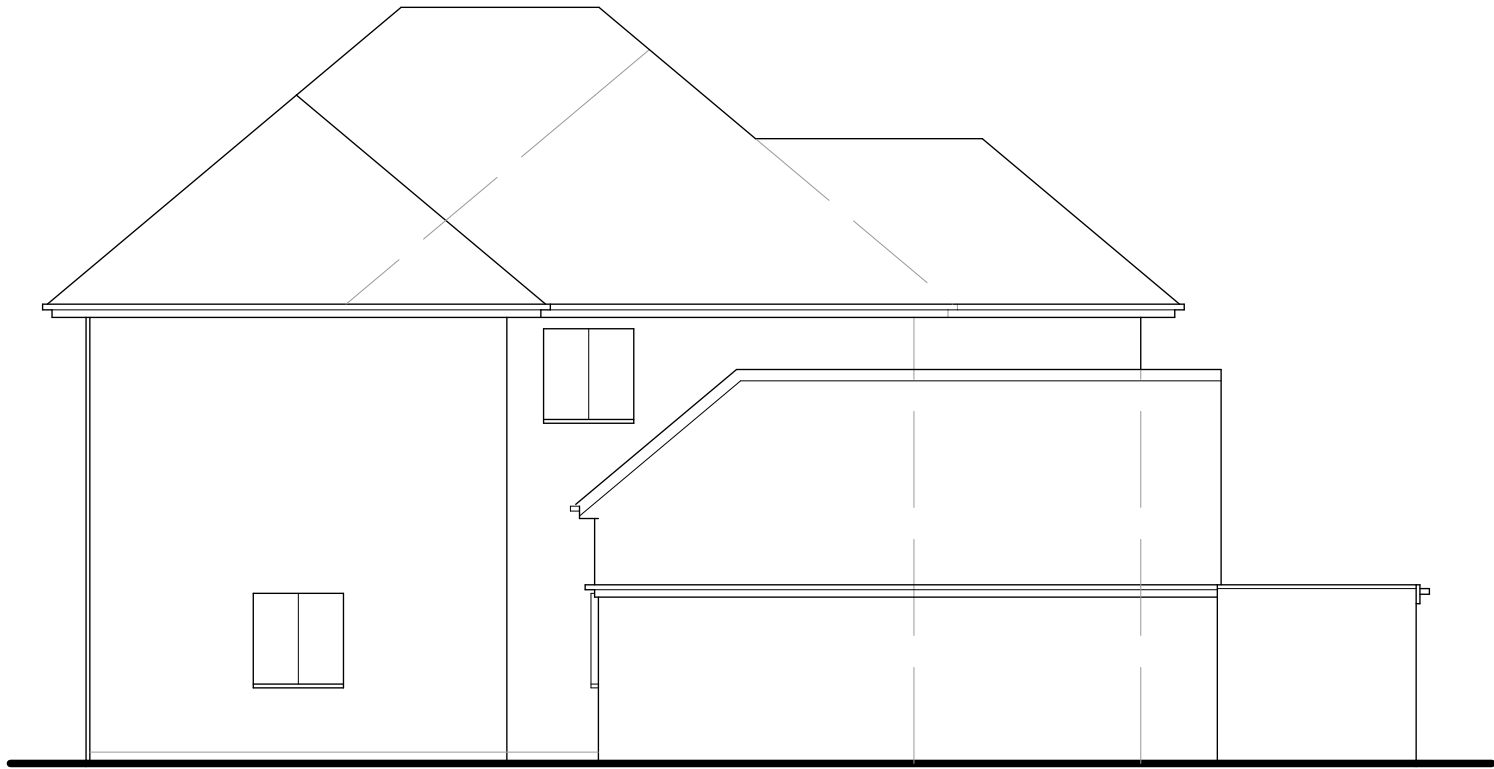


SIDE ELEVATION 1 EAST

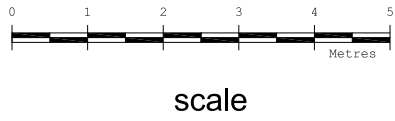


REAR ELEVATION

Red Plain Roof Tiles  
White Painted Render  
Brown Framed Windows

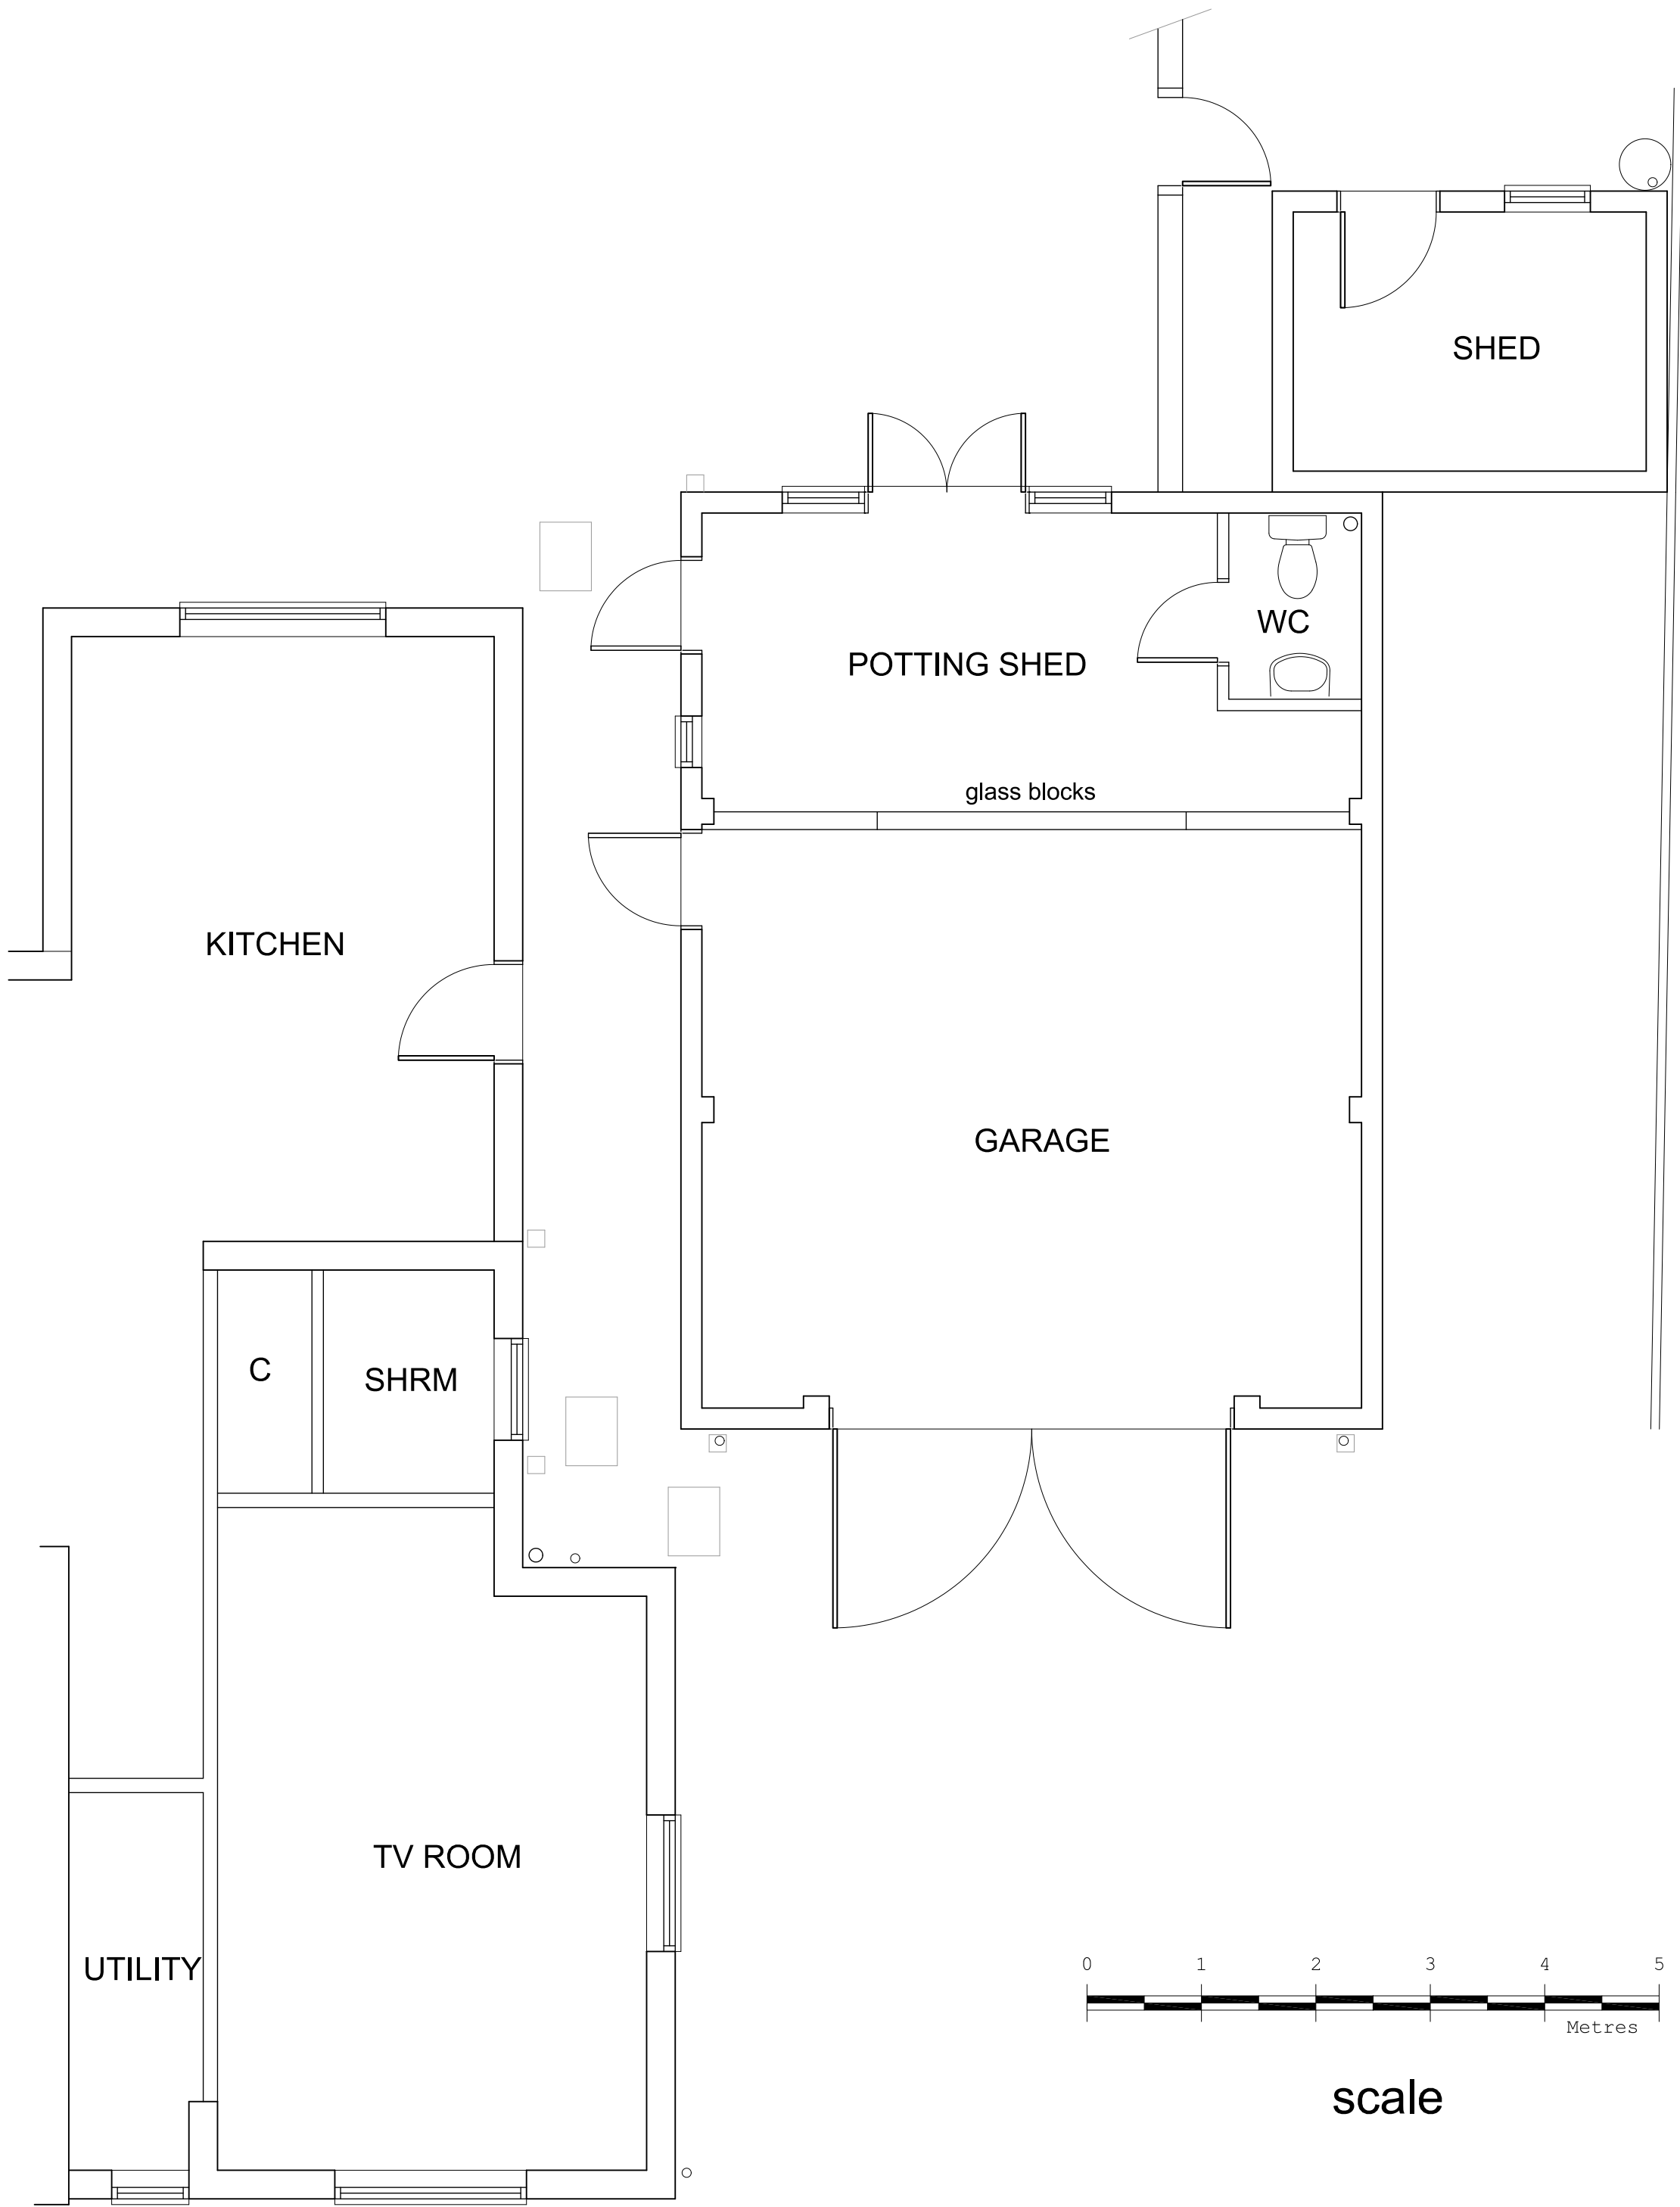

GROUND FLOOR PLAN

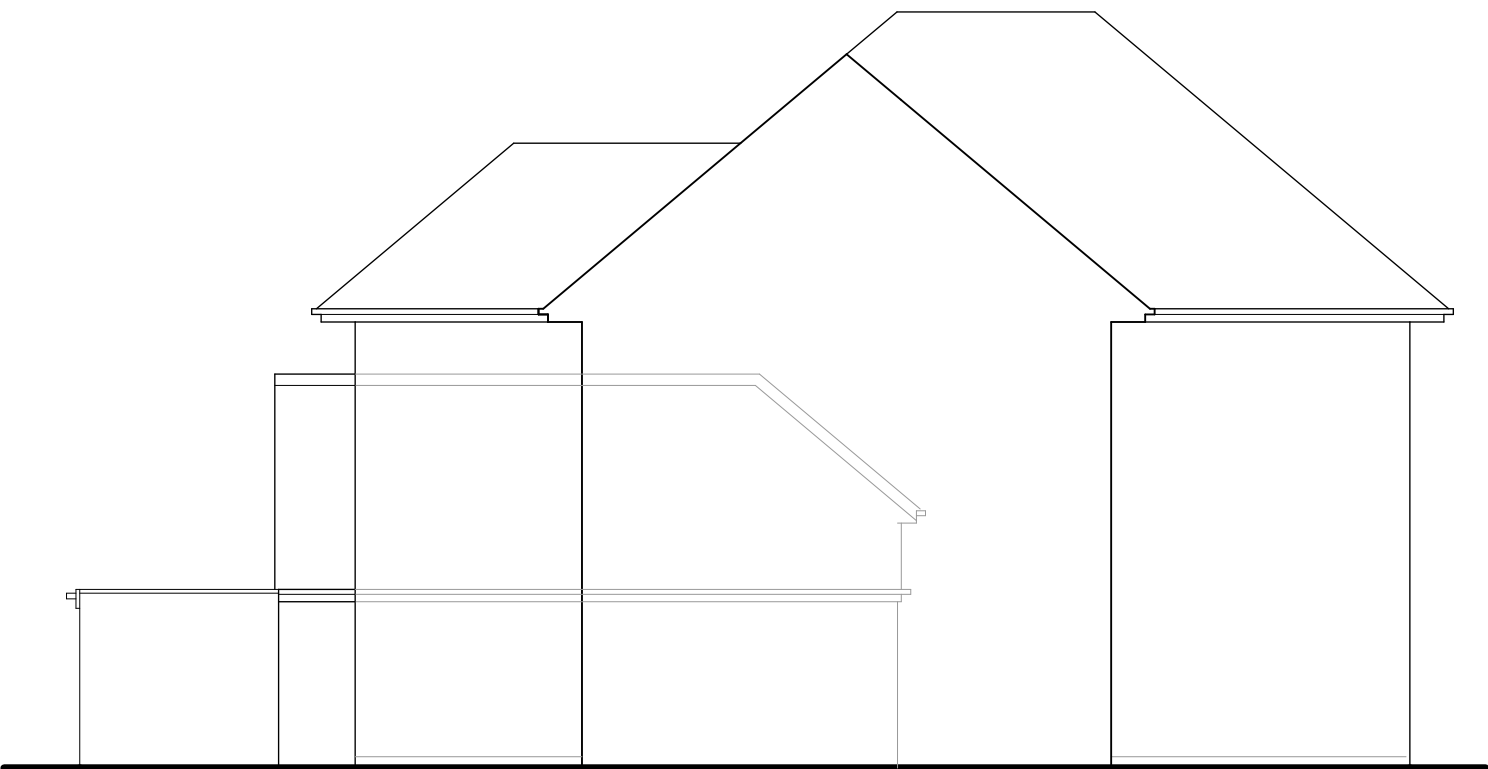

SIDE ELEVATION 2 WEST

| Revision   | Description                               | Date         |
|---|-------------------------------------------|--------------|
|   |                                           |              |
| This drawing must not be re-issued, loaned or copied without consent of M. Baldwin ©                                                                                              |                                           |              |
| <div>www.plansdesigned.co.uk</div> <div>Mark Baldwin (MRIC, MCIOB, MCIAI)</div> <div>CHARTERED SURVEYING &amp; ARCHITECTURAL CONSULTANT</div> <div>Telephone : 01895 254456</div> |                                           |              |
| Client:   | Mr. & Mrs. P. Tidey.                      |              |
| Project:   | 24 KING EDWARDS ROAD,<br>RUISLIP HA4 7AH. |              |
| Description:   | EXISTING PLAN & ELEVATIONS.               |              |
| Scale:   | 1:50, 100 @ A1                            | Date: Dec 20 |
| Project No:   | MB / 3924 / 1                             | Rev. -       |