


Existing & Proposed side elevations for 89 Royal Lane


Note: This Drawing is for planning purpose and should not be used for construction.
All dimensions should be confirmed on site and any deviation should be reported back to designer.

BW Brick Work


PD Pebble Dash

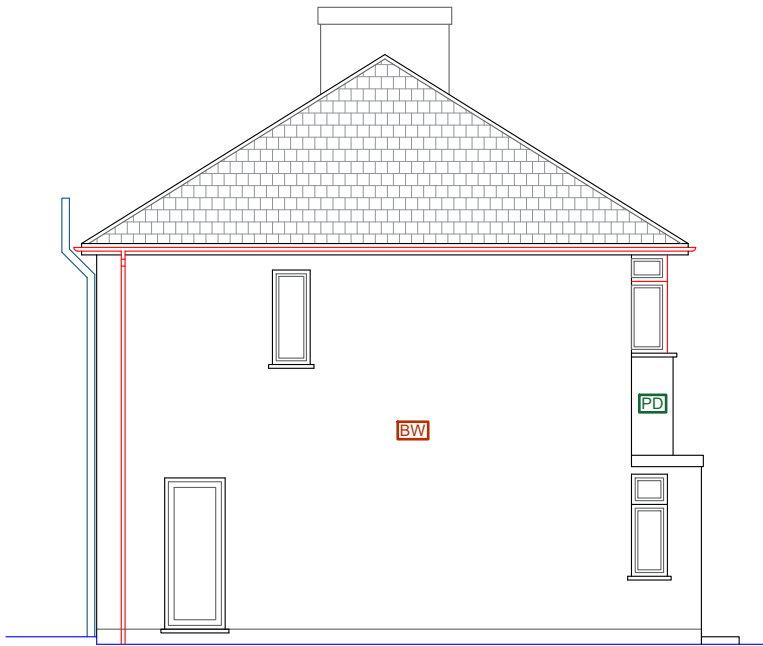


Existing Side Elevation (LHS)

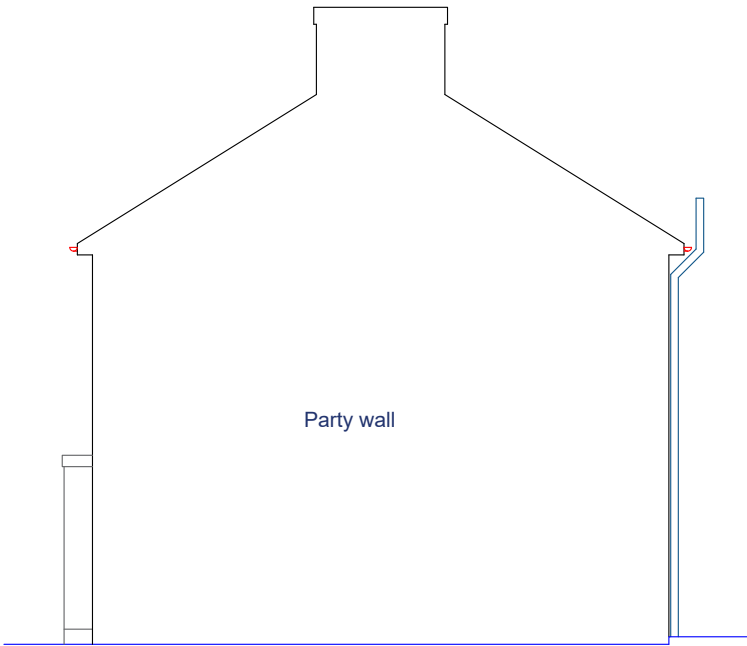

Existing Side Elevation (RHS)

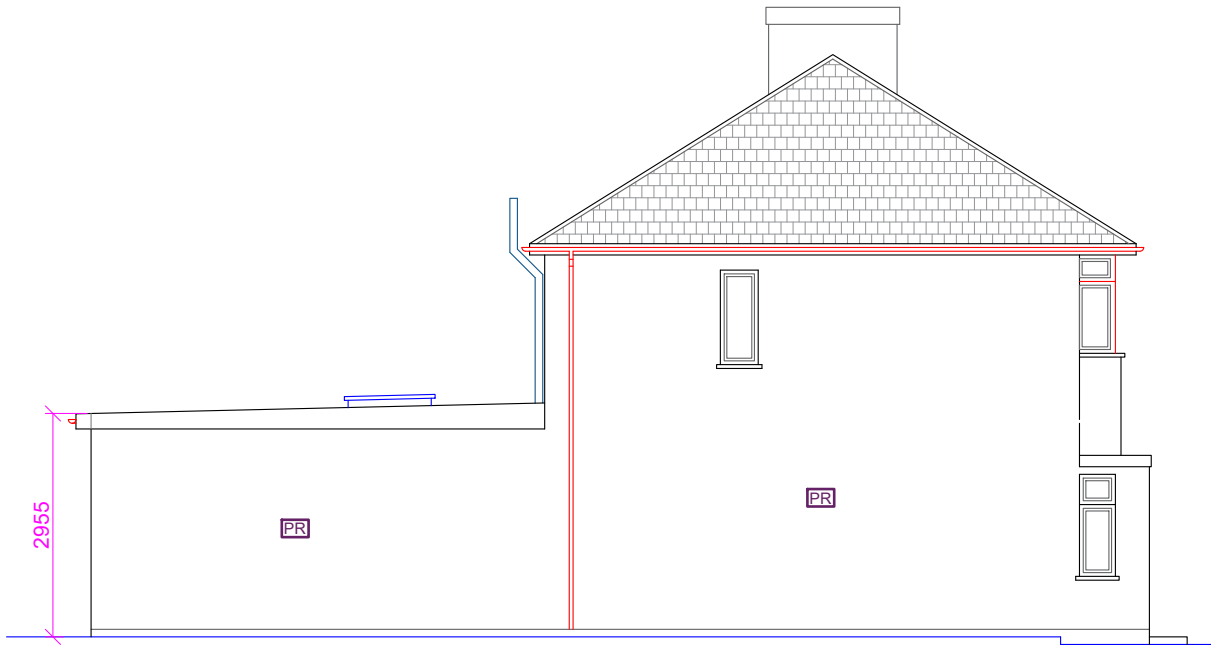

Proposed Side Elevation (LHS)

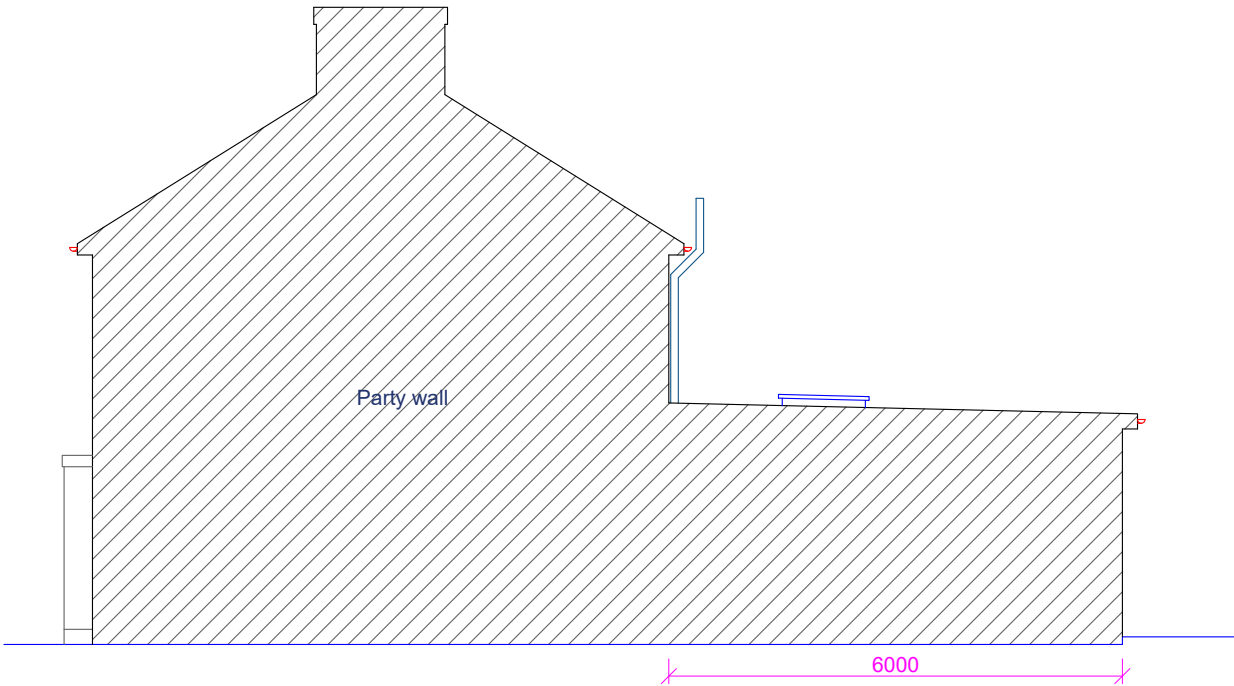

Proposed Side Elevation (RHS)

Proposed Development:
Joint Single Storey Rear extensions

Site Address:
89 & 91 Royal Lane
Uxbridge
UB8 3QT


Revisions:

Rev	Date	Description
A	20/04/2026	

Drawing Description:
Existing & Proposed Side Elevations

Drawing No:
ART/2025/RE89&91RL/EEPE02

Scale: 1:100
Paper Size: A3
Sheet No: 4 of 7

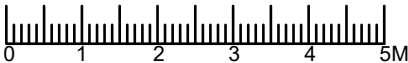

ART CONSULTANTS (UK) LTD
113 LONG LANE
STANWELL
TW19 7AL
M:07960071377
E: ARTCONSULTANTSUK@GMAIL.COM