



Existing & Proposed side elevations for 91 Royal Lane

Note: This Drawing is for planning purpose and should not be used for construction.  
All dimensions should be confirmed on site and any deviation should be reported back to designer.


BW Brick Work

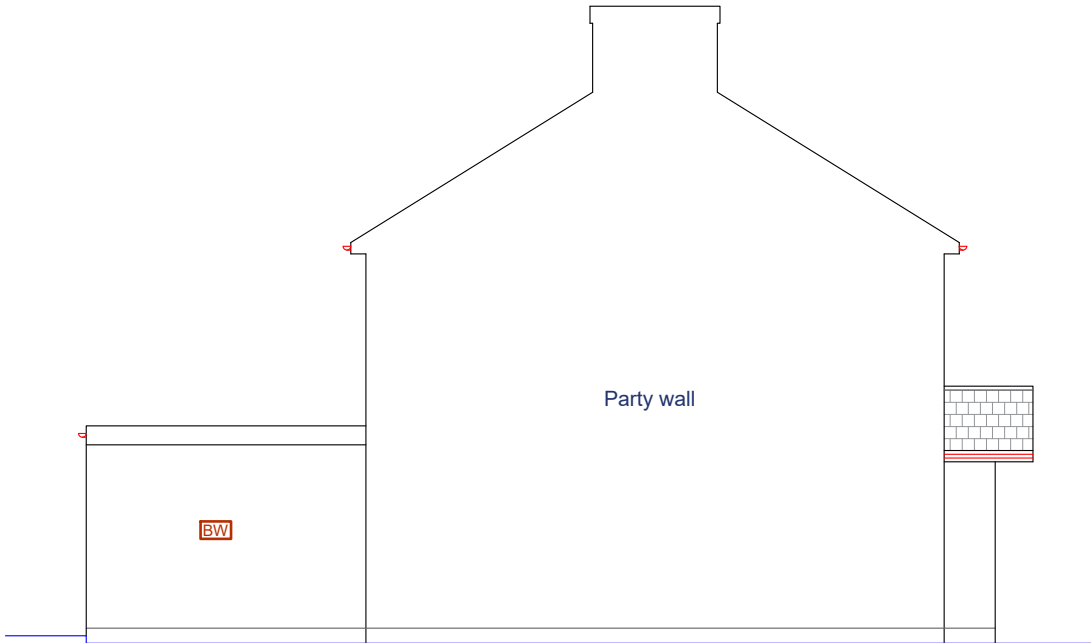


Existing Side Elevation (LHS)

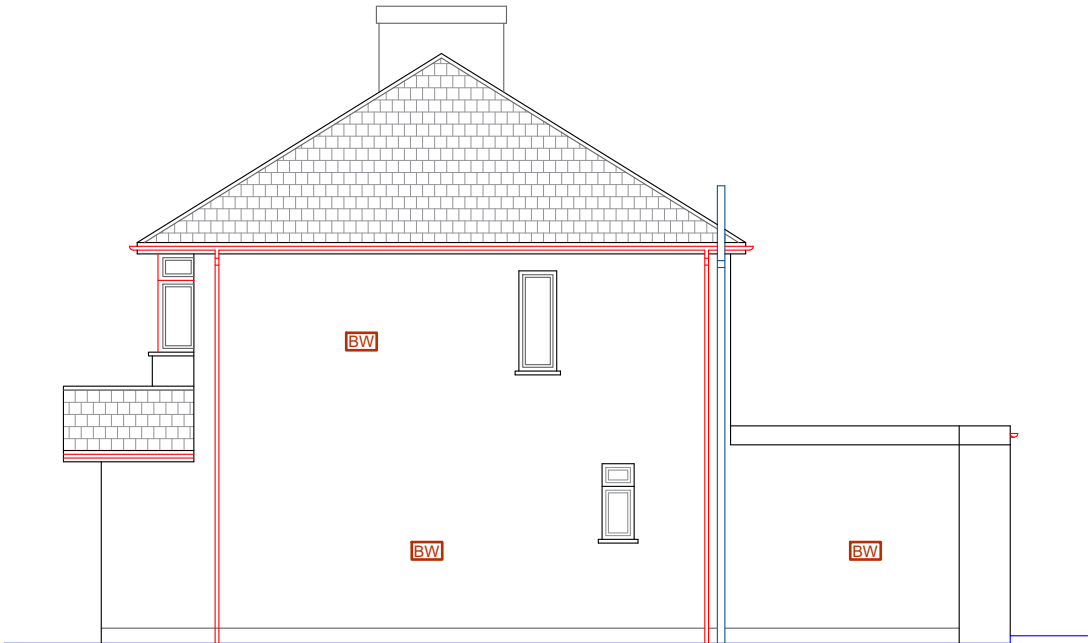

Existing Side Elevation (RHS)

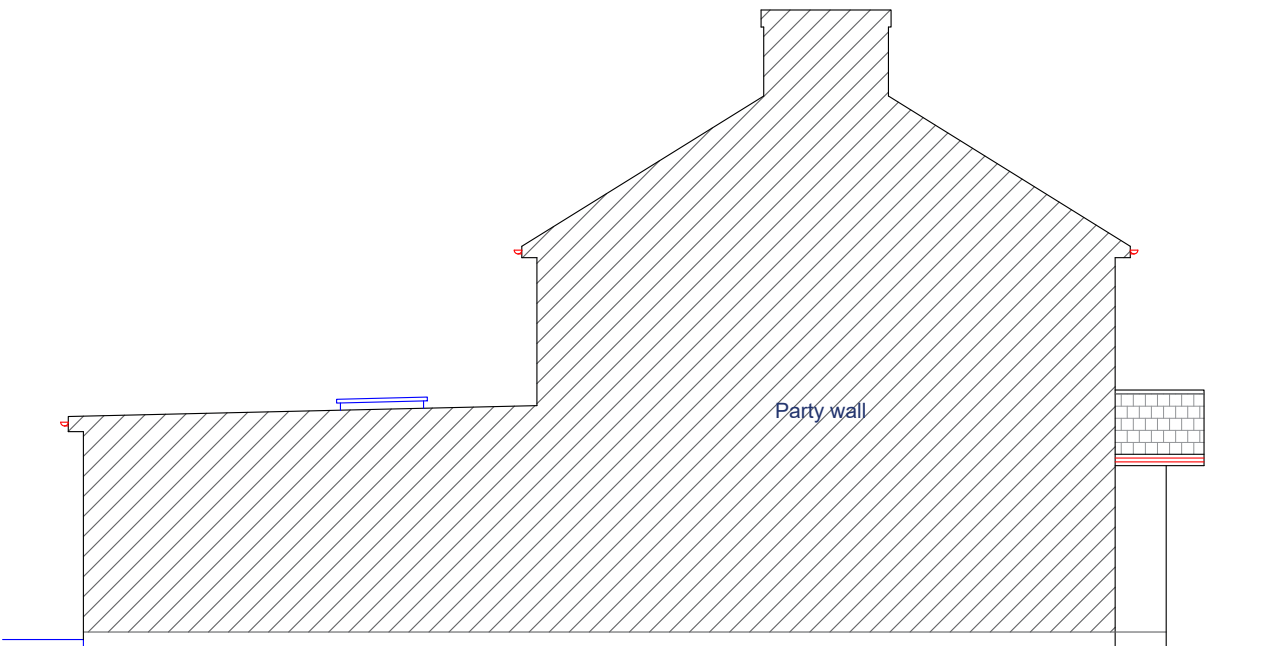

Proposed Side Elevation (LHS)

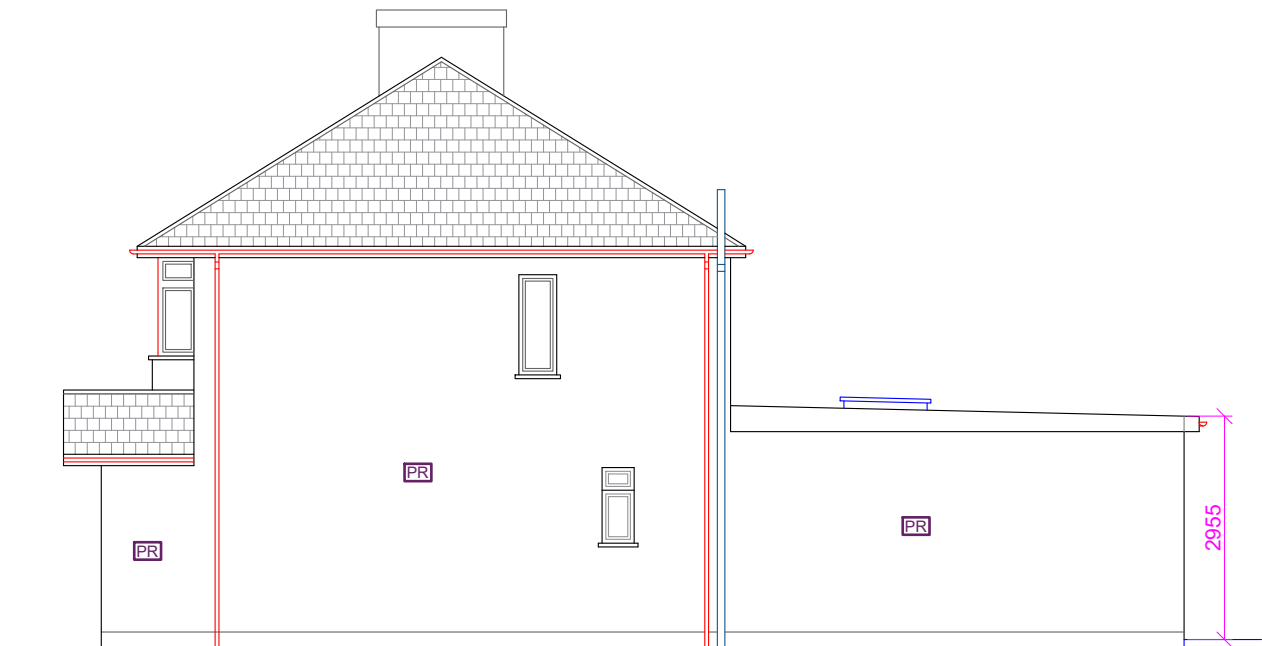

Proposed Side Elevation (RHS)

**Proposed Development:**  
Joint Single Storey Rear extensions

**Site Address:**  
89 & 91 Royal Lane  
Uxbridge  
UB8 3QT


**Revisions:**

| Rev | Date       | Description |
|-----|------------|-------------|
| A   | 20/04/2026 |             |
|     |            |             |
|     |            |             |
|     |            |             |

**Drawing Description:**  
Existing & Proposed Side Elevations

**Drawing No:**  
ART/2025/RE89&91RL/EEPE03

Scale: 1:100  
Paper Size: A3  
Sheet No: 5 of 7

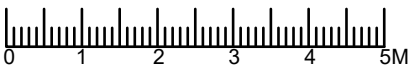

ART CONSULTANTS (UK) LTD  
113 LONG LANE  
STANWELL  
TW19 7AL  
M:07960071377  
E: ARTCONSULTANTSUK@GMAIL.COM