



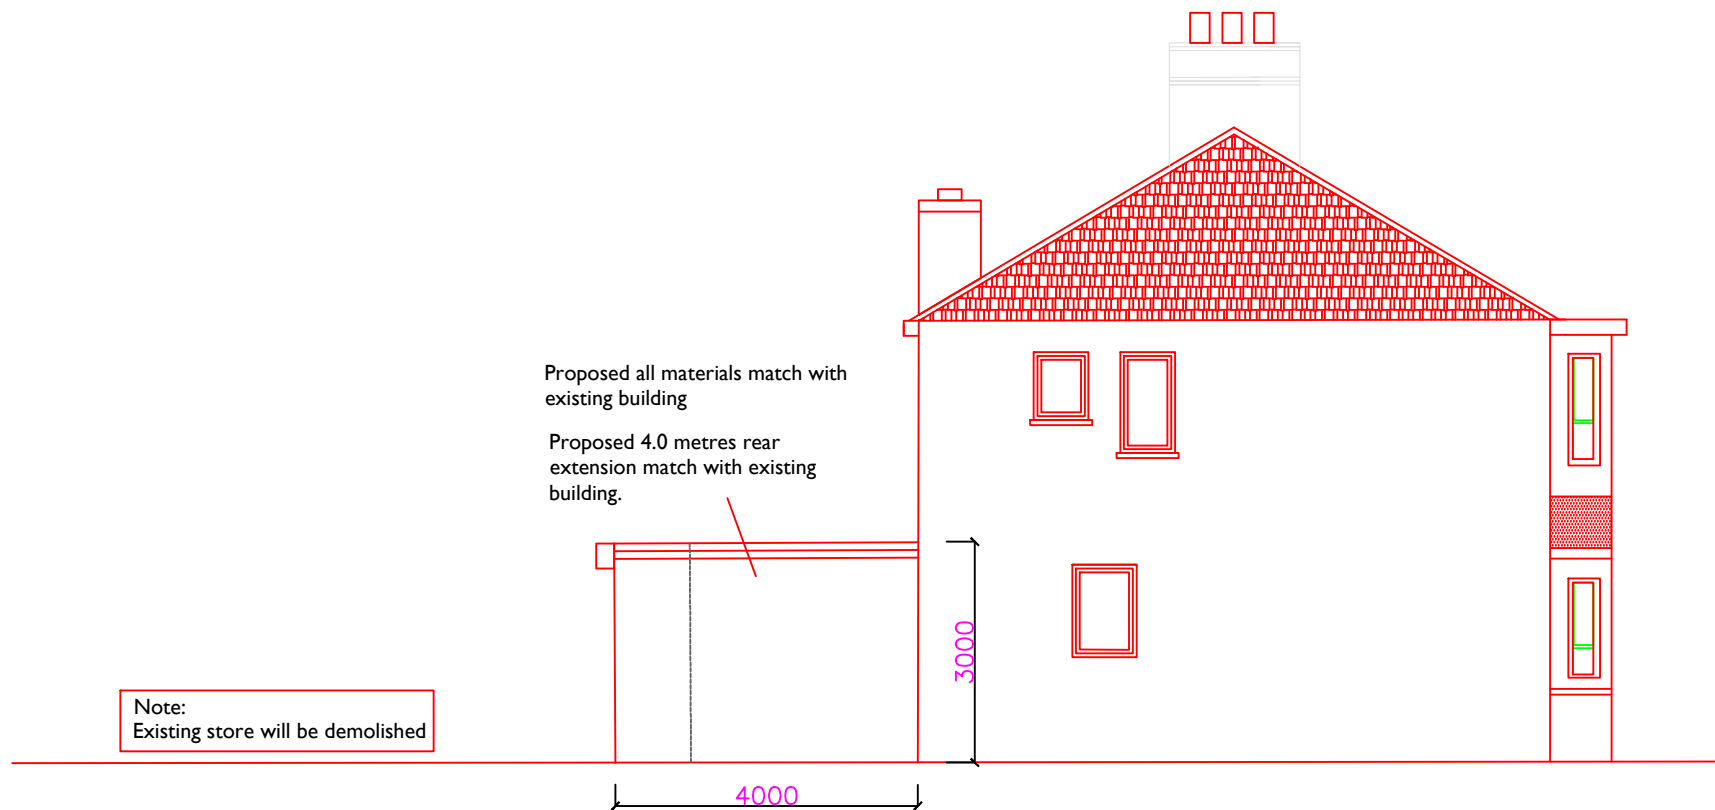

PROPOSED
SIDE ELEVATION

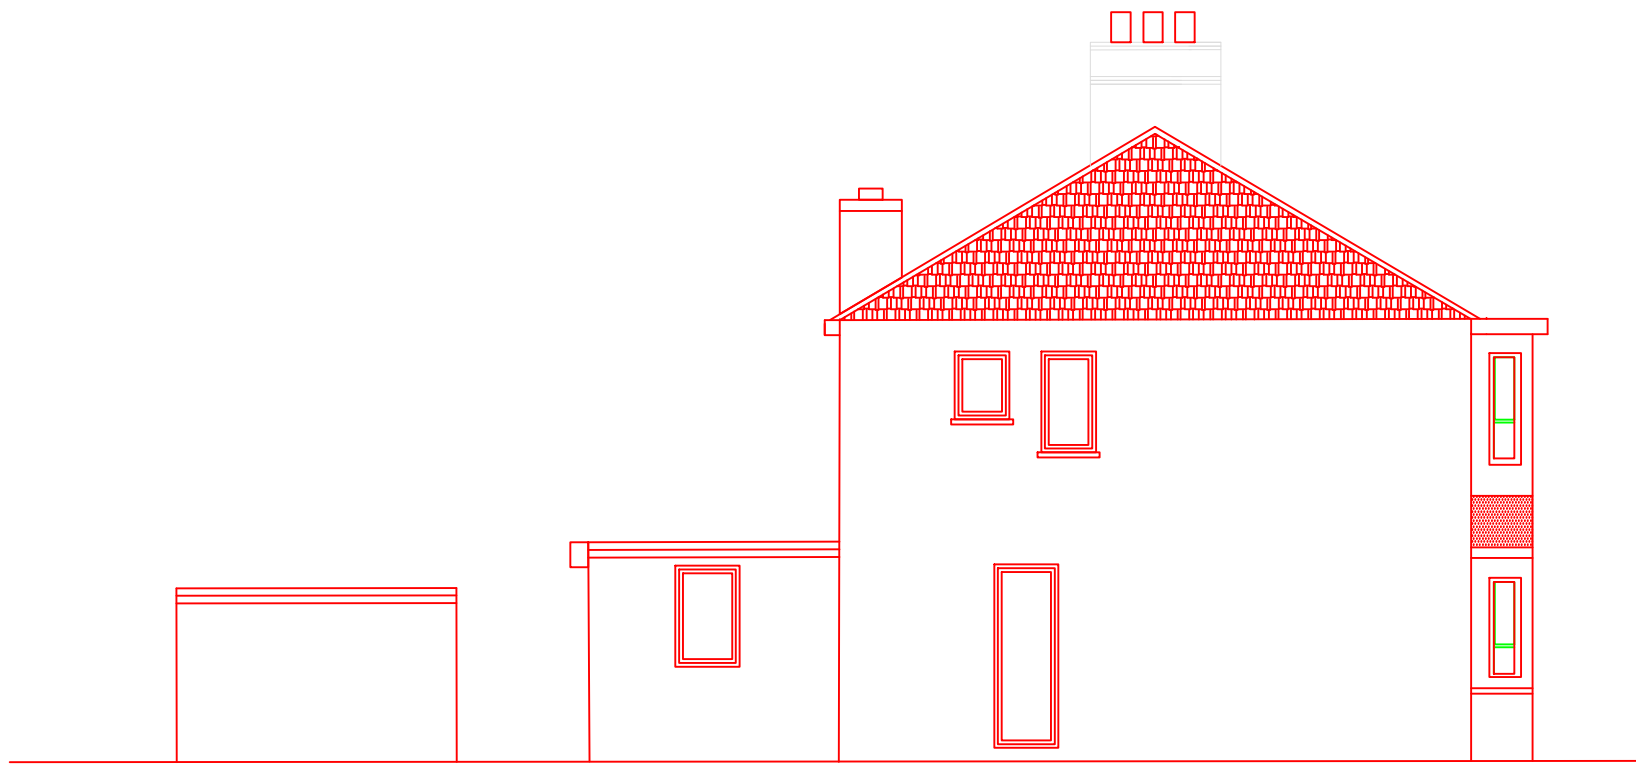

EXISTING SIDE ELEVATION

NOTE:
PLEASE NOTE THAT BEFORE BUILDING WORKS COMMENCES IT IS THE RESPONSIBILITY OF BUILDER OR OWNER TO SERVE PARTY WALL NOTICES TO ALL NEIGHBOURS
DIMENSIONS TO BE CHECKED ON SITE
CONTRACTOR TO CHECK SITE THOROUGHLY BEFORE WORK STARTS & REPORT ANY DISCREPANCIES.

- LEGEND**
- ☒ = SMOKE DETECTOR WITH SOUNDER
 - ⬢ = EMERGENCY LIGHTING TO BS5266: Part 1 1988
 - ⬢ = HEAT DETECTOR
 - FD30 = 30 MINUTE FIRE RESISTING DOOR AND FRAME
 - FD20 = 20 MINUTE FIRE RESISTING DOOR AND FRAME
 - Ⓢ = SMOKE SEALS FITTED TO PERIMETER OF DOOR
 - SC = SELF CLOSING DEVICE

ISSUE	DESCRIPTION	INITIALS	DATE
-------	-------------	----------	------



TRISPACE ARCHITECTURE

128 Woodlands Road, IG1 1JP]
trispace128@gmail.com]

PH: 0208917114

PROJECT:
**56 Blacklands Drive
UB4 8EX**

DWG TITLE	SCALE
Planning	1:100 A3

CLIENT:
Mrs Puja

DWG NO:	ISSUE
TA/RE/22/56/3	A
DATE: May 2022	DRAWN BY: MIZU