


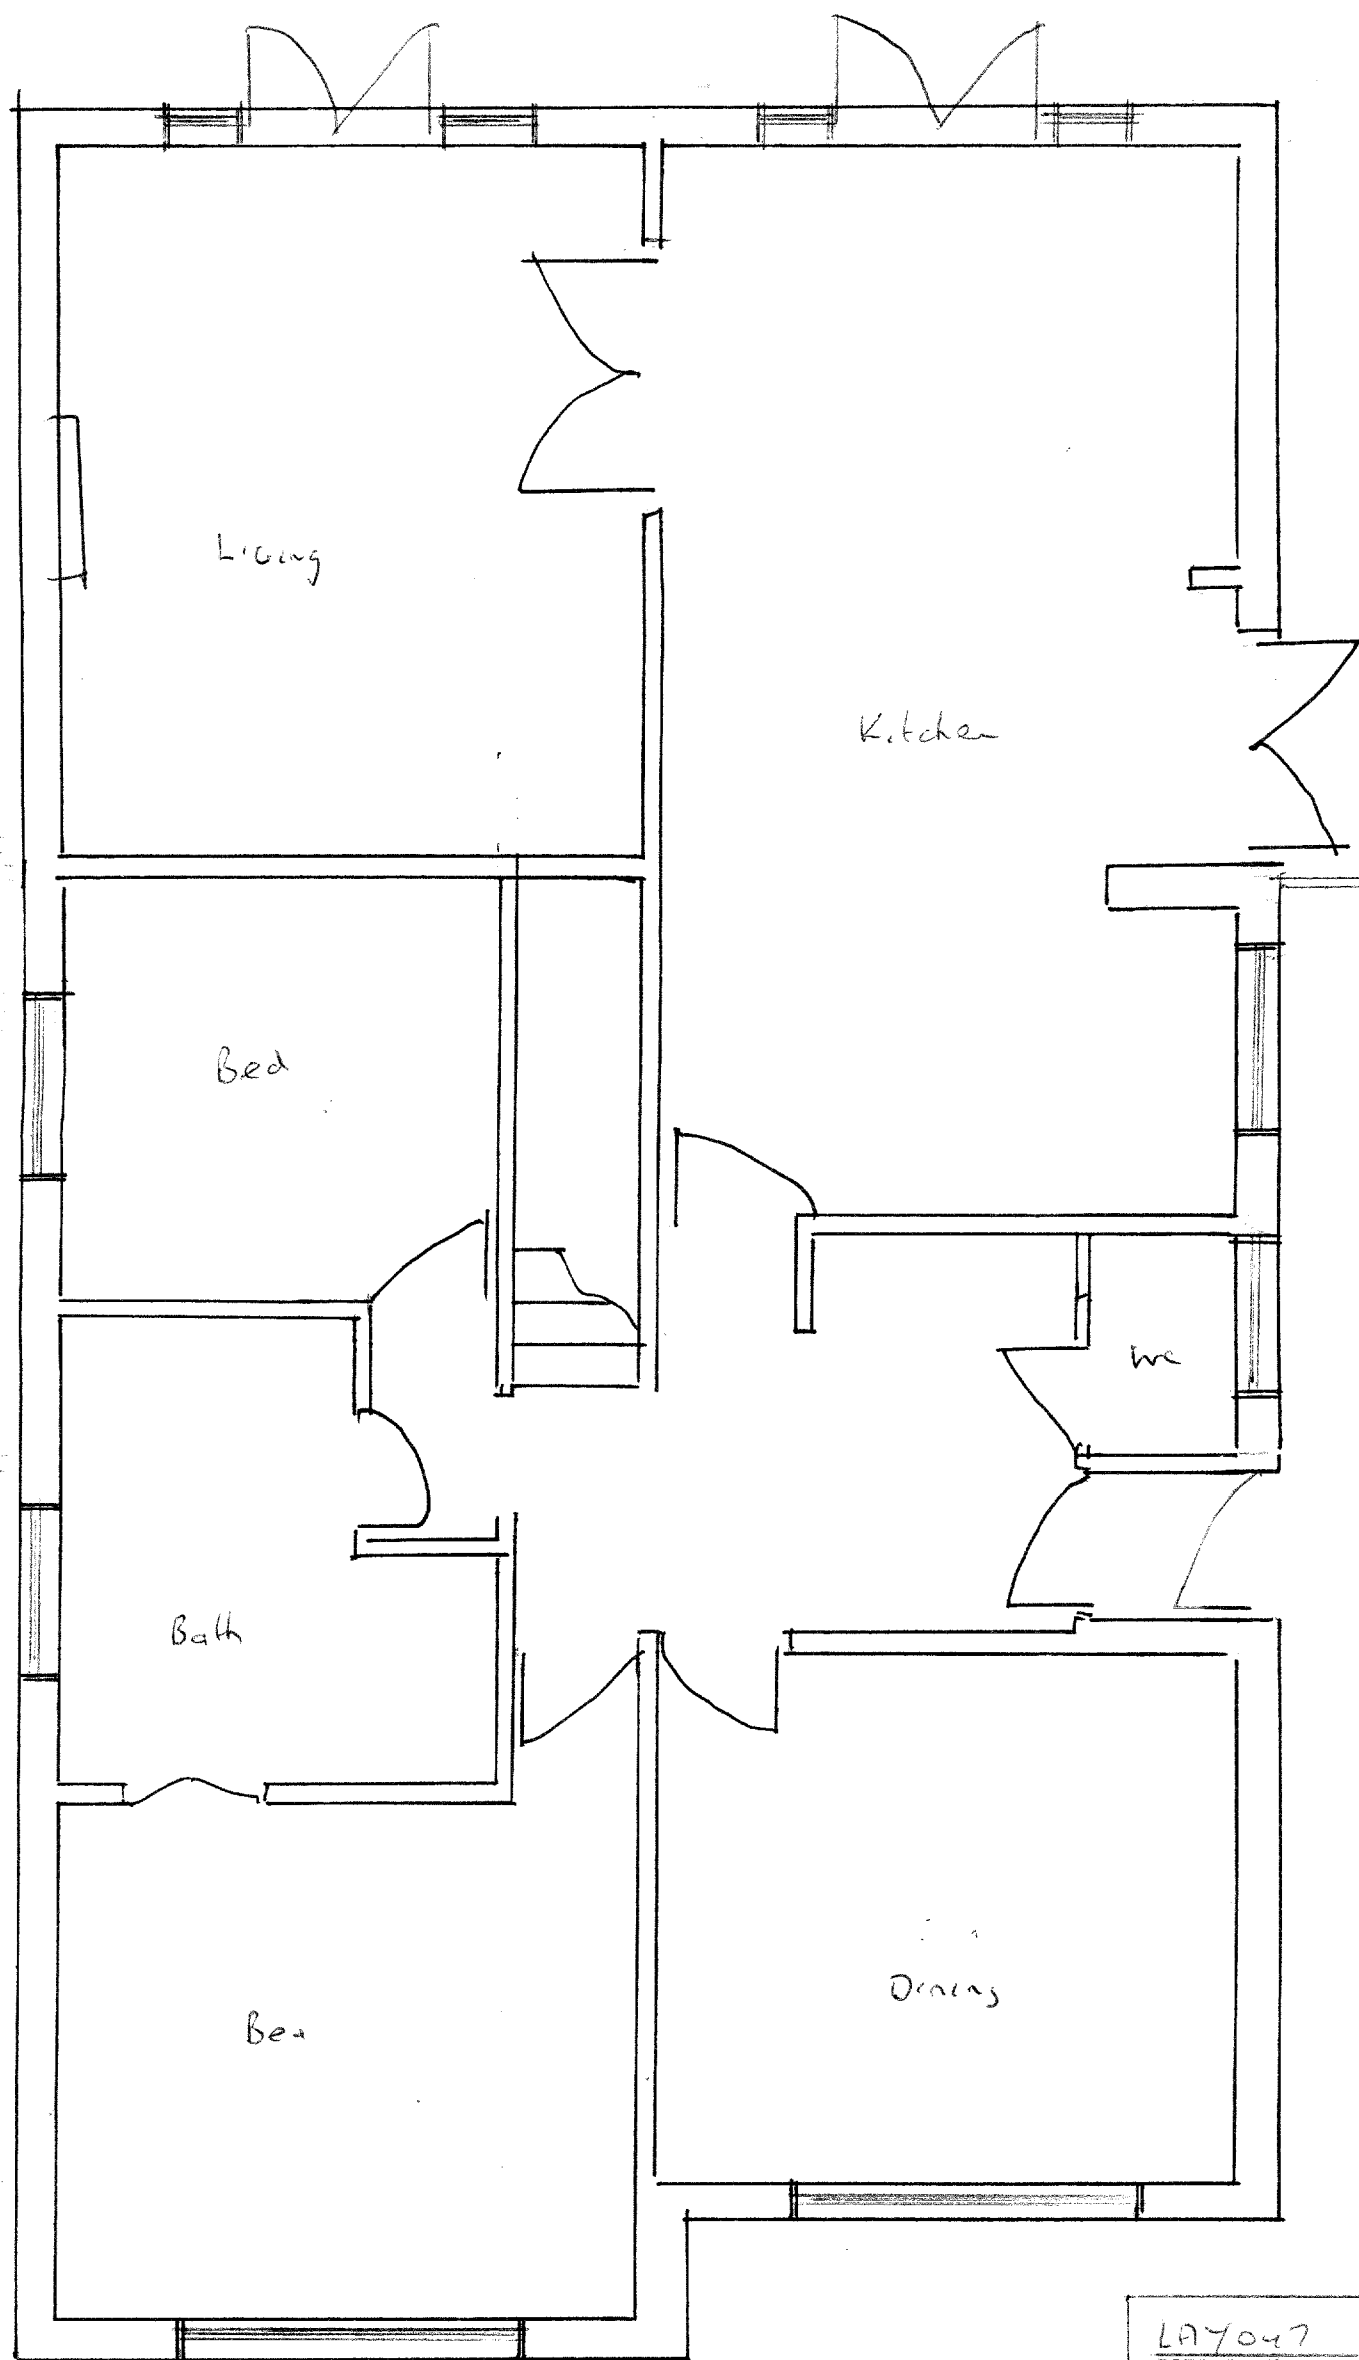

GROUND FLOOR PLAN

LAYOUT PLAN AS EXISTING

A7 75 HALFORD ROAD

ICKENHAM