


PROPOSED ELEVATIONS A7
70 HALFORD ROAD ICKENHAM

H10		1:50
-----	--	------

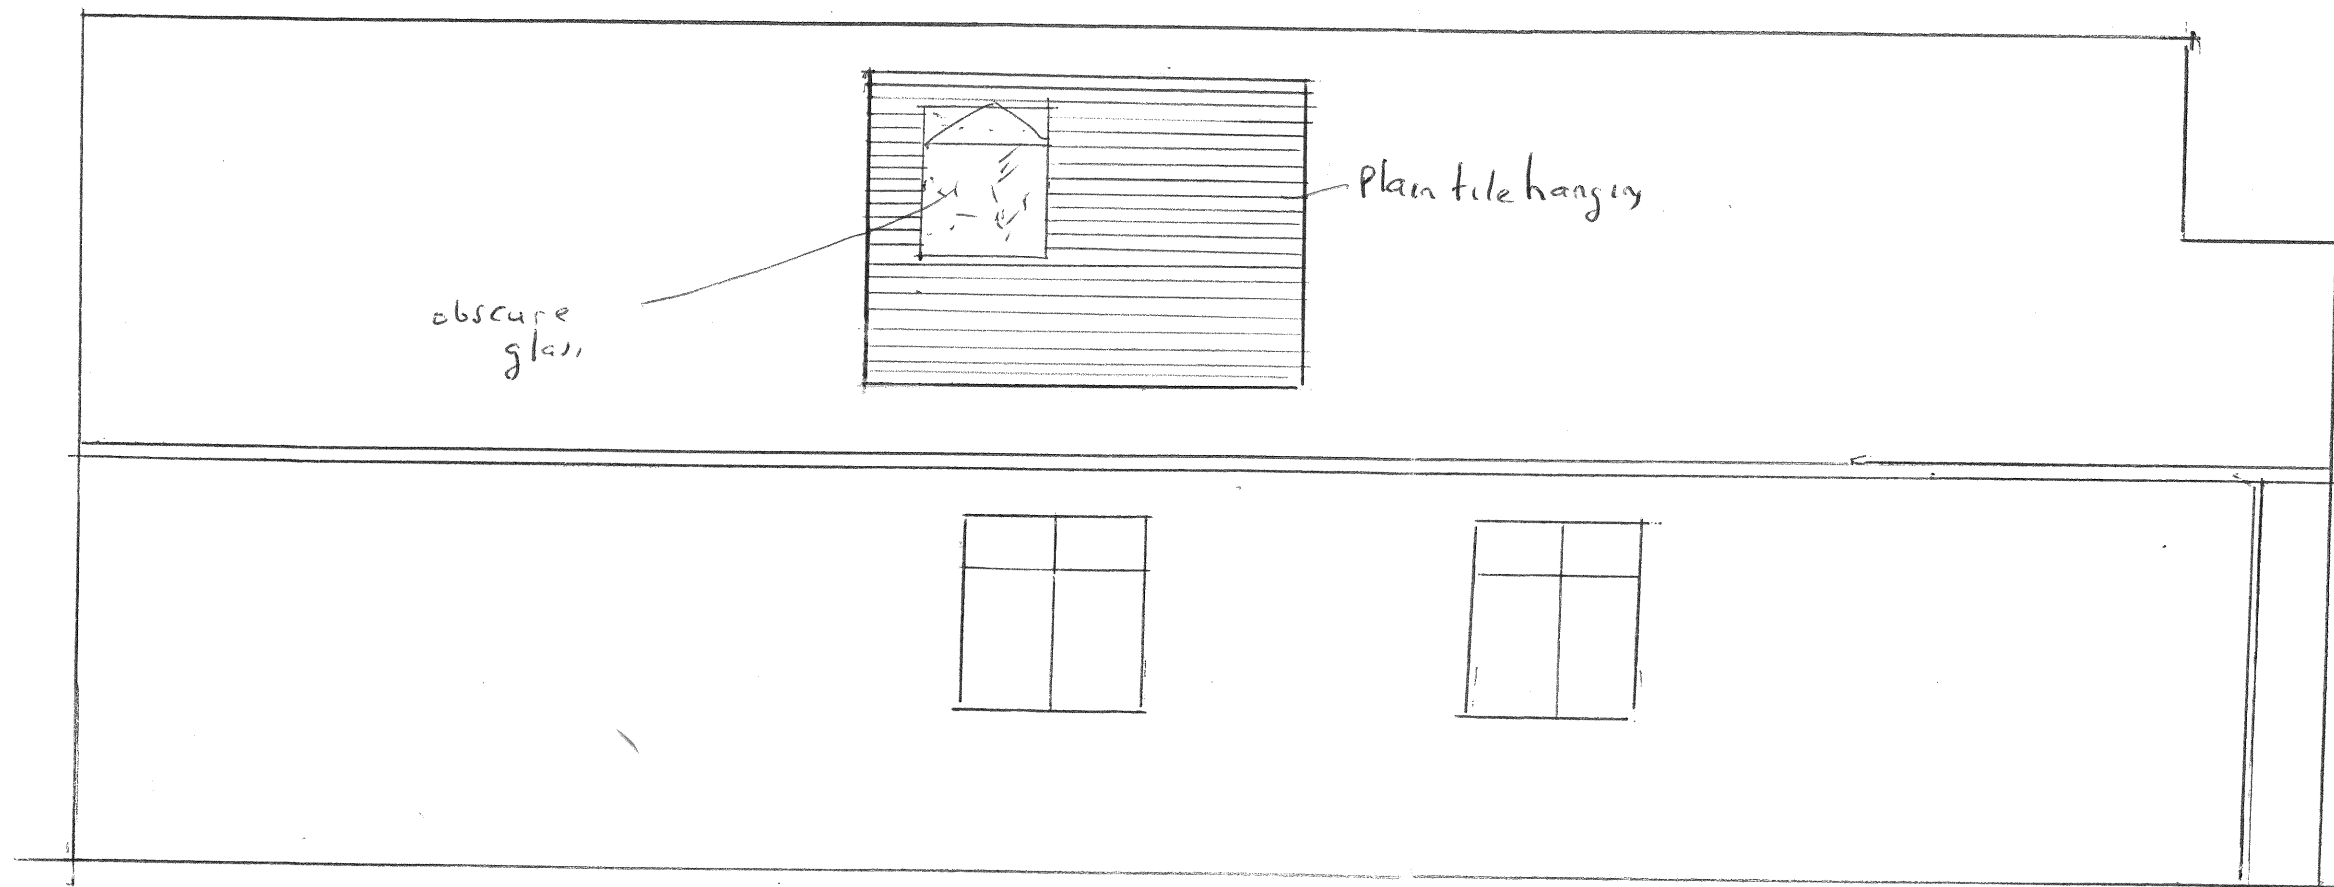

S102