


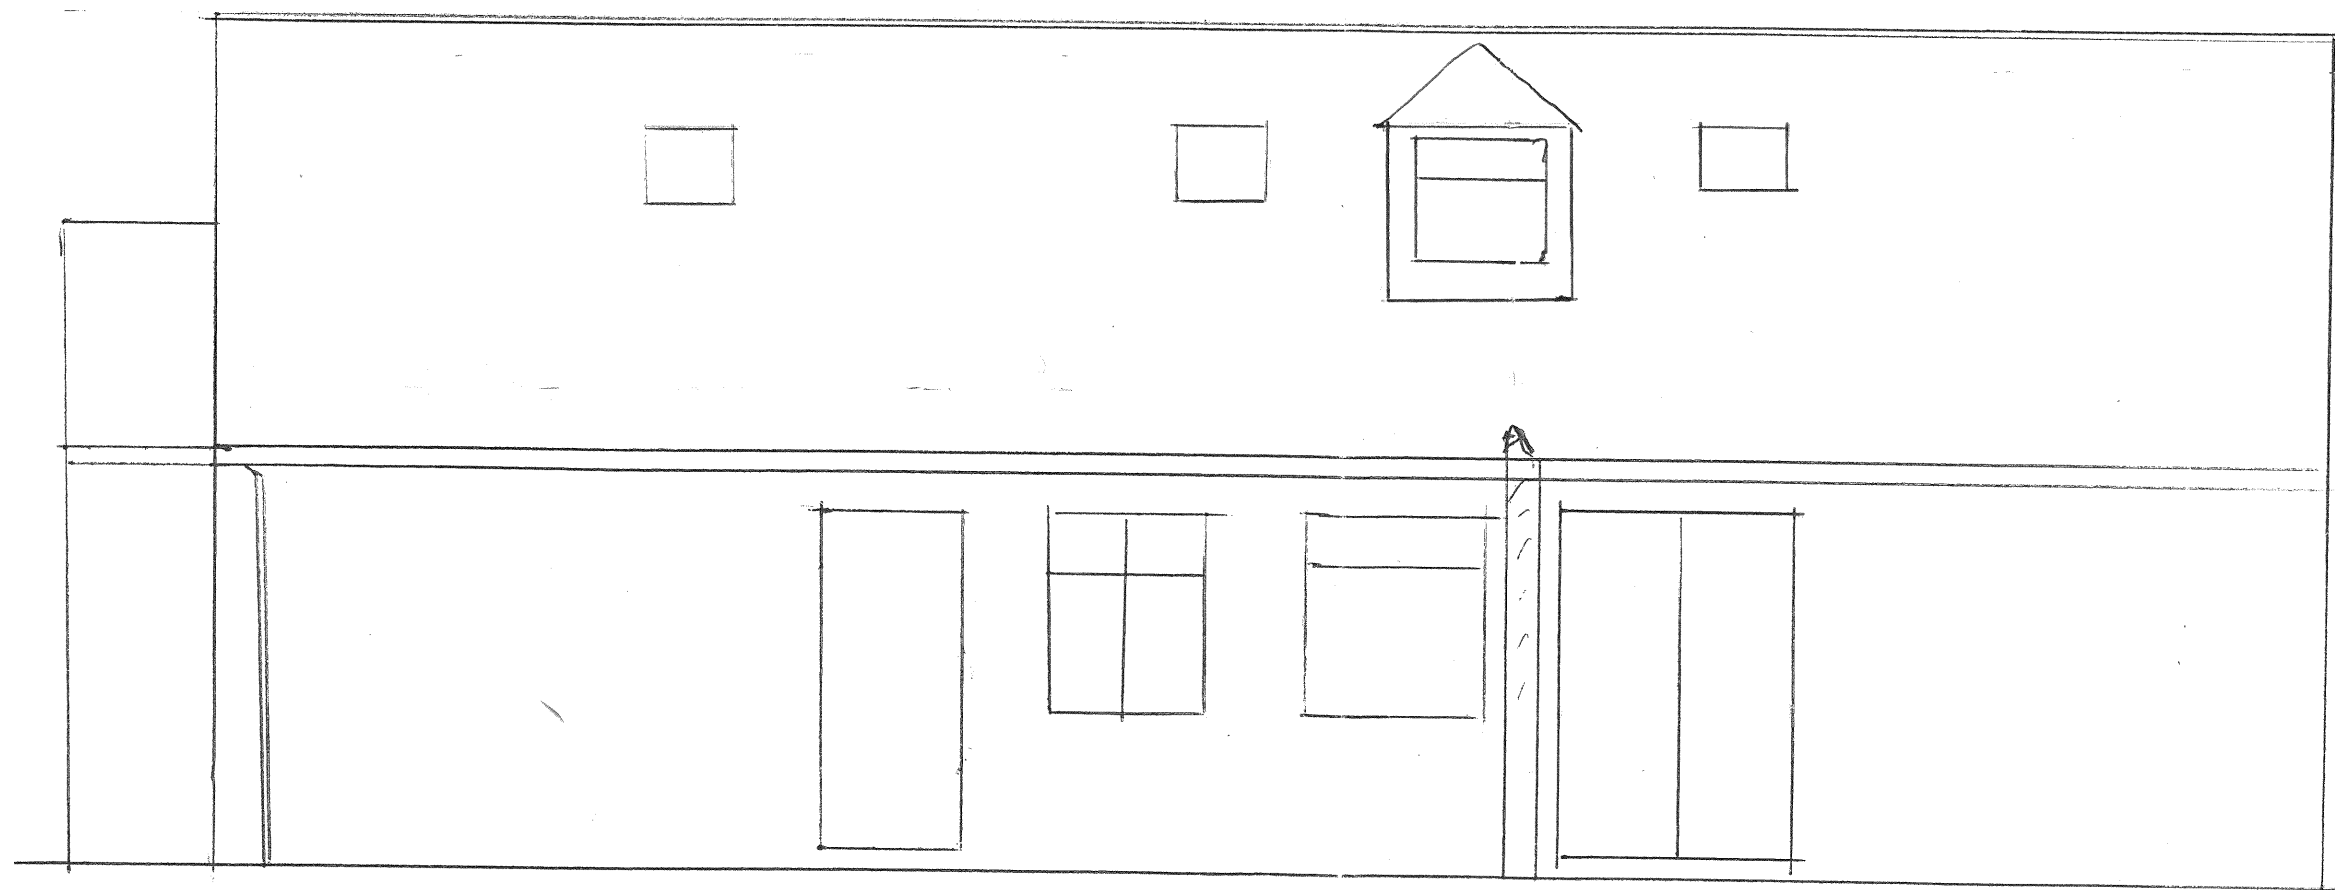

<u>PROPOSED</u>	<u>ELEVATIONS</u>	<u>A7</u>
<u>70</u>	<u>HALFORD</u>	<u>ROAD</u>
<u>ICKENHAM</u>		
Hill		1.5.

UNCHANGED



SIDE