


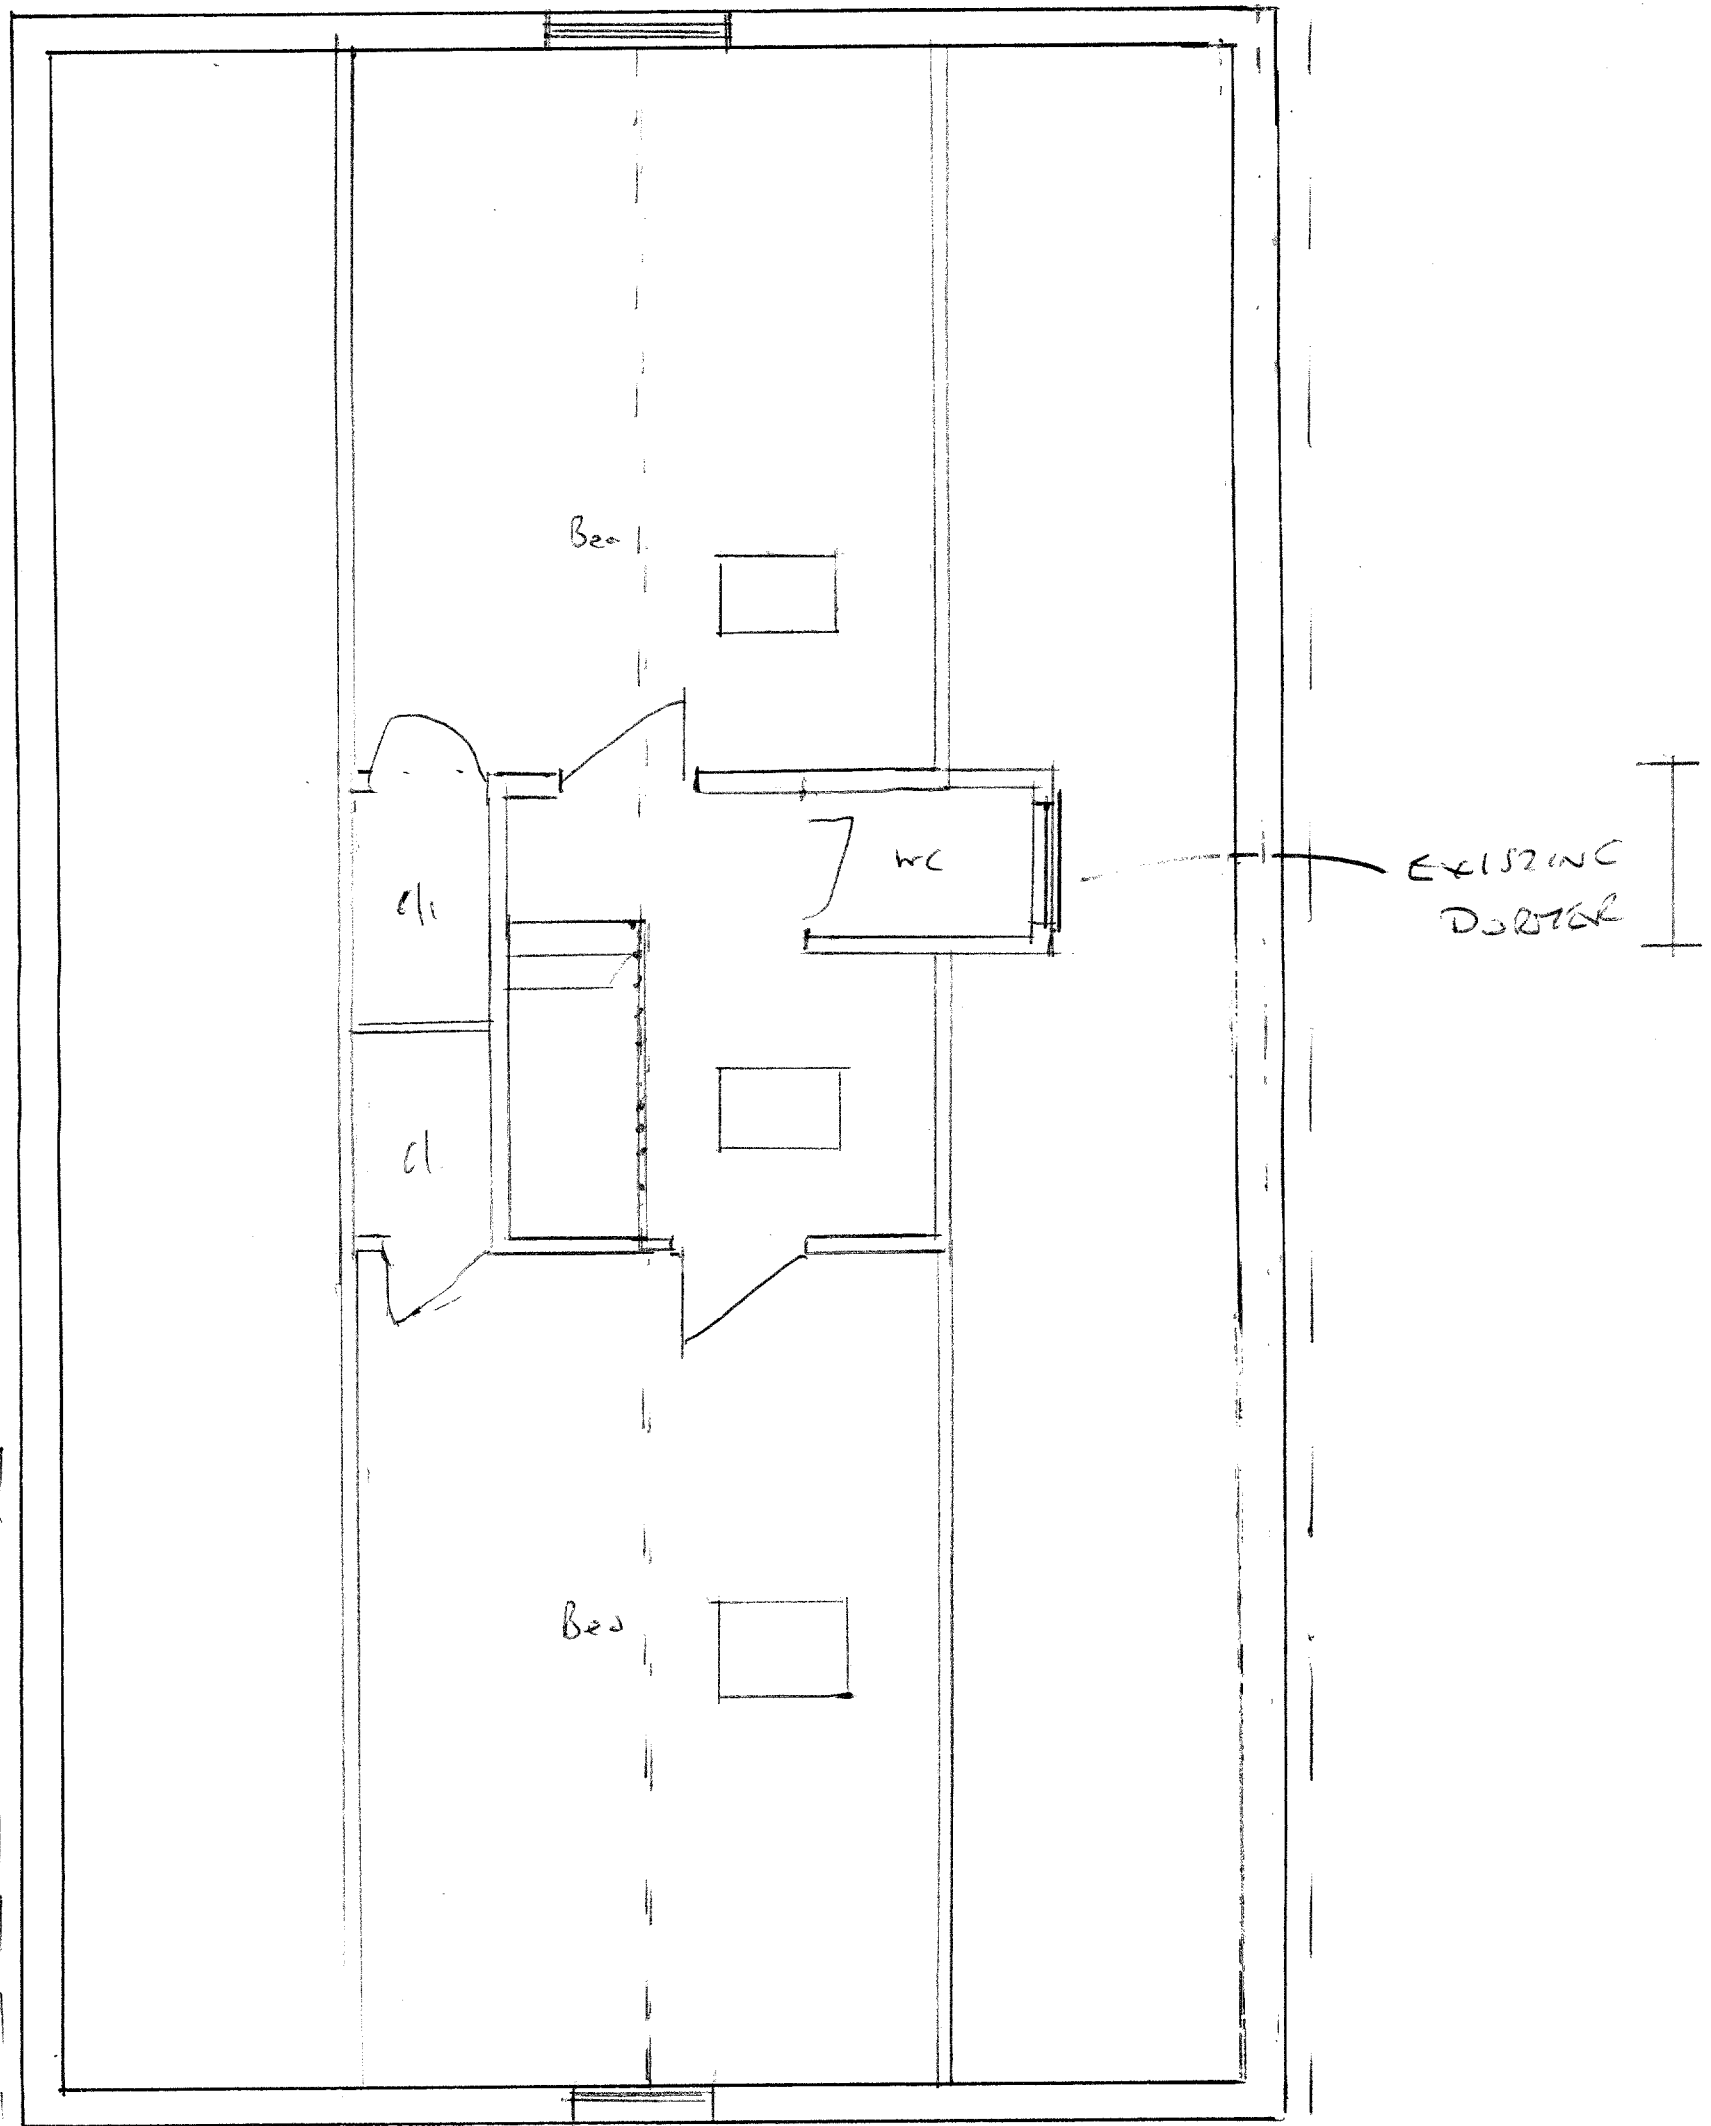

FIRST FLOOR PLAN

FIRST FLOOR PLAN AS EXISTING
AT 70 HALFORD ROAD
ICKENHAM

HQ

1:5