




EXISTING ELEVATIONS AT
70 HALFORD ROAD ICKENHAM

H3

1:50


Timber cladding

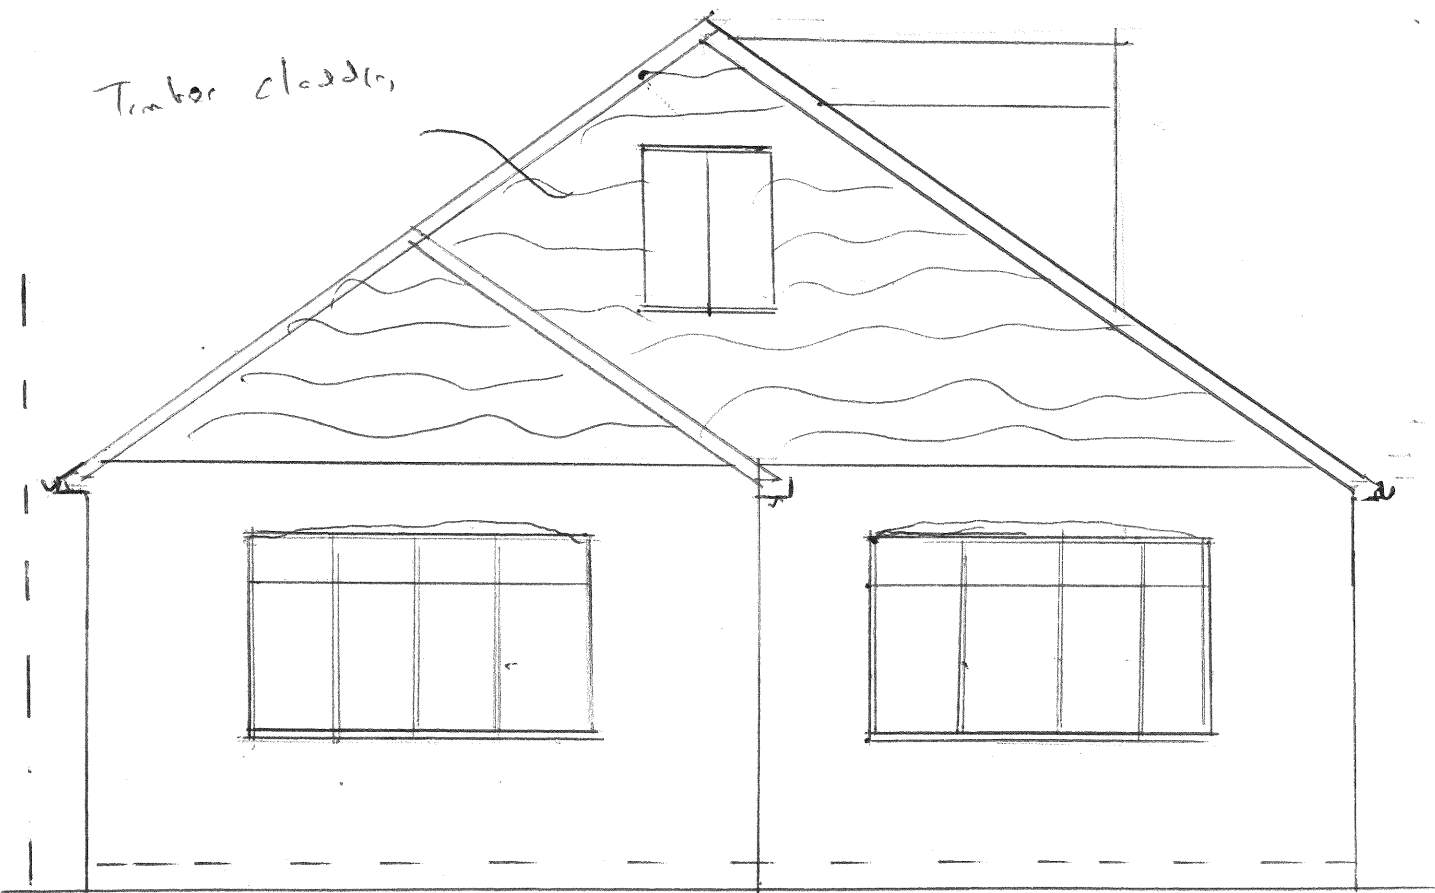

FRONT

Smooth render
whitened

All windows
leaded light

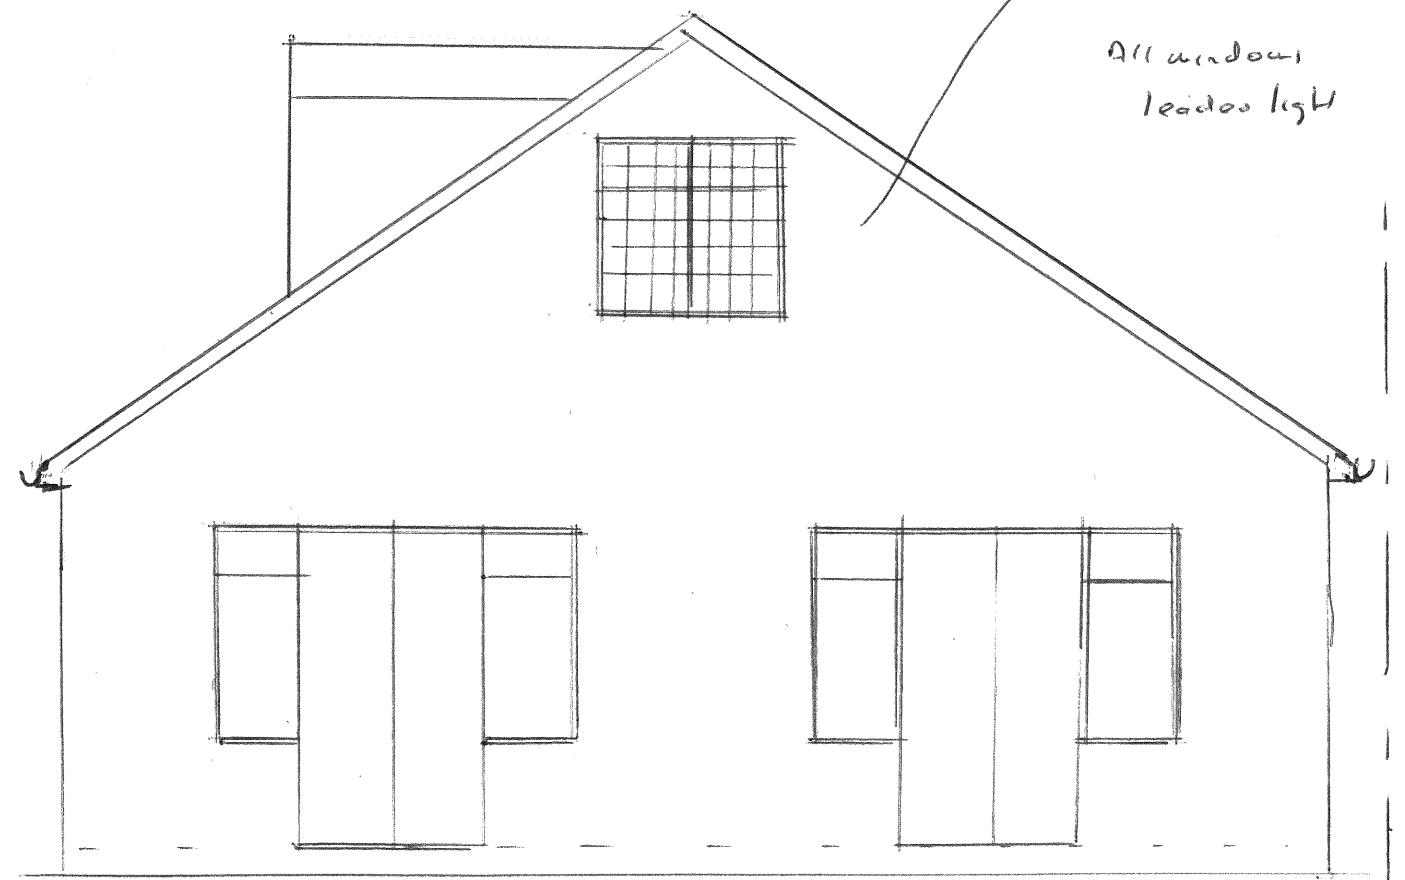

REAR