


EXISTING ELEVATIONS A7
70 HALFORD ROAD ICKENHAM

H4

1:50

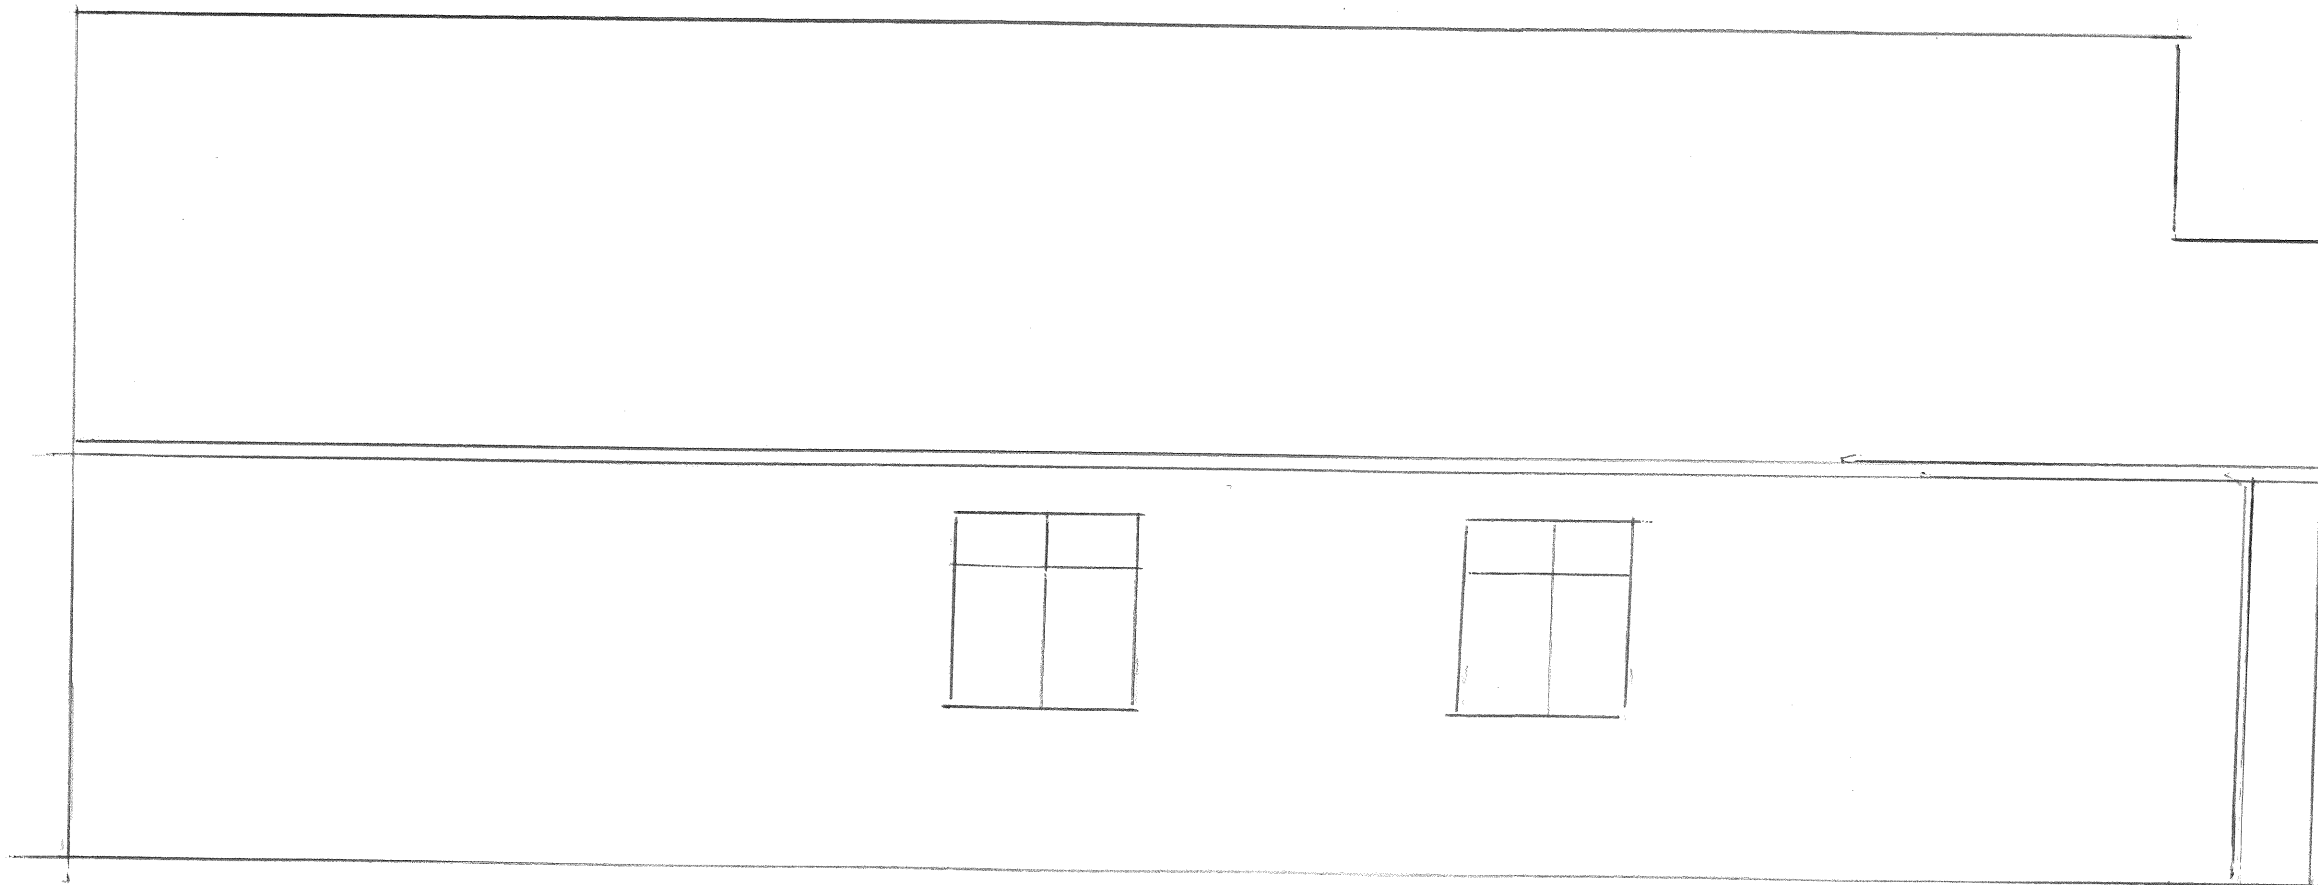

SIDE