


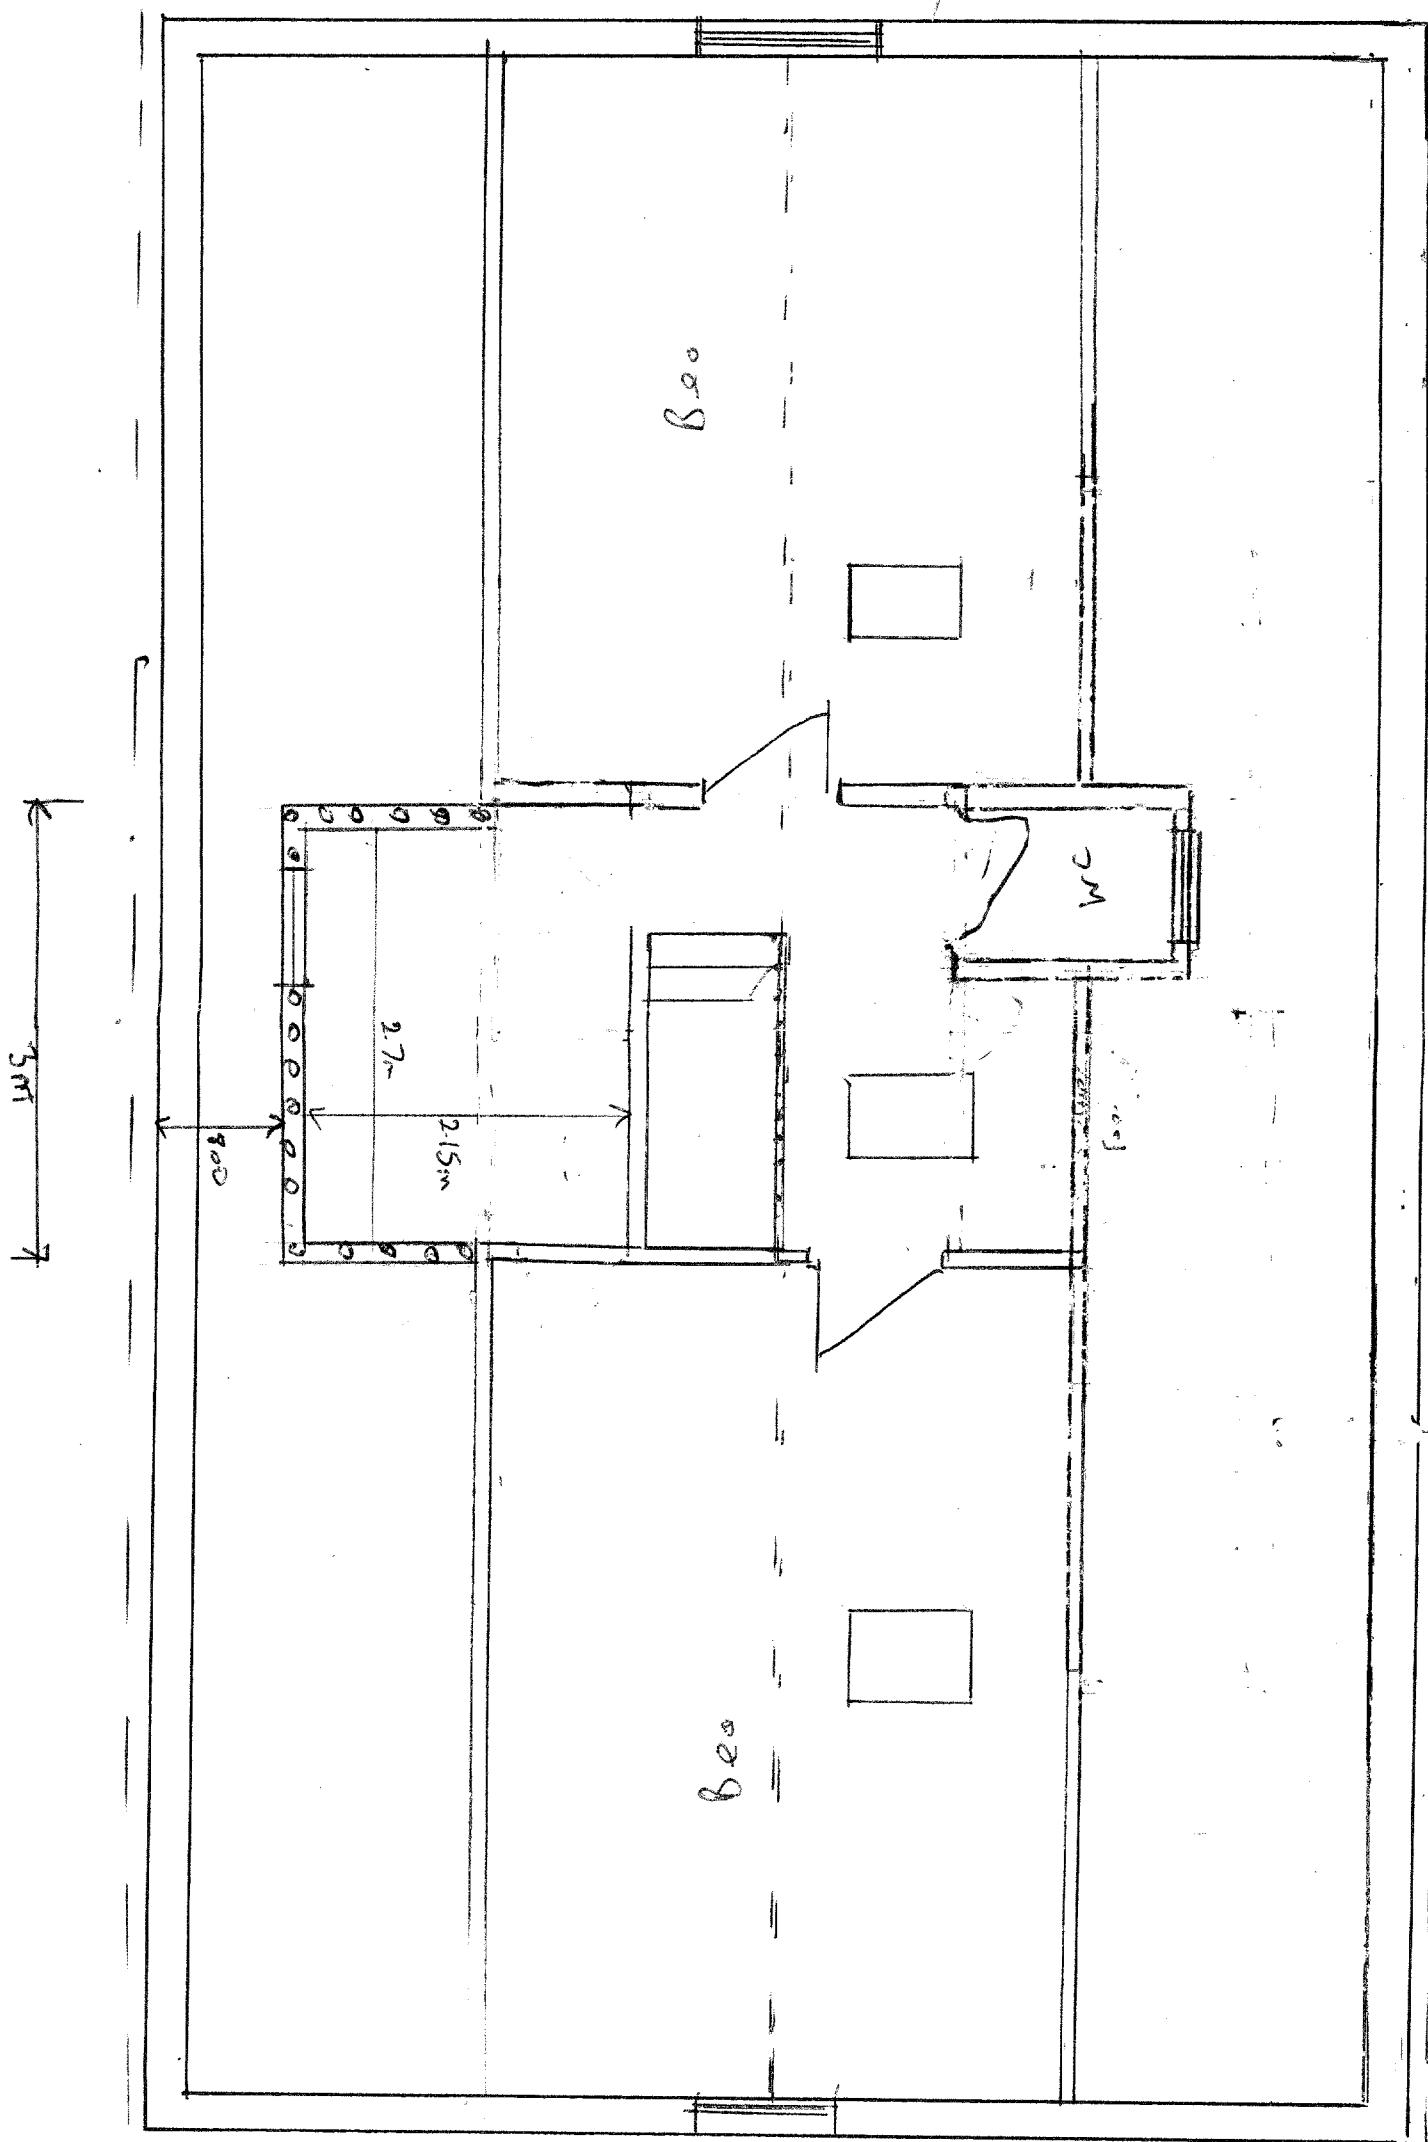

FIRST FLOOR PLAN

FIRST FLOOR PLAN AS PROPOSED
AT 70 HALFORD ROAD
ICKENHAM