



<u>PROPOSED</u>	<u>ELEVATIONS</u>	<u>AT</u>
<u>70</u>	<u>HALFORD</u>	<u>ROAD</u>
		<u>ICKENHAM</u>
H9		1:50

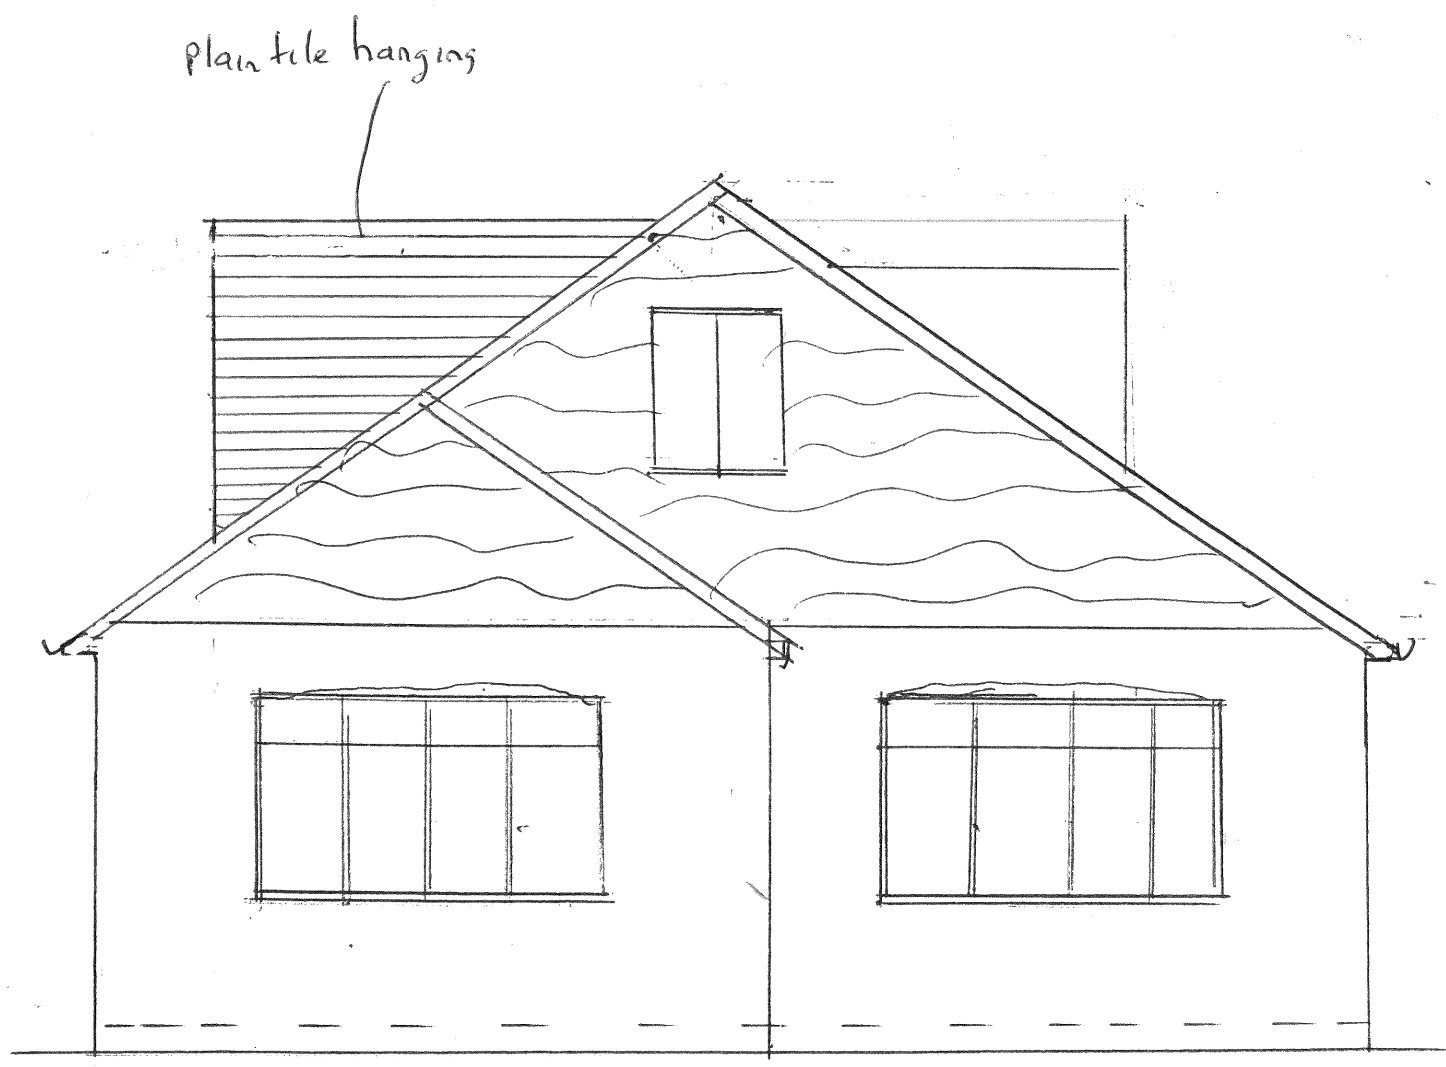

FRONT

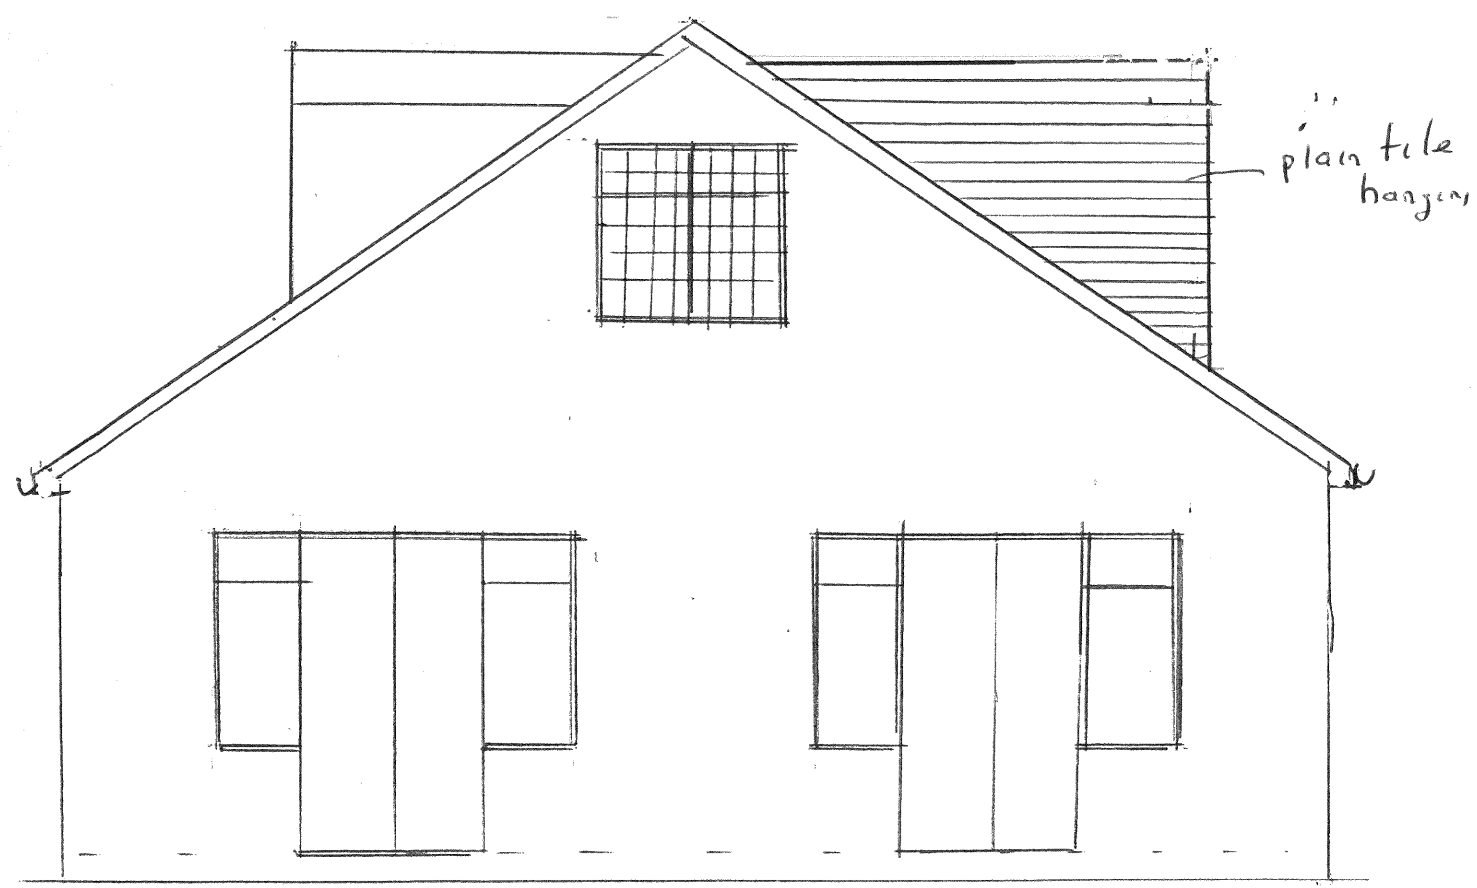

REAR