




Existing side Elevation



Existing side Elevation

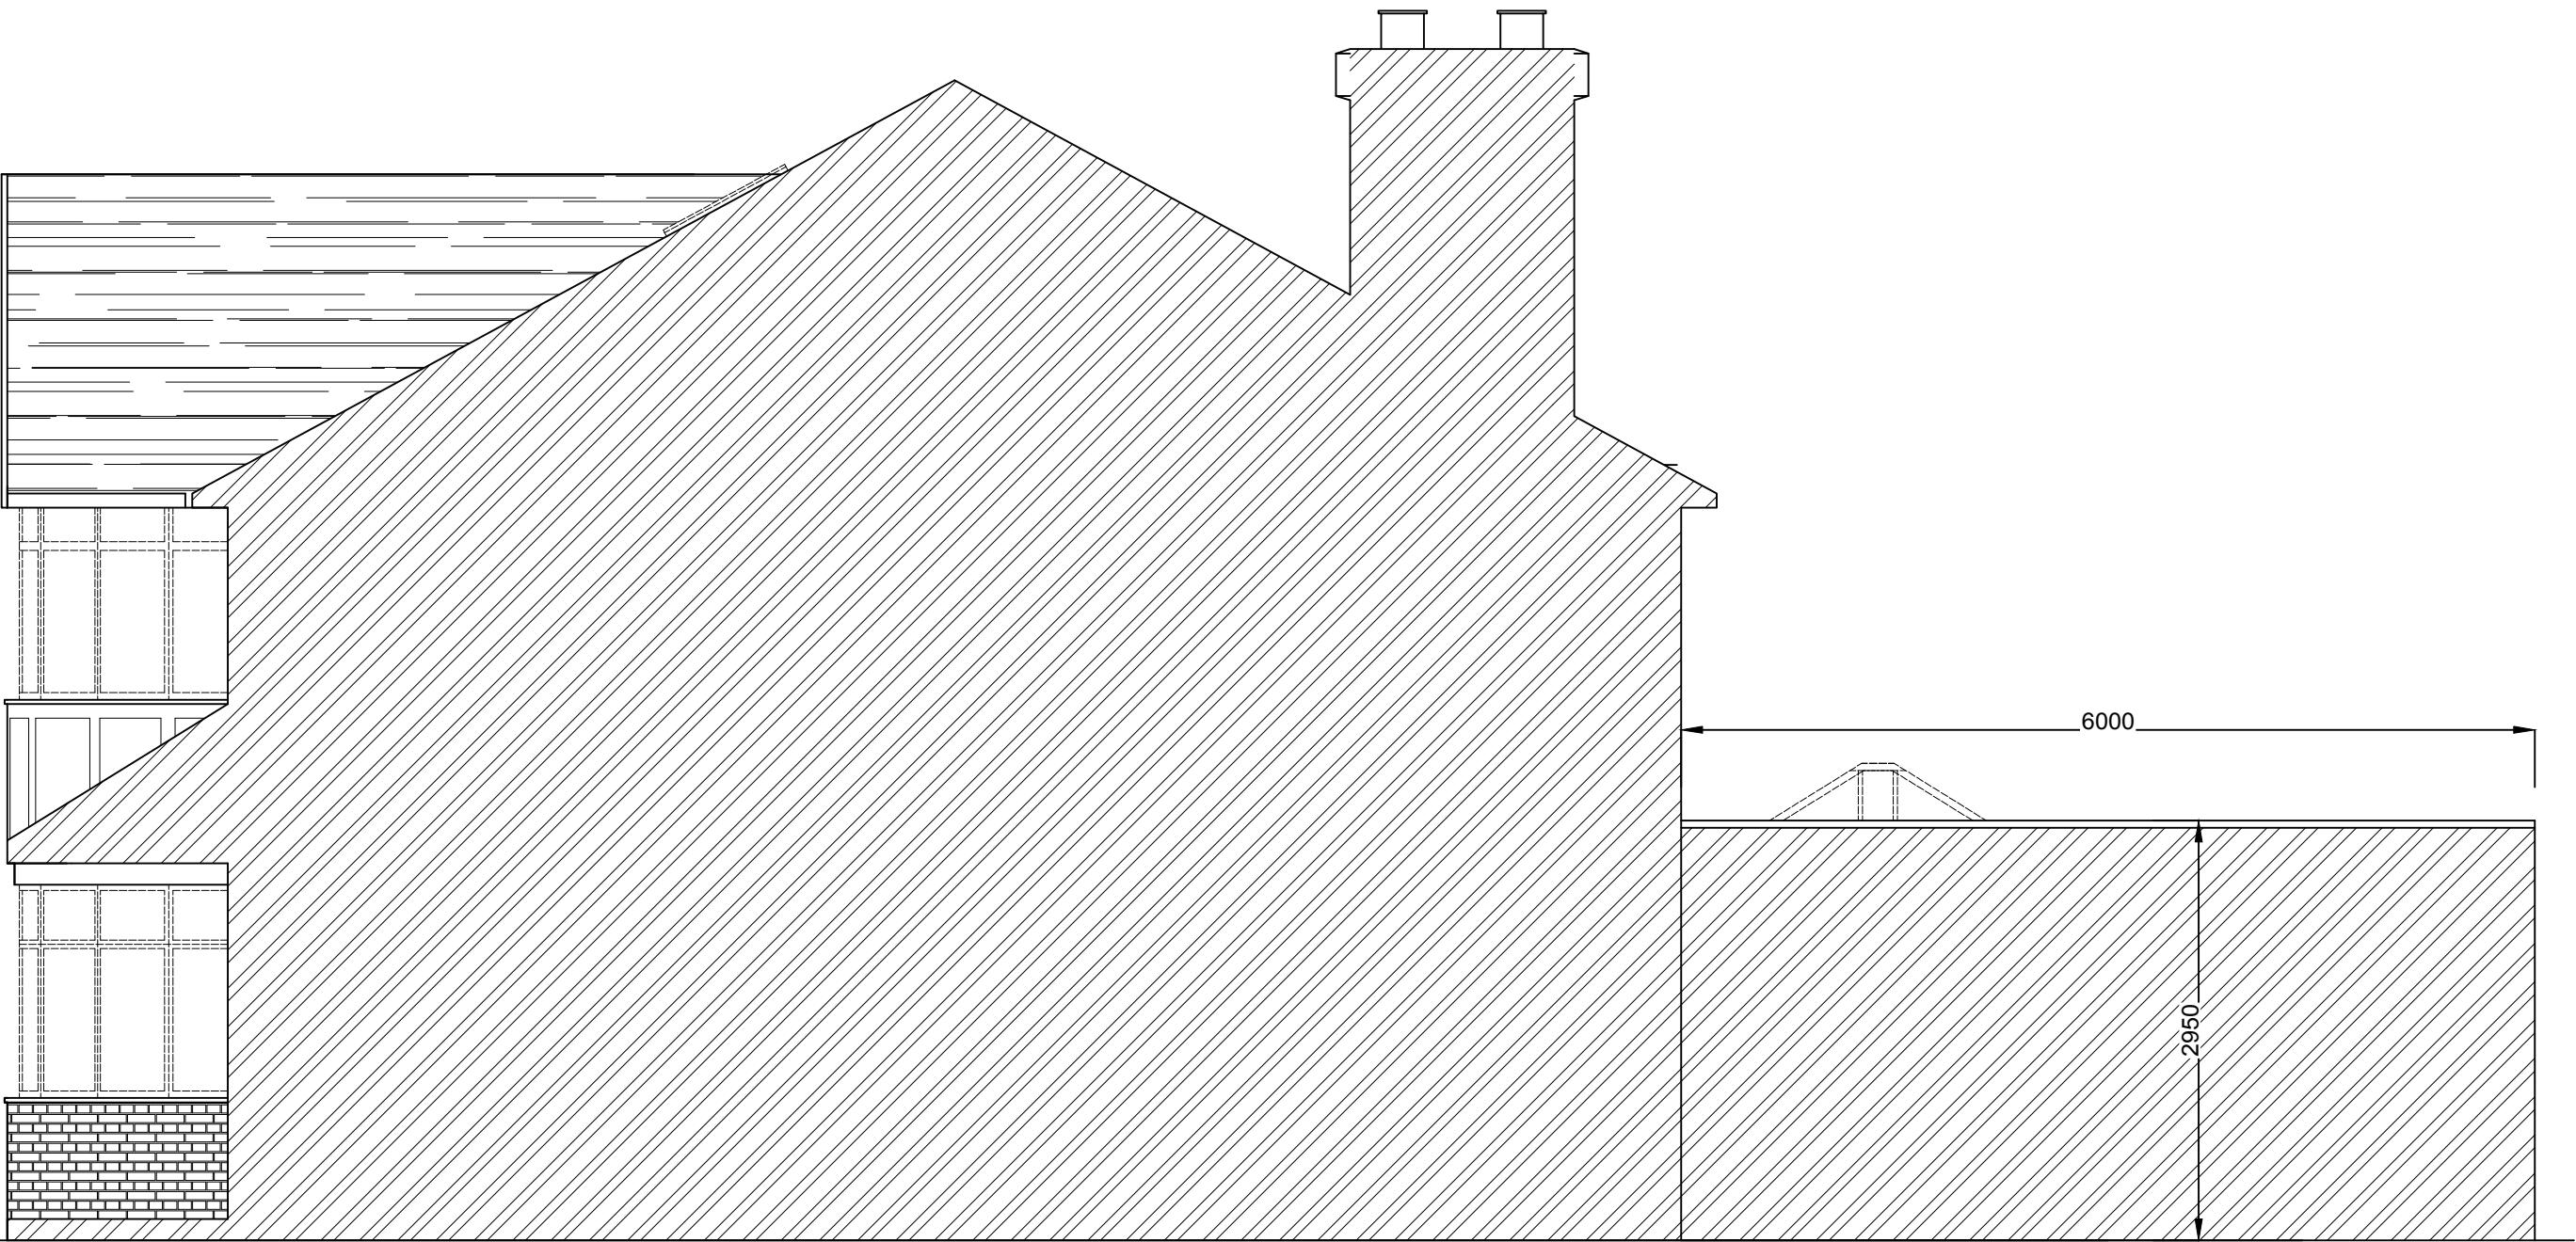

Proposed side Elevation



Proposed side Elevation

Drawing: Existing & Proposed Elevations		UNIT7 Planning	
Title: rear and side extension		Tel: 07487893438	
Client: Mr Kam Address: 60 Abottsbury Gardens, HA5 1SX		Email: ashraf.azmi@hotmail.com	
		Scale@A3: 1:100,	Drawing Number: 04
Note: All dimensions to be checked on site		Drawing Date 05 - 05 - 2025	Revision Date Revision

