

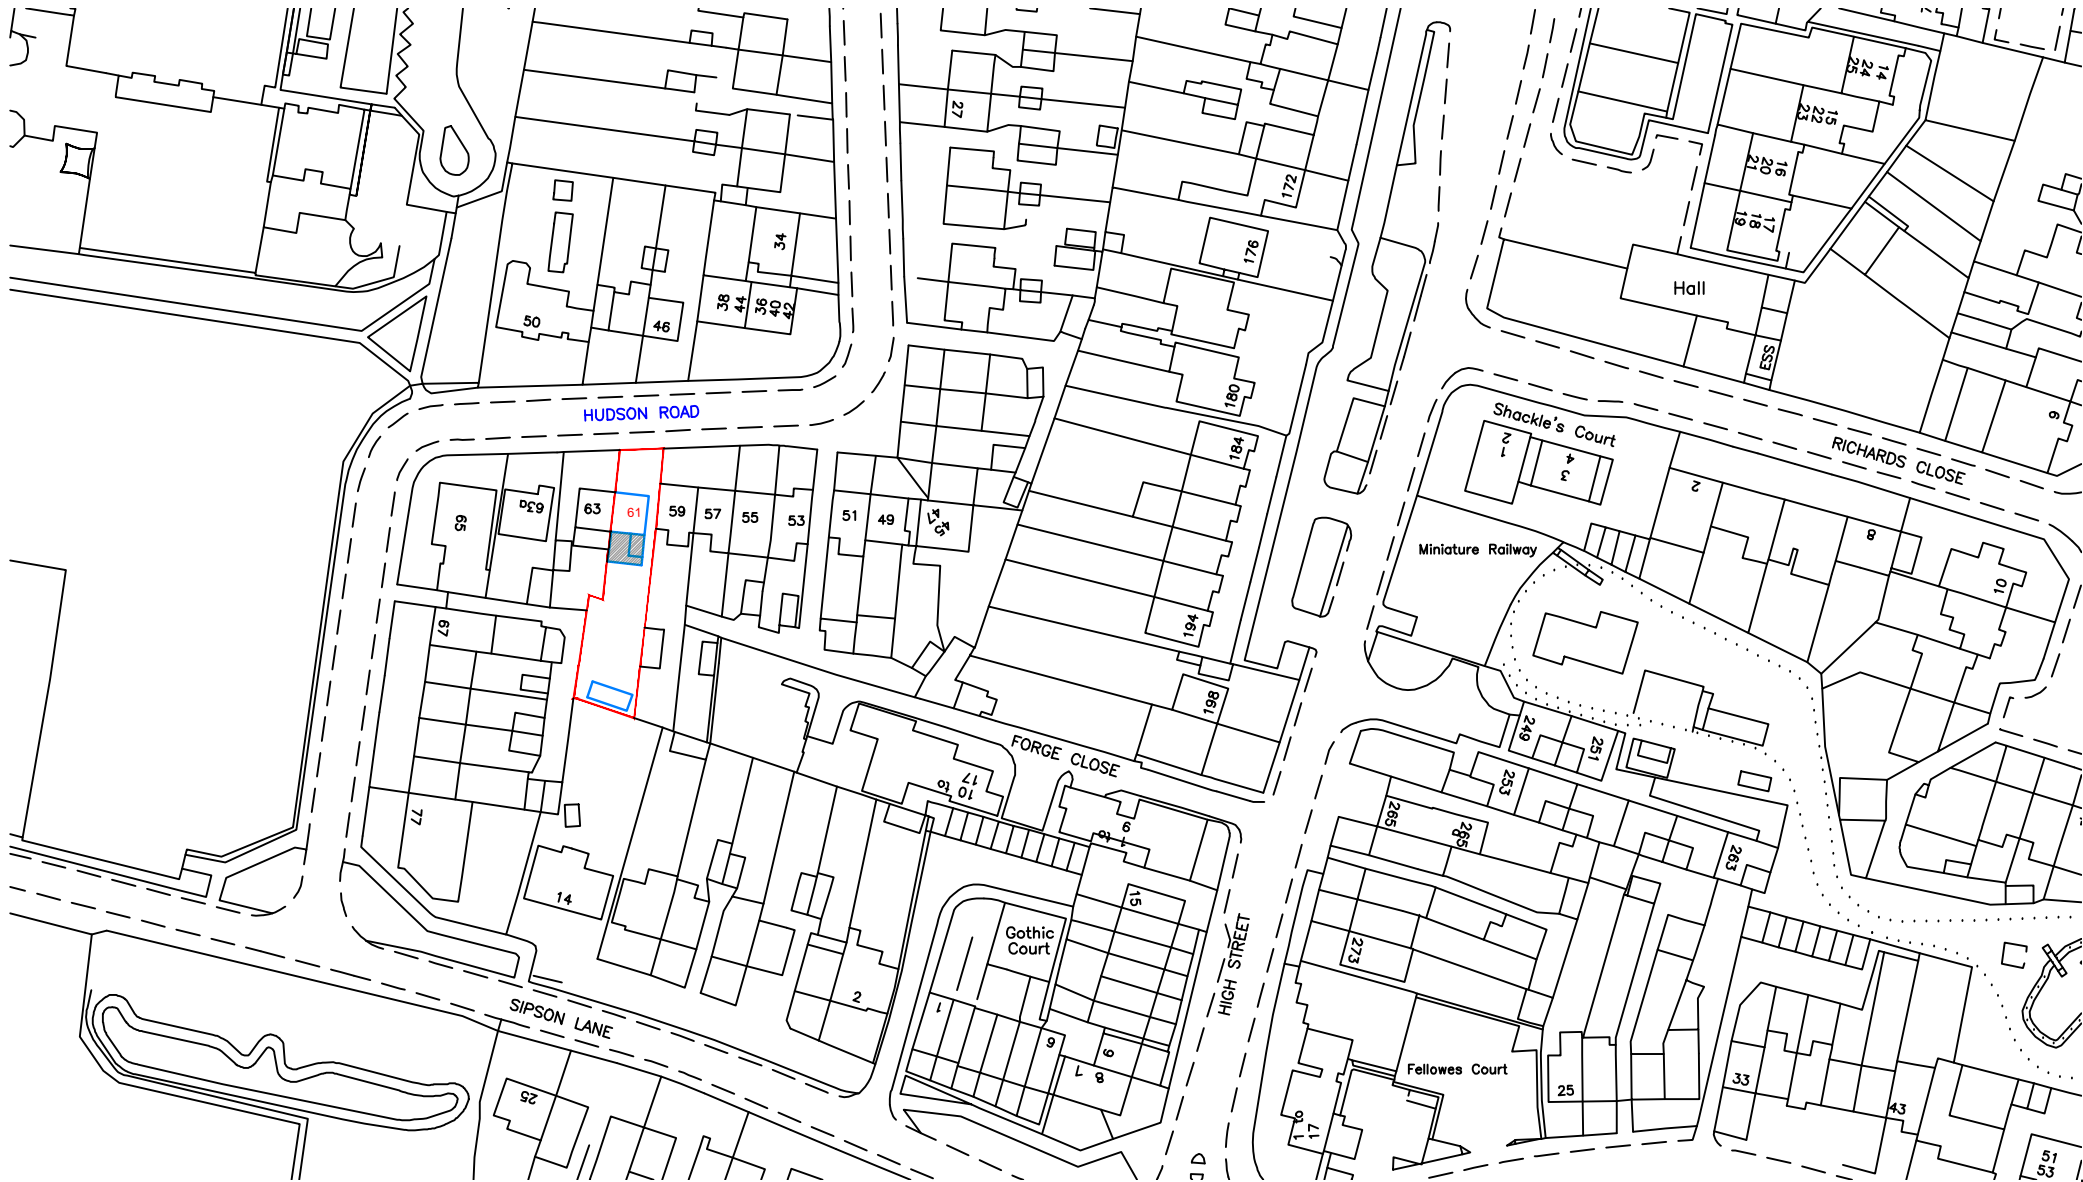


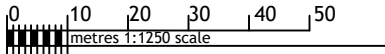

LOCATION PLAN
Scale 1:1250

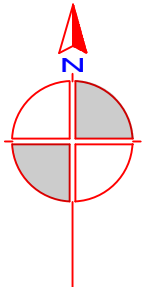

61 HUDSON ROAD
HAYES
UB3 5EN

DATE November 2025		SCALE @A4 1:1250
JOB No 0255	DRAWING No HS-101-Location	REV 00