


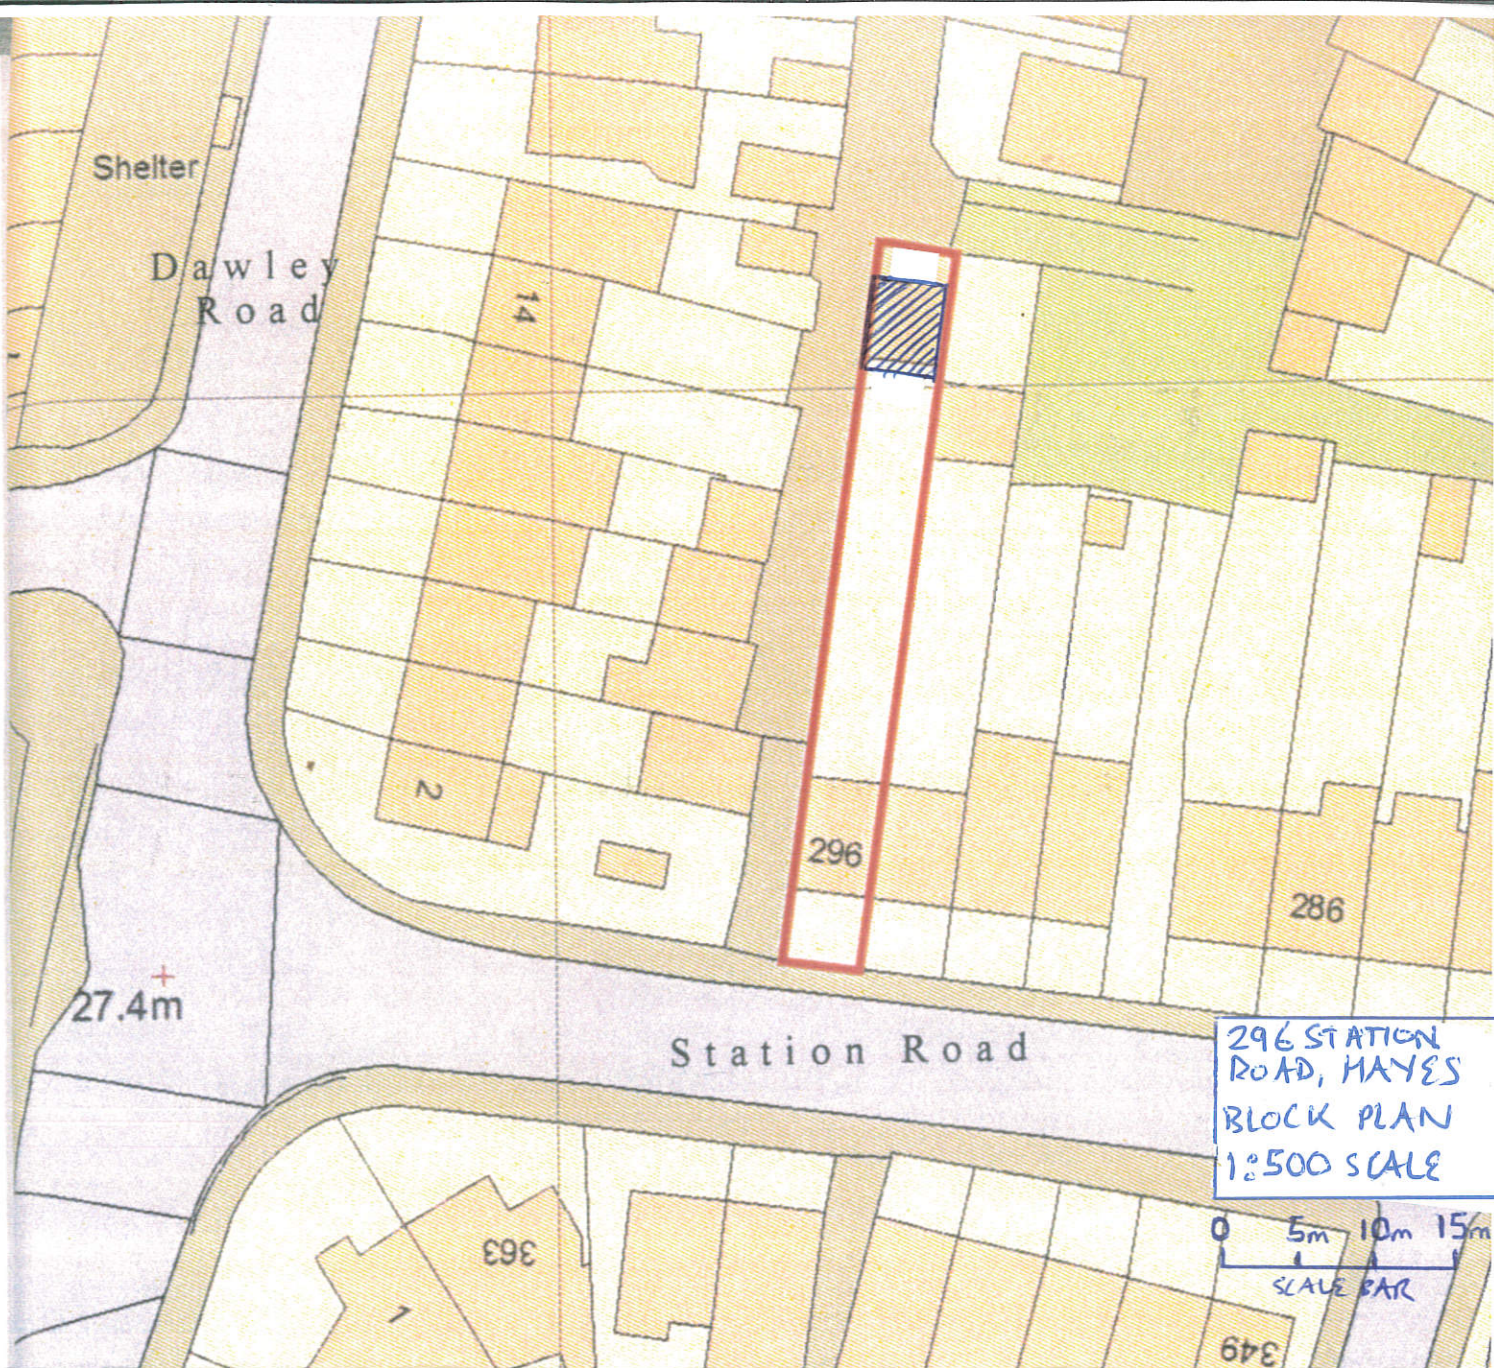

Shelter

Dawley Road

2

296

286

27.4m

Station Road

296 STATION
ROAD, HAYES
BLOCK PLAN
1:500 SCALE

0 5m 10m 15m
SCALE BAR

363

349