


199 Hoylake Crescent Garden Building

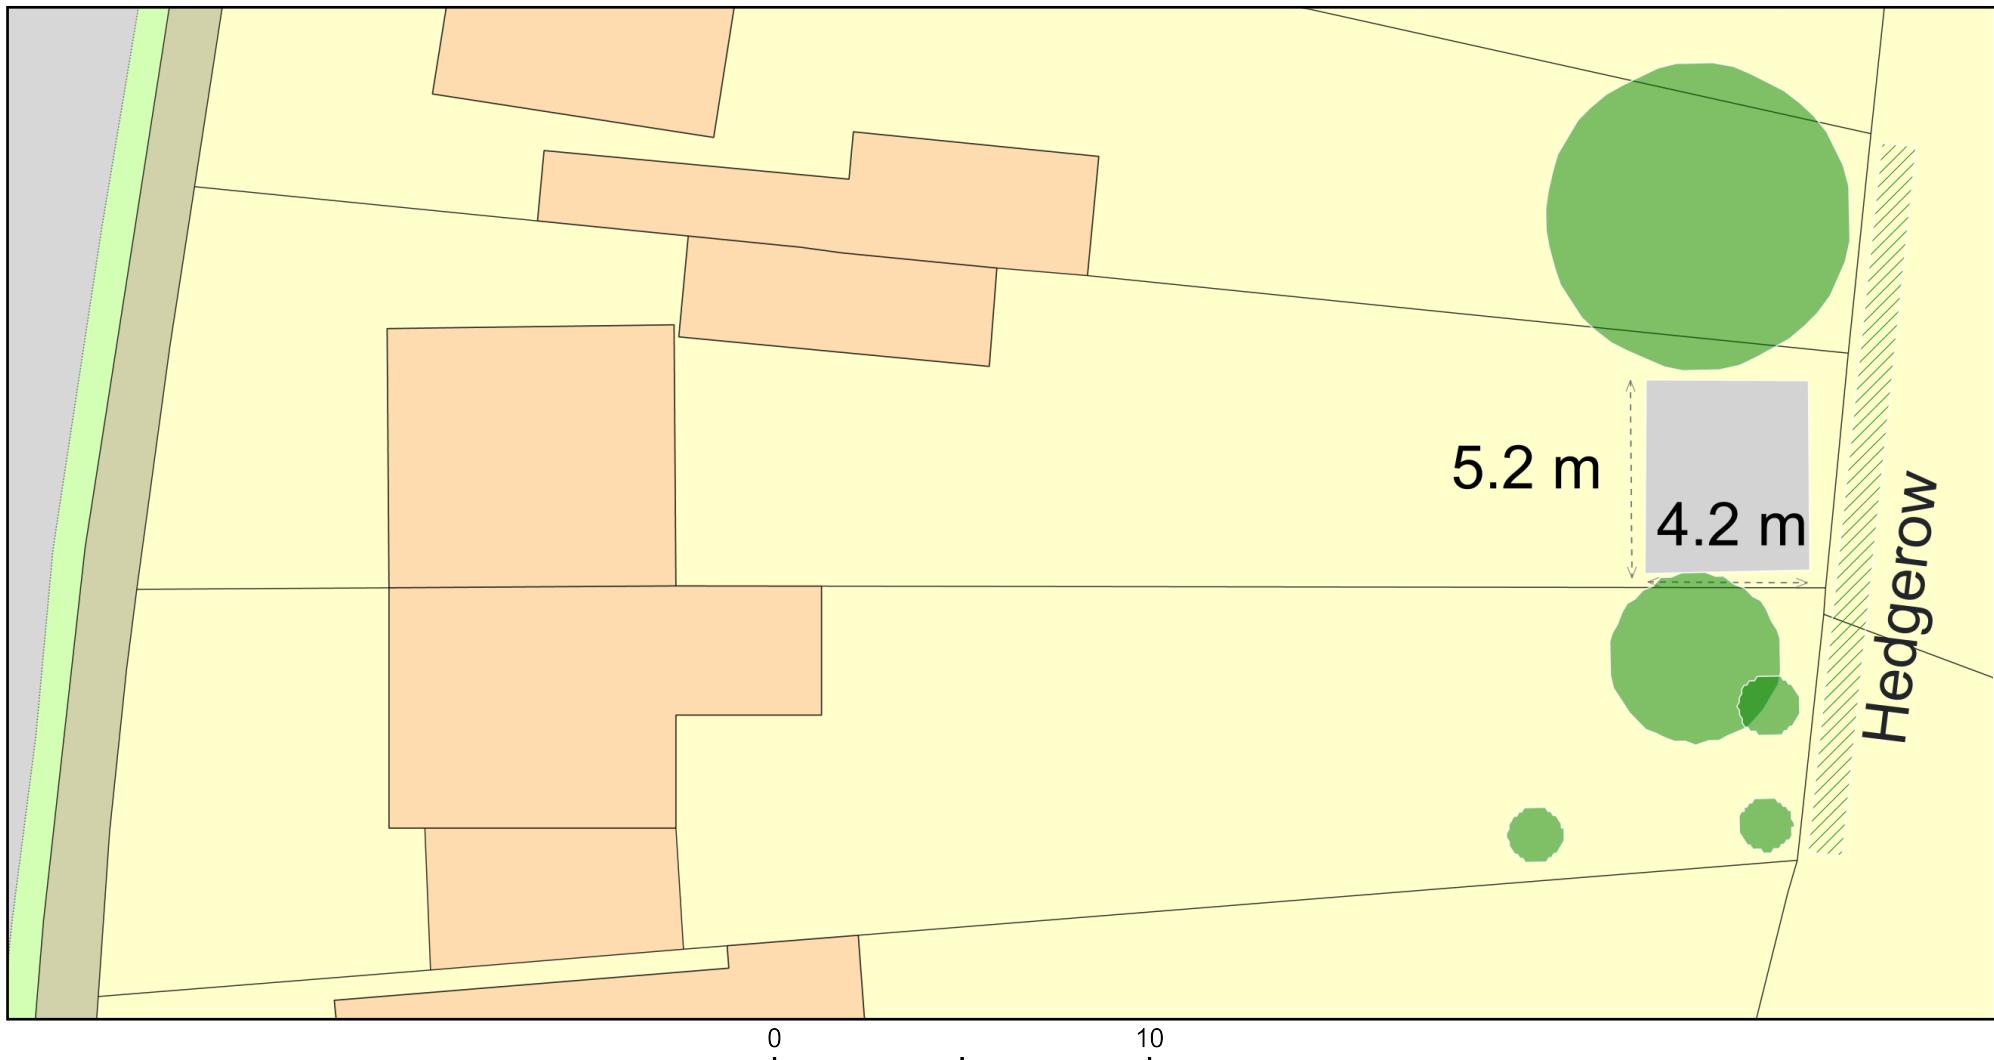

Plan Produced for: Marvin Wright

Date Produced: 31 Jan 2024

Plan Reference Number: TQRQM24031155218715

Scale: 1:200 @ A4

