


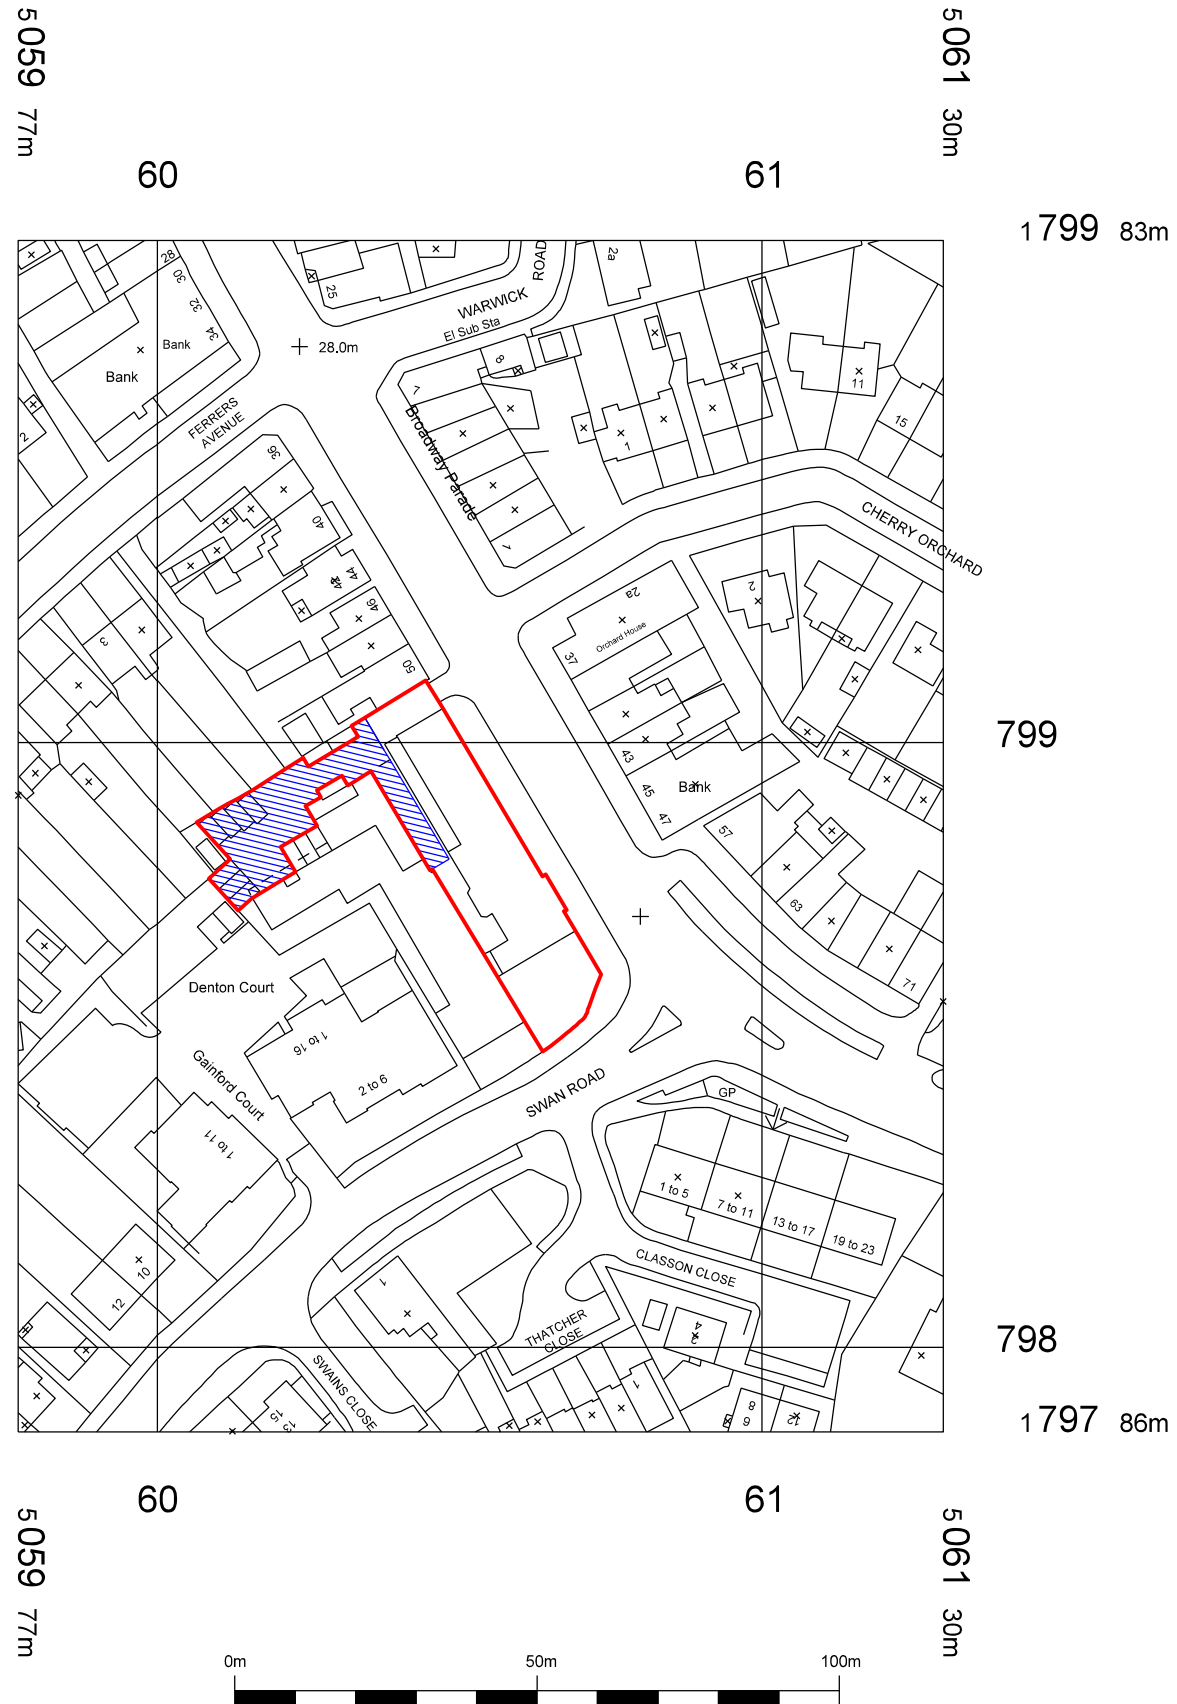

 Application boundary line

 99 year lease on land owned by BT

REVISION		DESCRIPTION		BY	DATE
ROBERTSON FRANCIS P A R T N E R S H I P 					
Chartered Architects 13 Cathedral Road Cardiff CF11 9HA		Tel : (029) 2039 9000 Fax : (029) 2038 7351 E-mail : info@rparcitects.com			
CLIENT					
MR N KARBANI					
JOB TITLE					
MAKSONS HOUSE, 52 STATION ROAD, WEST DRAYTON, MIDDLESEX, UB7 7BT					
DRAWING TITLE					
SITE LOCATION PLAN					
STATUS		DATE	DRAWN	CHECKED	SCALE @ A3
PLANNING		15.04.15	RDP	JNW	1:1250
JOB NO.		DRAWING NO.			REV.
2280		DP 100			

THIS DRAWING IS COPYRIGHT. ALL DIMENSIONS TO BE CHECKED ON SITE. ANY DISCREPANCIES TO BE REPORTED IMMEDIATELY TO THE ARCHITECTS. ALL DIMENSIONS TO BE CHECKED PRIOR TO ORDER OF MATERIALS OR FABRICATION OF WORK. THIS DRAWING SHOULD NOT BE SCALED.