


MICHAEL OAKES ARCHITECTS LTD.



Michael Oakes (Director) B.A. Hons Arch, Dipl. Arch, Registered Architect

REGISTERED ARCHITECTS, DESIGNERS + ILLUSTRATORS

Telephone: 01895 235089 - E-mail: michaeloakesarchitect@googlemail.com

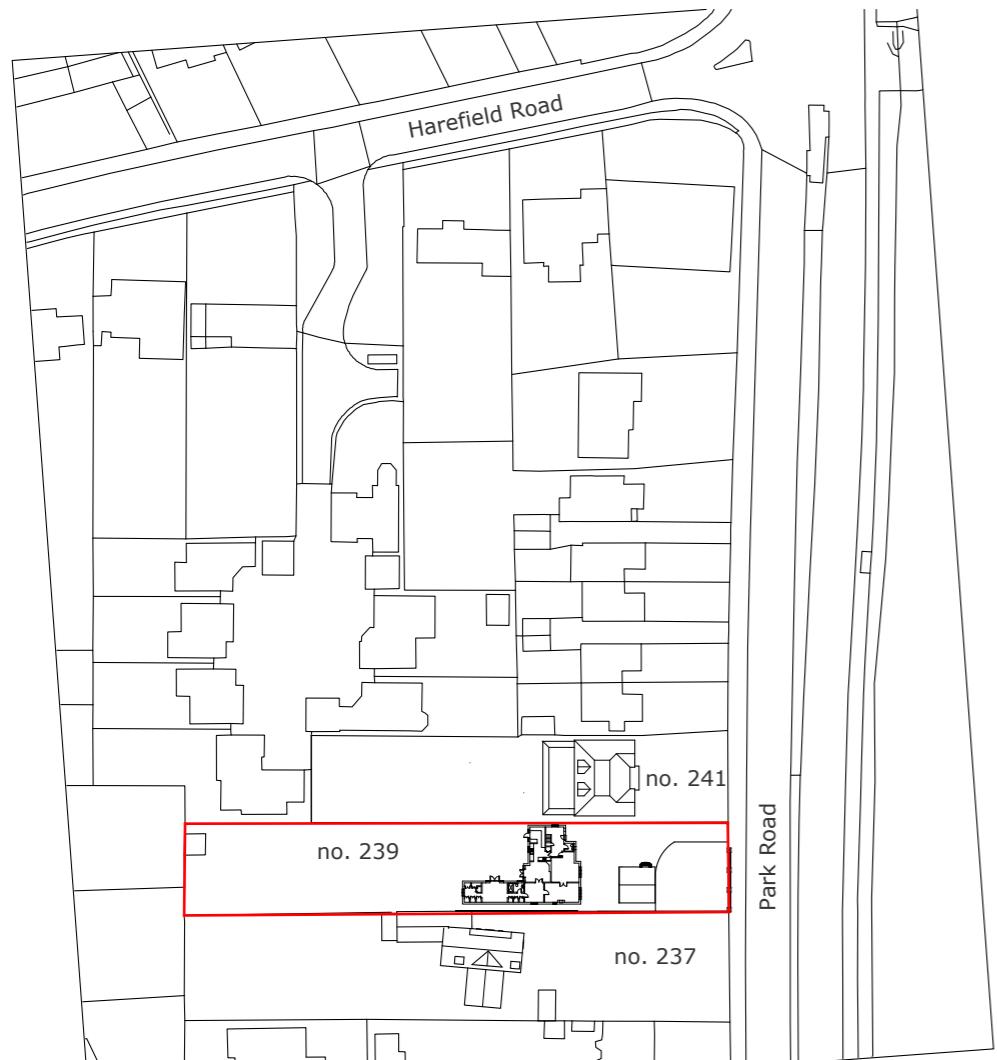

Site Location Plan

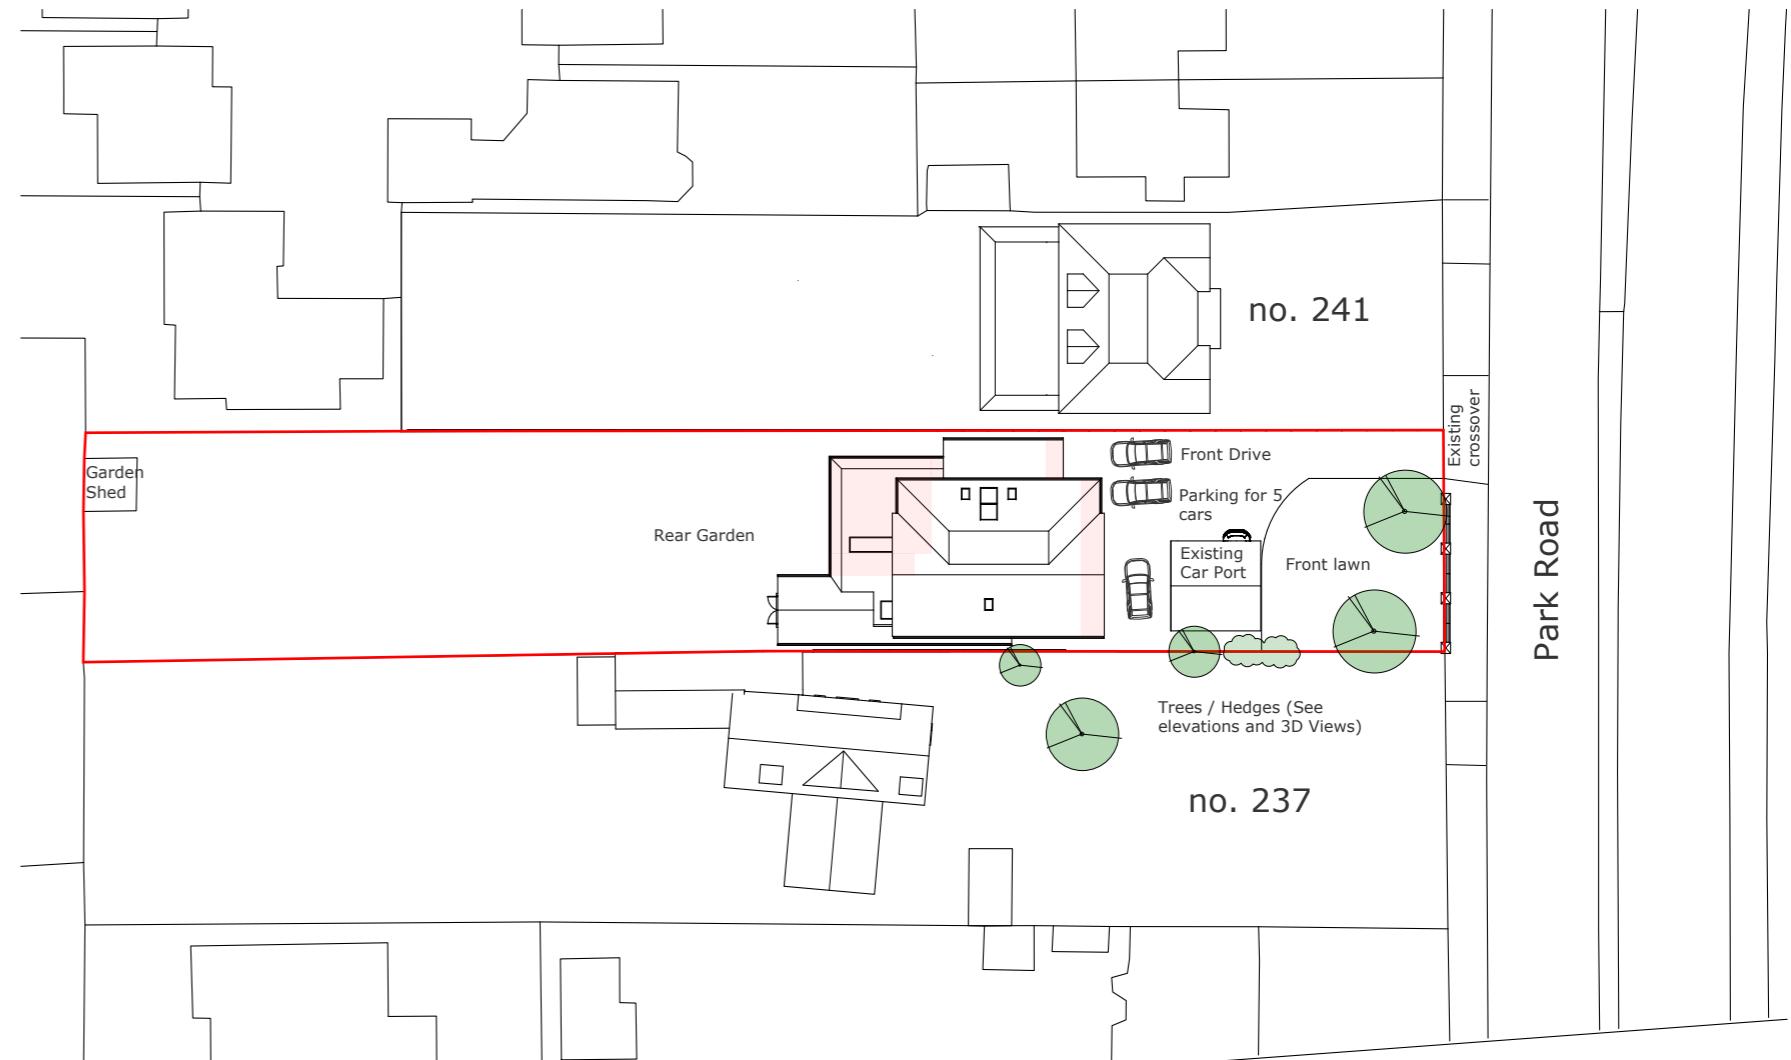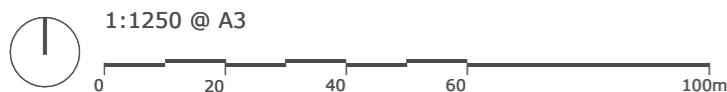

Block Plan



Address

239 Park Rd, Uxbridge
UB8 1NS

Client

Hasil Makkar

Date

August
2024

Drawing Title

Location + Block Plan

Project no./ Stage/

0427- PLA-

Drawing no./ Revision

03_C

Revision notes:

Drawn by: MM+ RA

A - First Issue
B - Existing drawings amended Nov. 24
C - Amendments to windows Jan. 25

Copyright © Michael Oakes Architects Ltd. 2023
Print all drawings in full colour at A3 size- Do not scale drawings