


MICHAEL OAKES ARCHITECTS LTD.



Michael Oakes (Director) B.A. Hons Arch, Dipl. Arch, Registered Architect

REGISTERED ARCHITECTS, DESIGNERS + ILLUSTRATORS

Telephone: 01895 235089 - E-mail: michaeloakesarchitect@googlemail.com

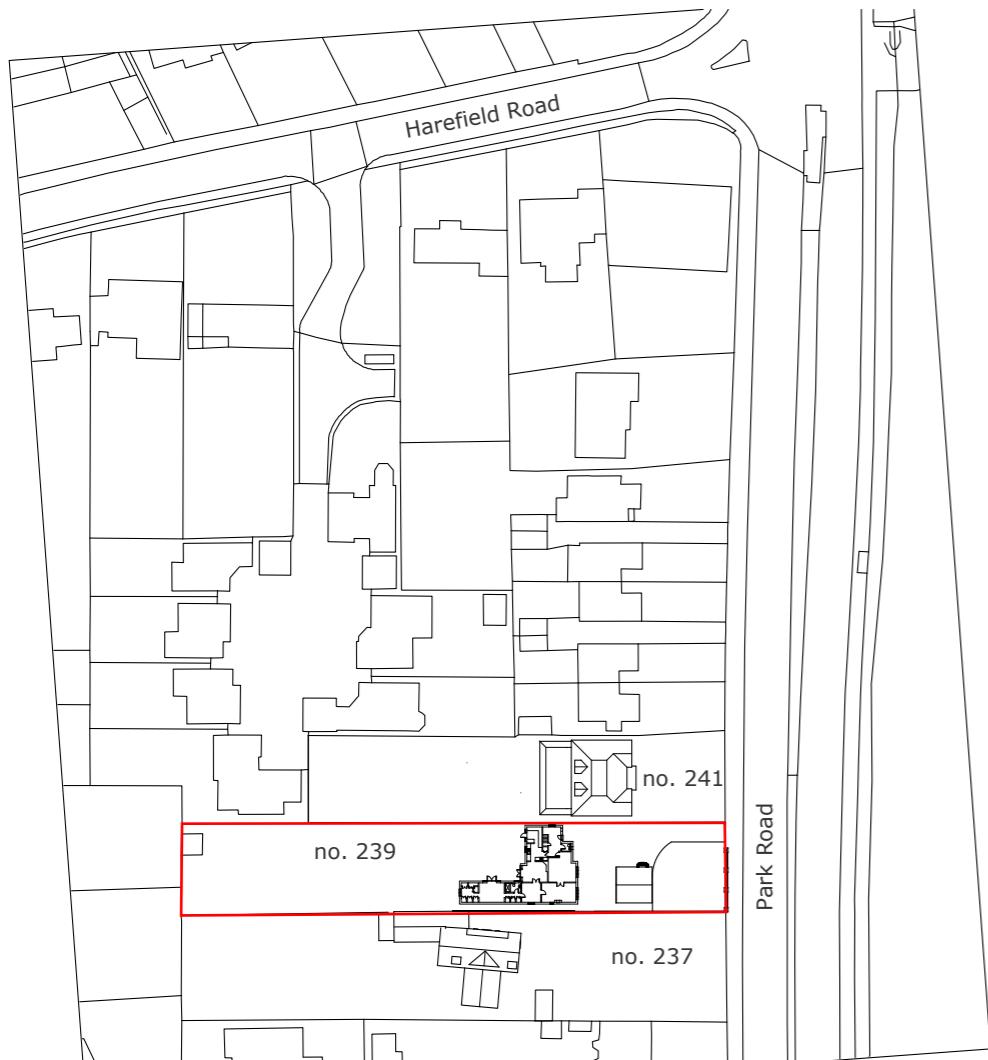

Site Location Plan

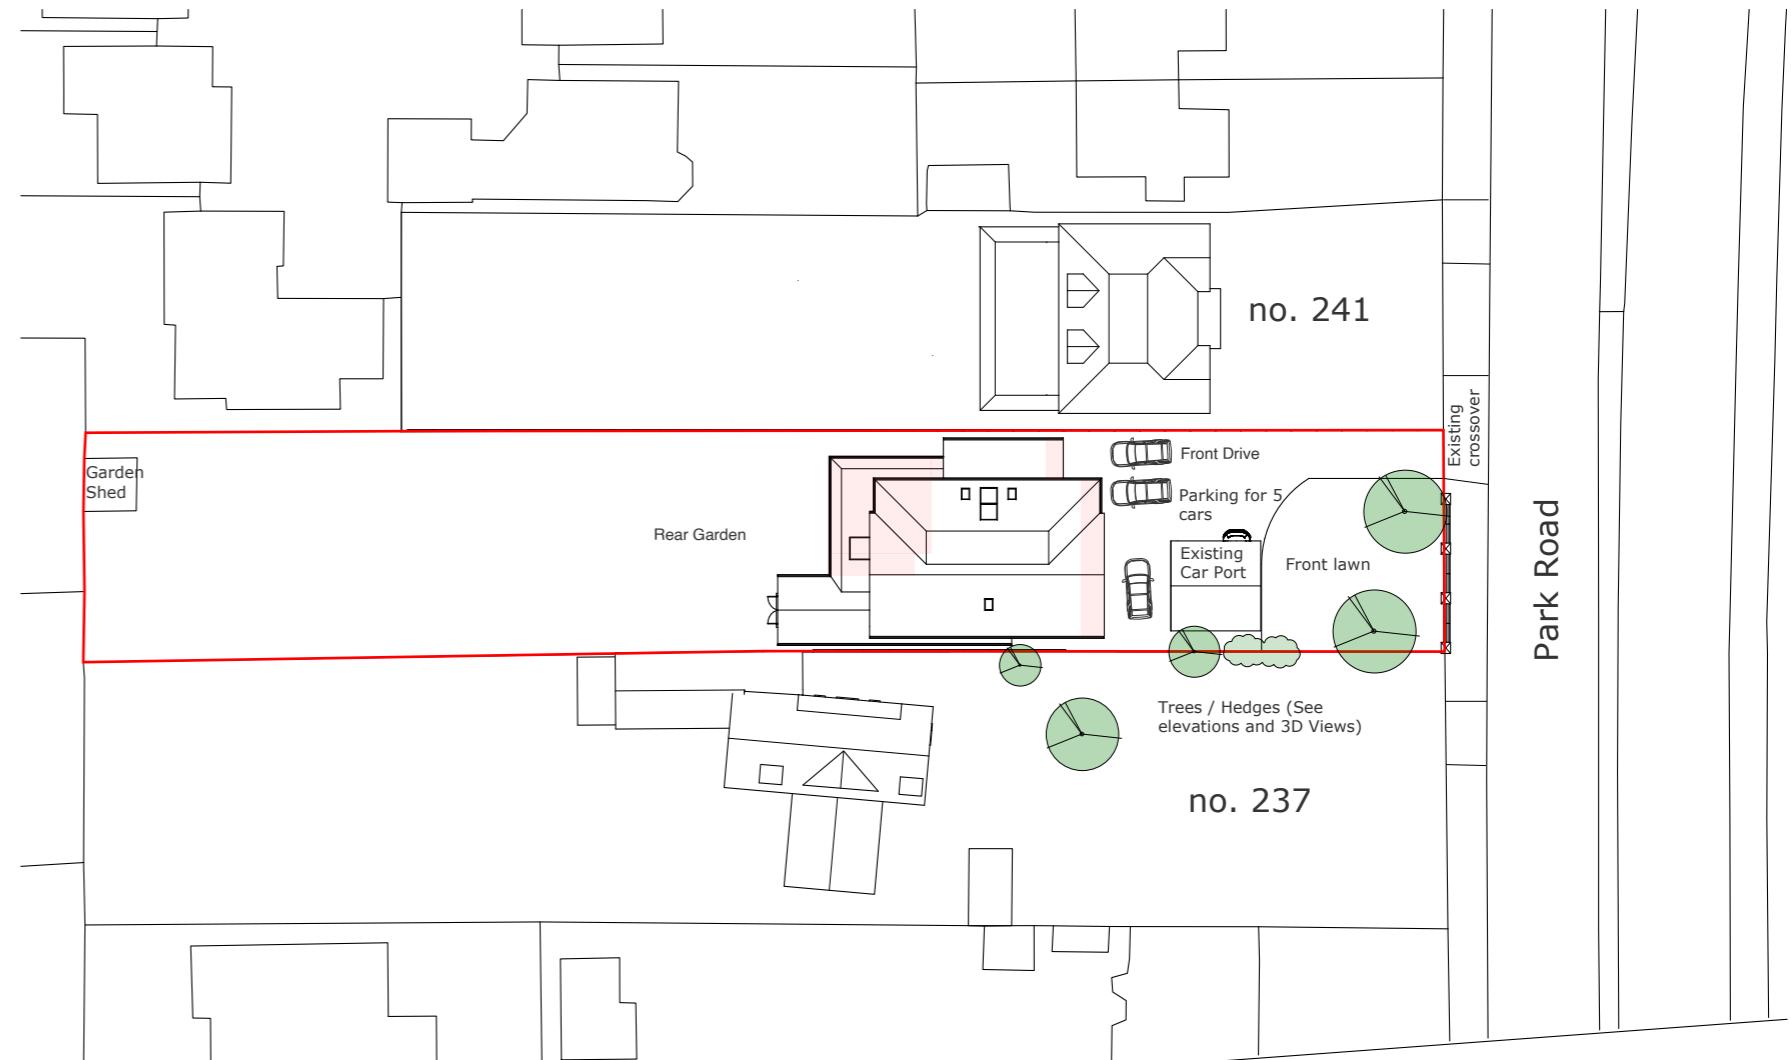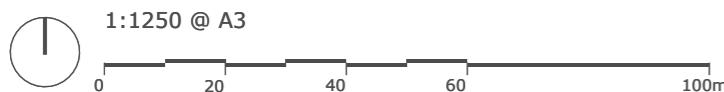

Block Plan



Address

239 Park Rd, Uxbridge
UB8 1NS

Client

Hasil Makkar

Date

February
2025

Drawing Title

Location + Block Plan

Project no./ Stage/

0427- PLA-

Drawing no./ Revision

03_A

Revision notes:

Drawn by: RA

A - First Issue