



EXISTING FRONT ELEVATION




EXISTING SIDE ELEVATION

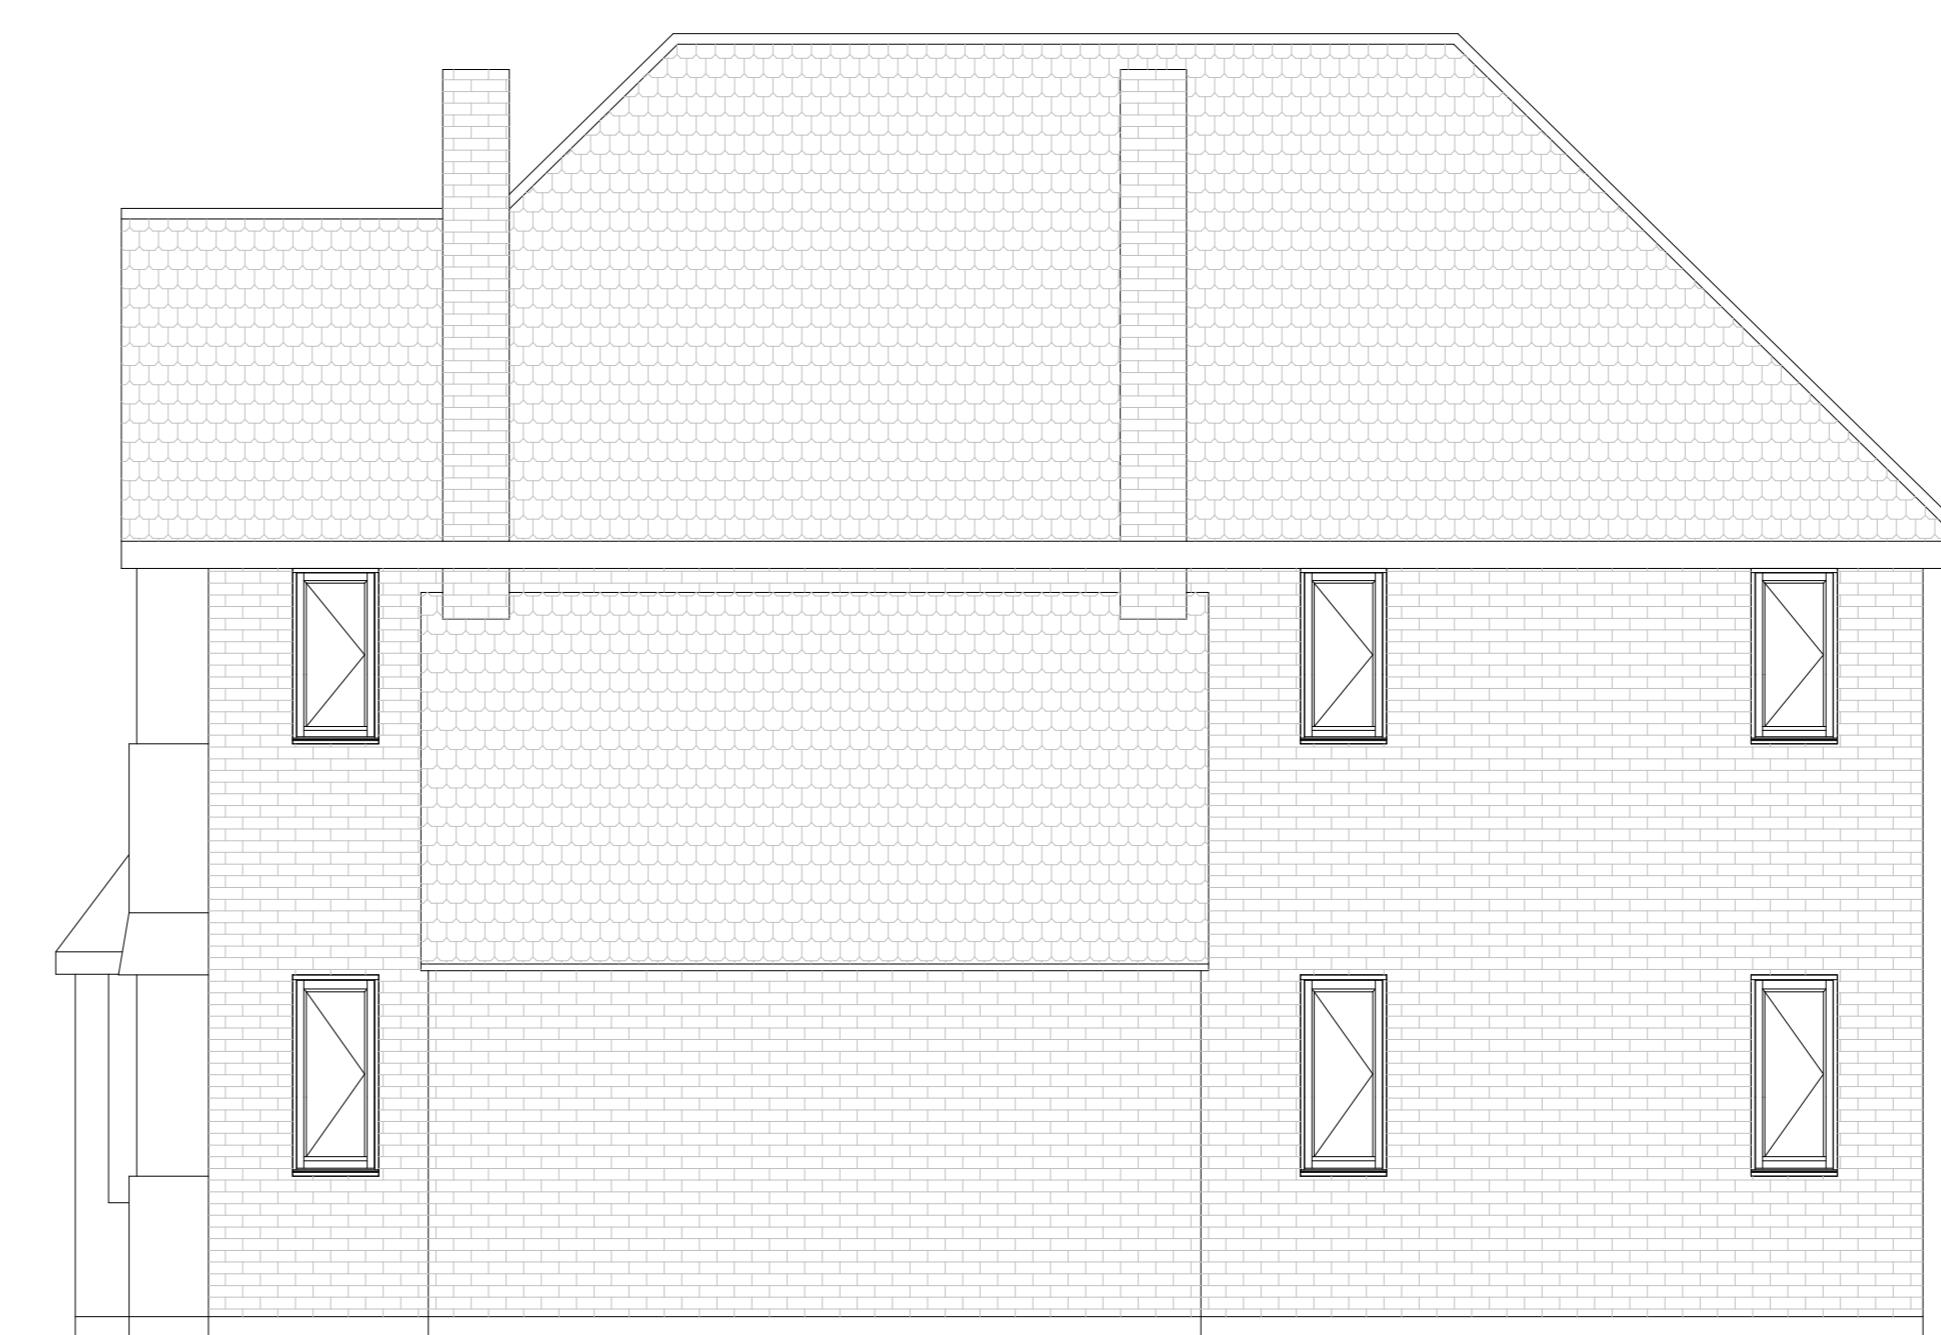


EXISTING SIDE ELEVATION

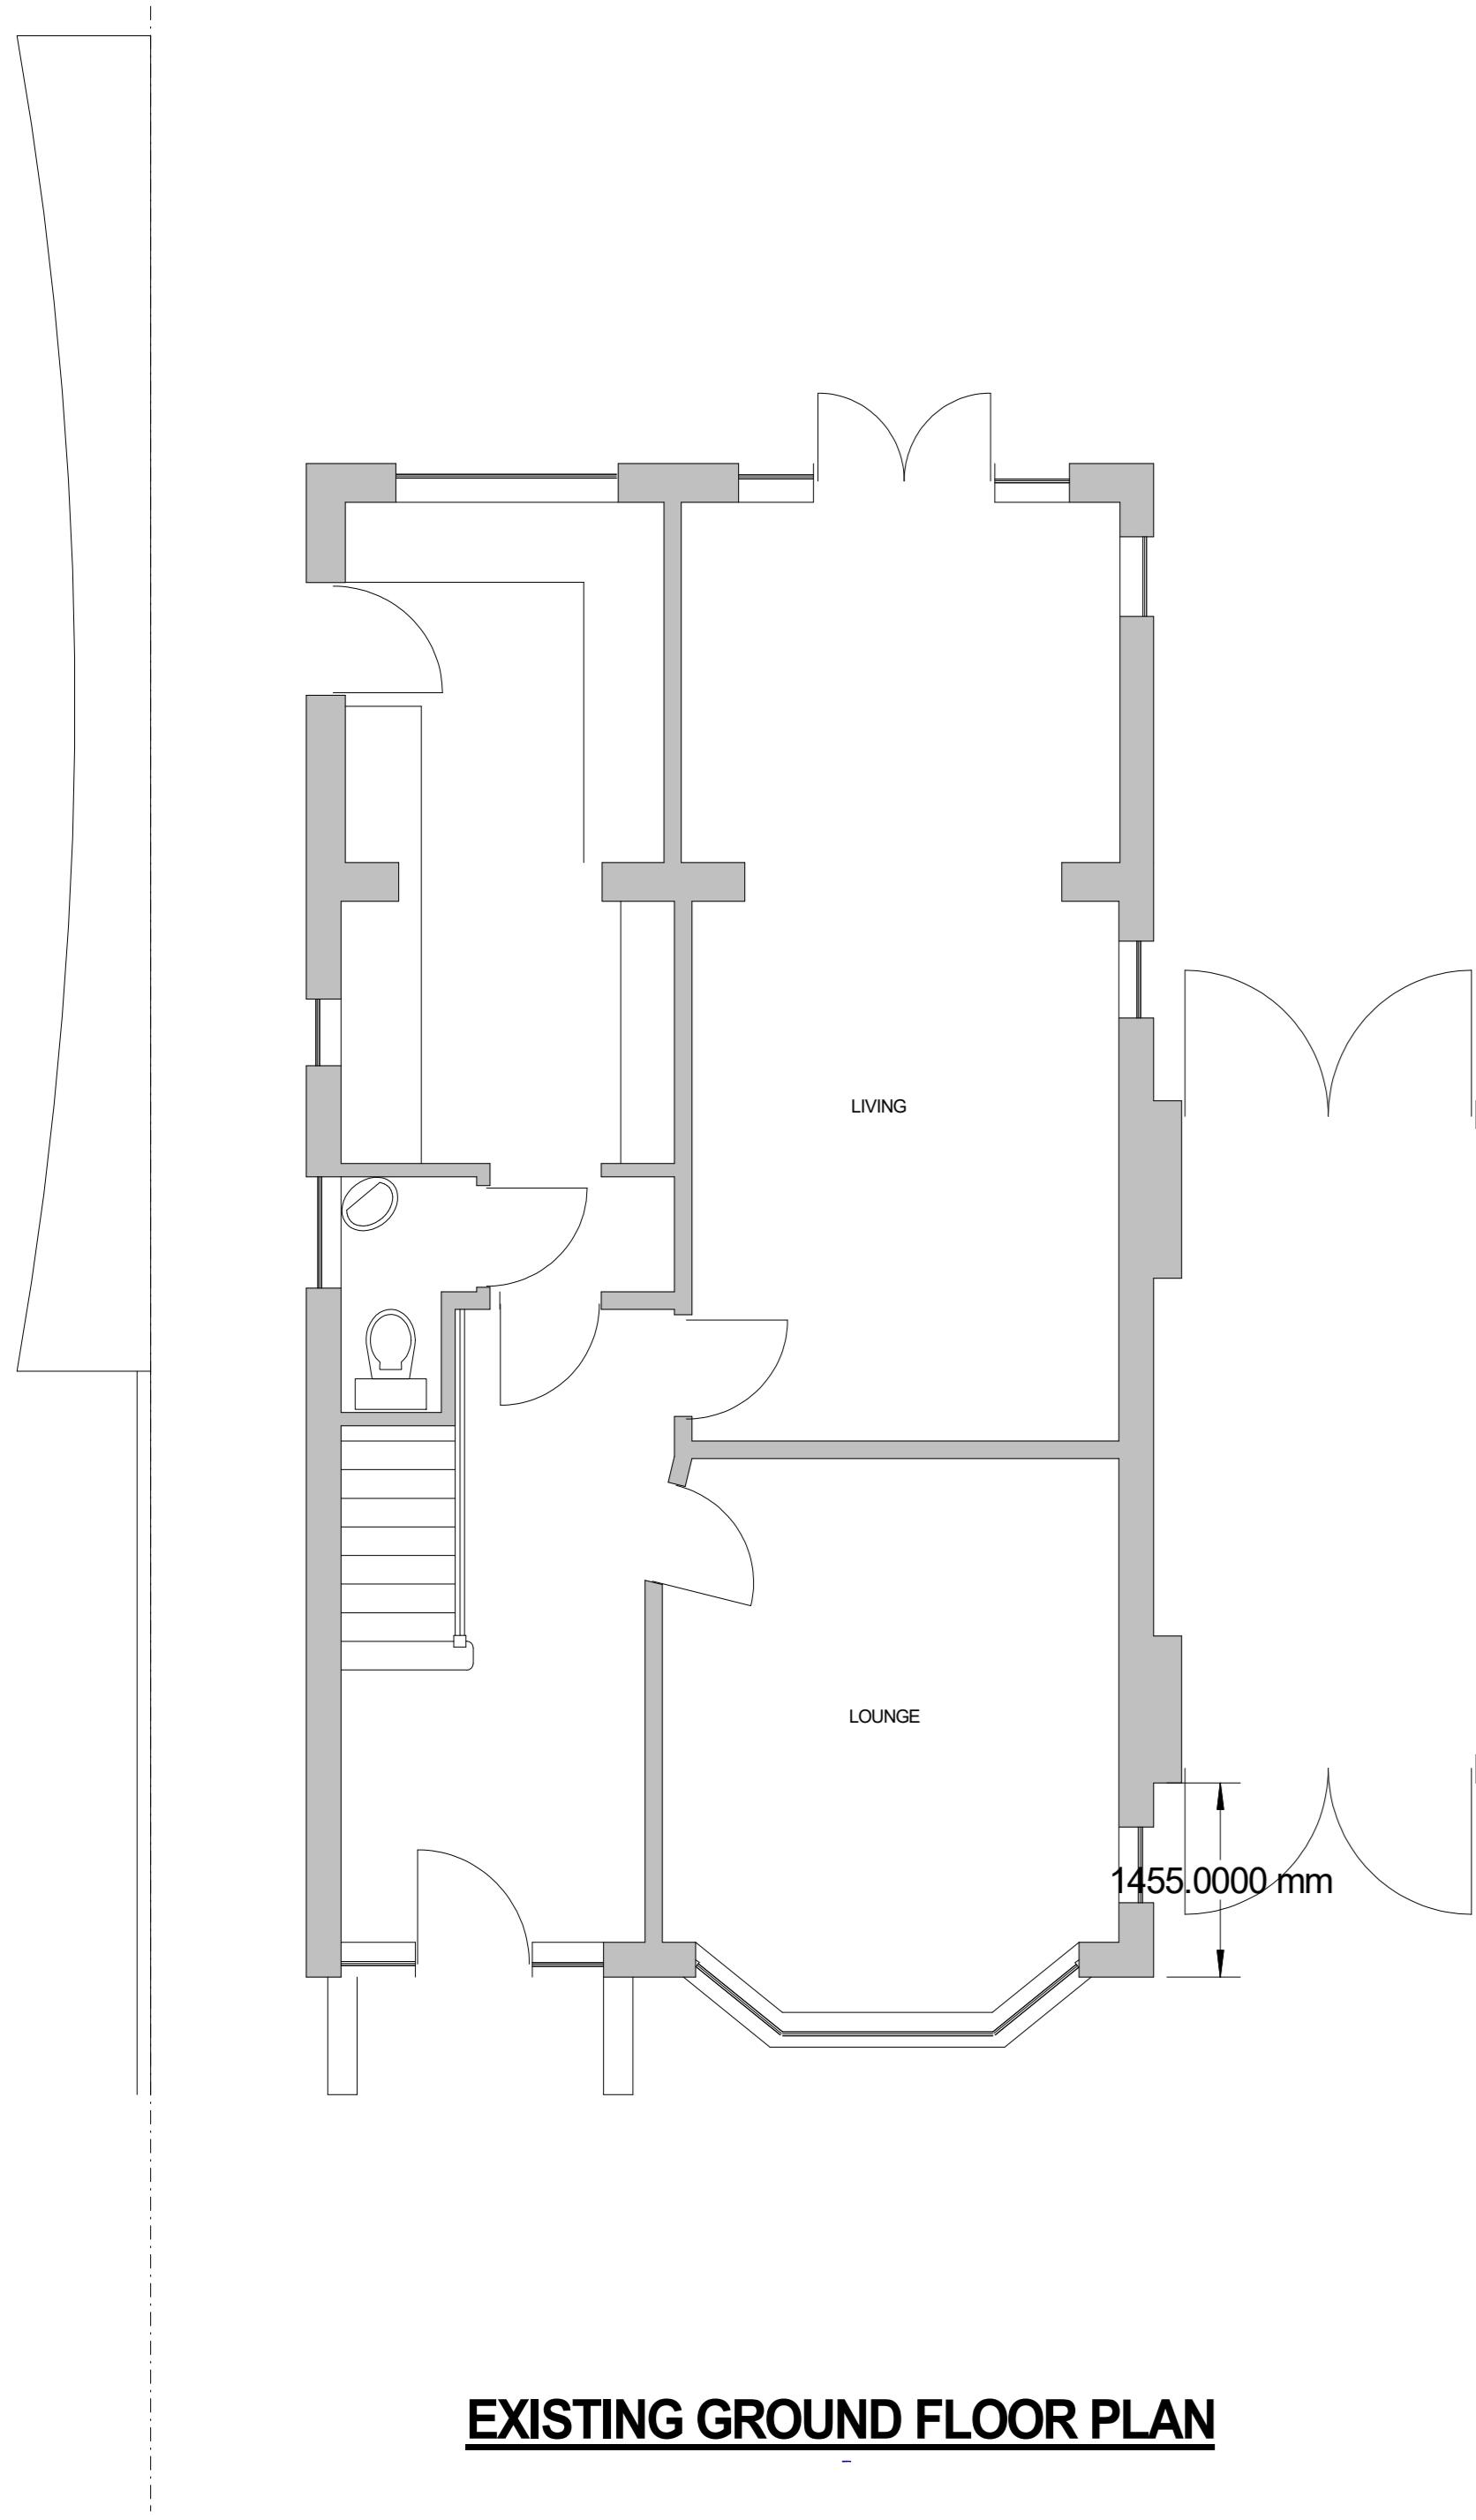

EXISTING GROUND FLOOR PLAN

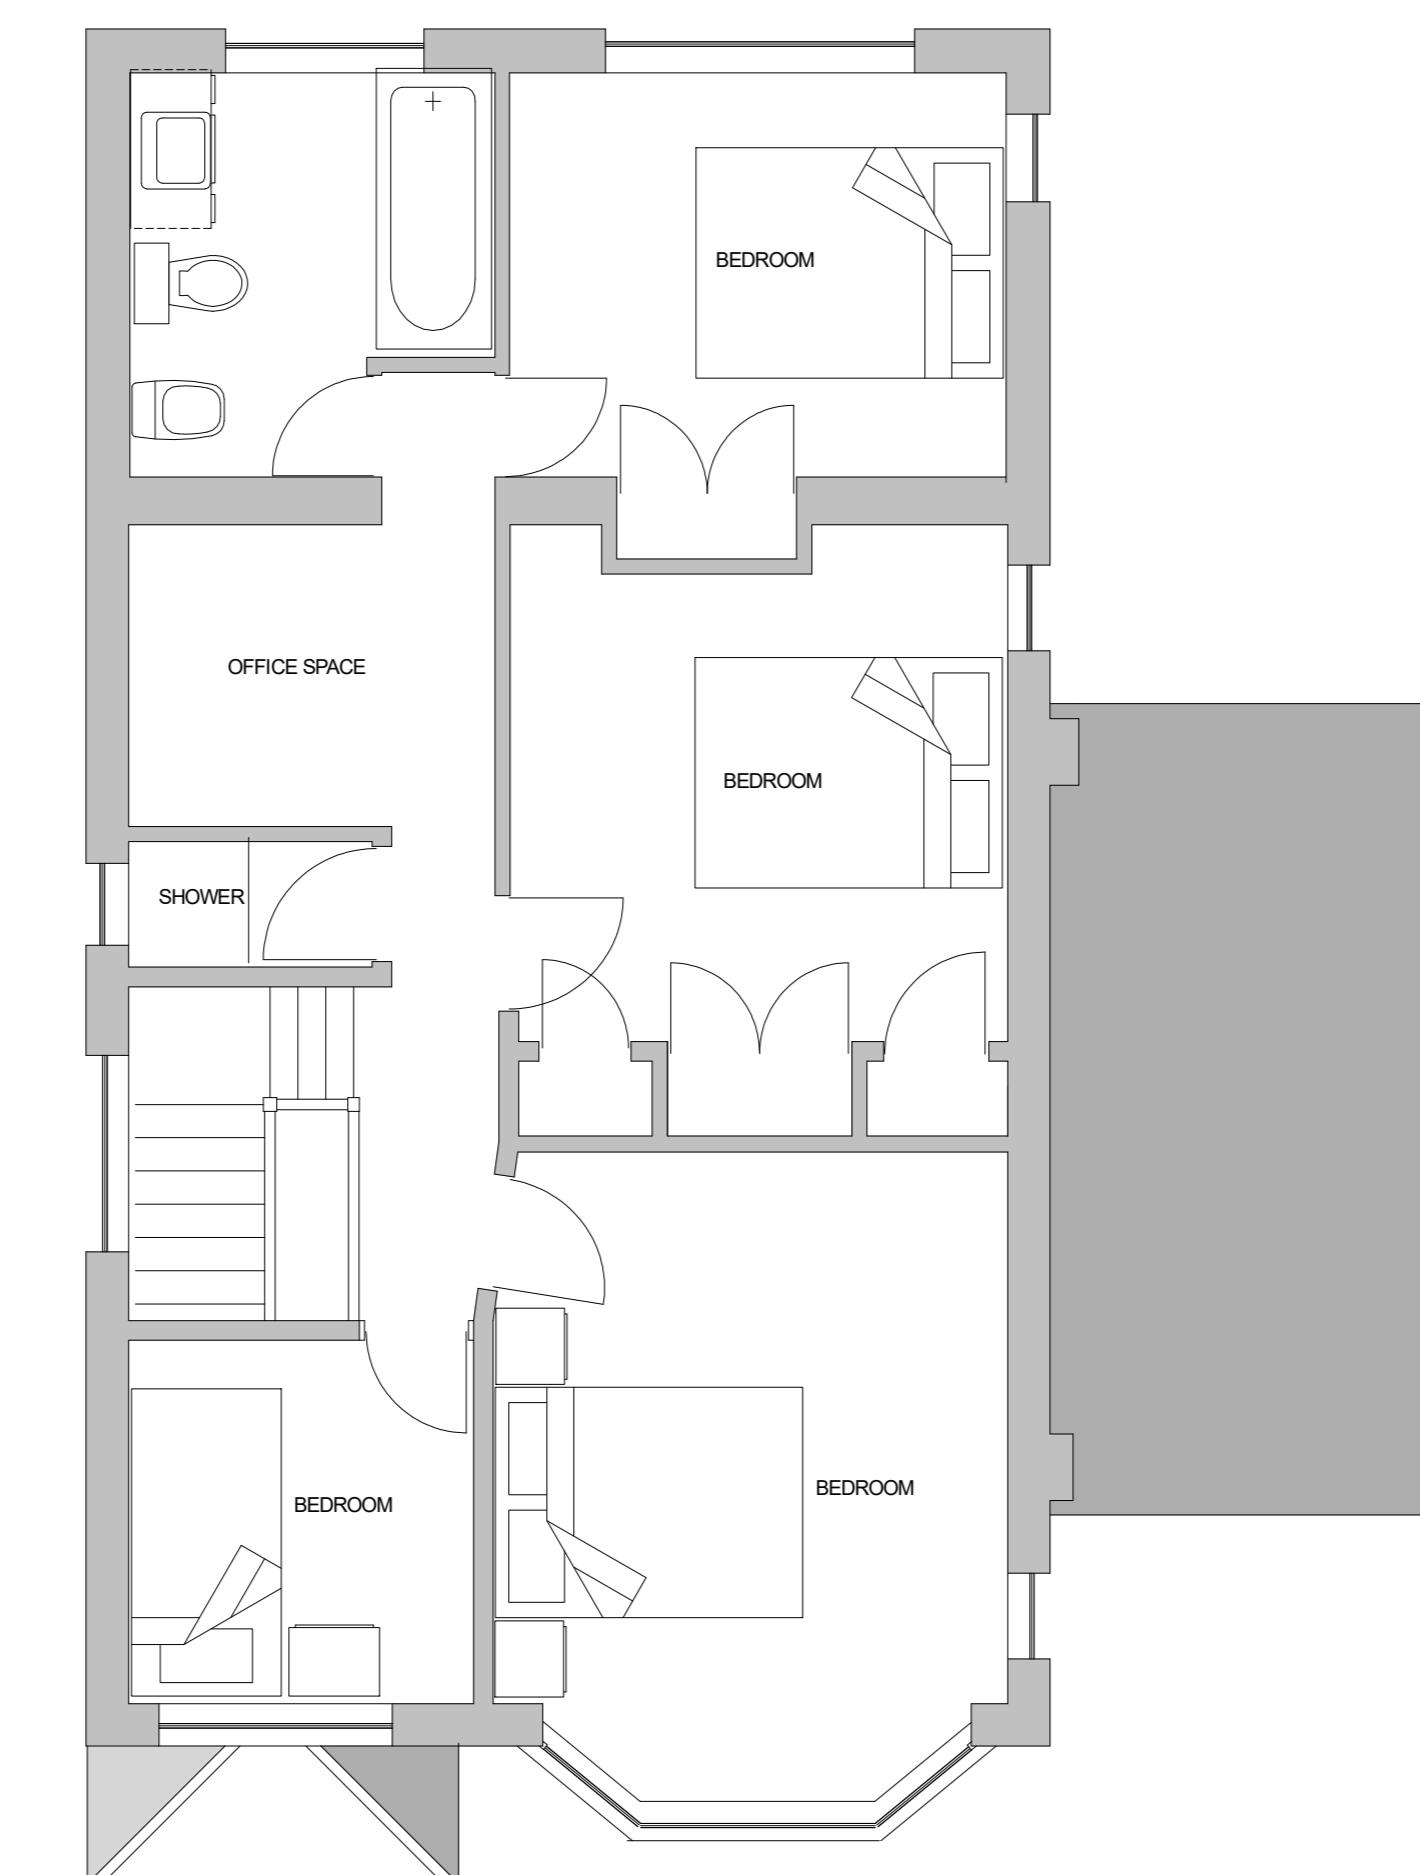


EXISTING FIRST FLOOR PLAN

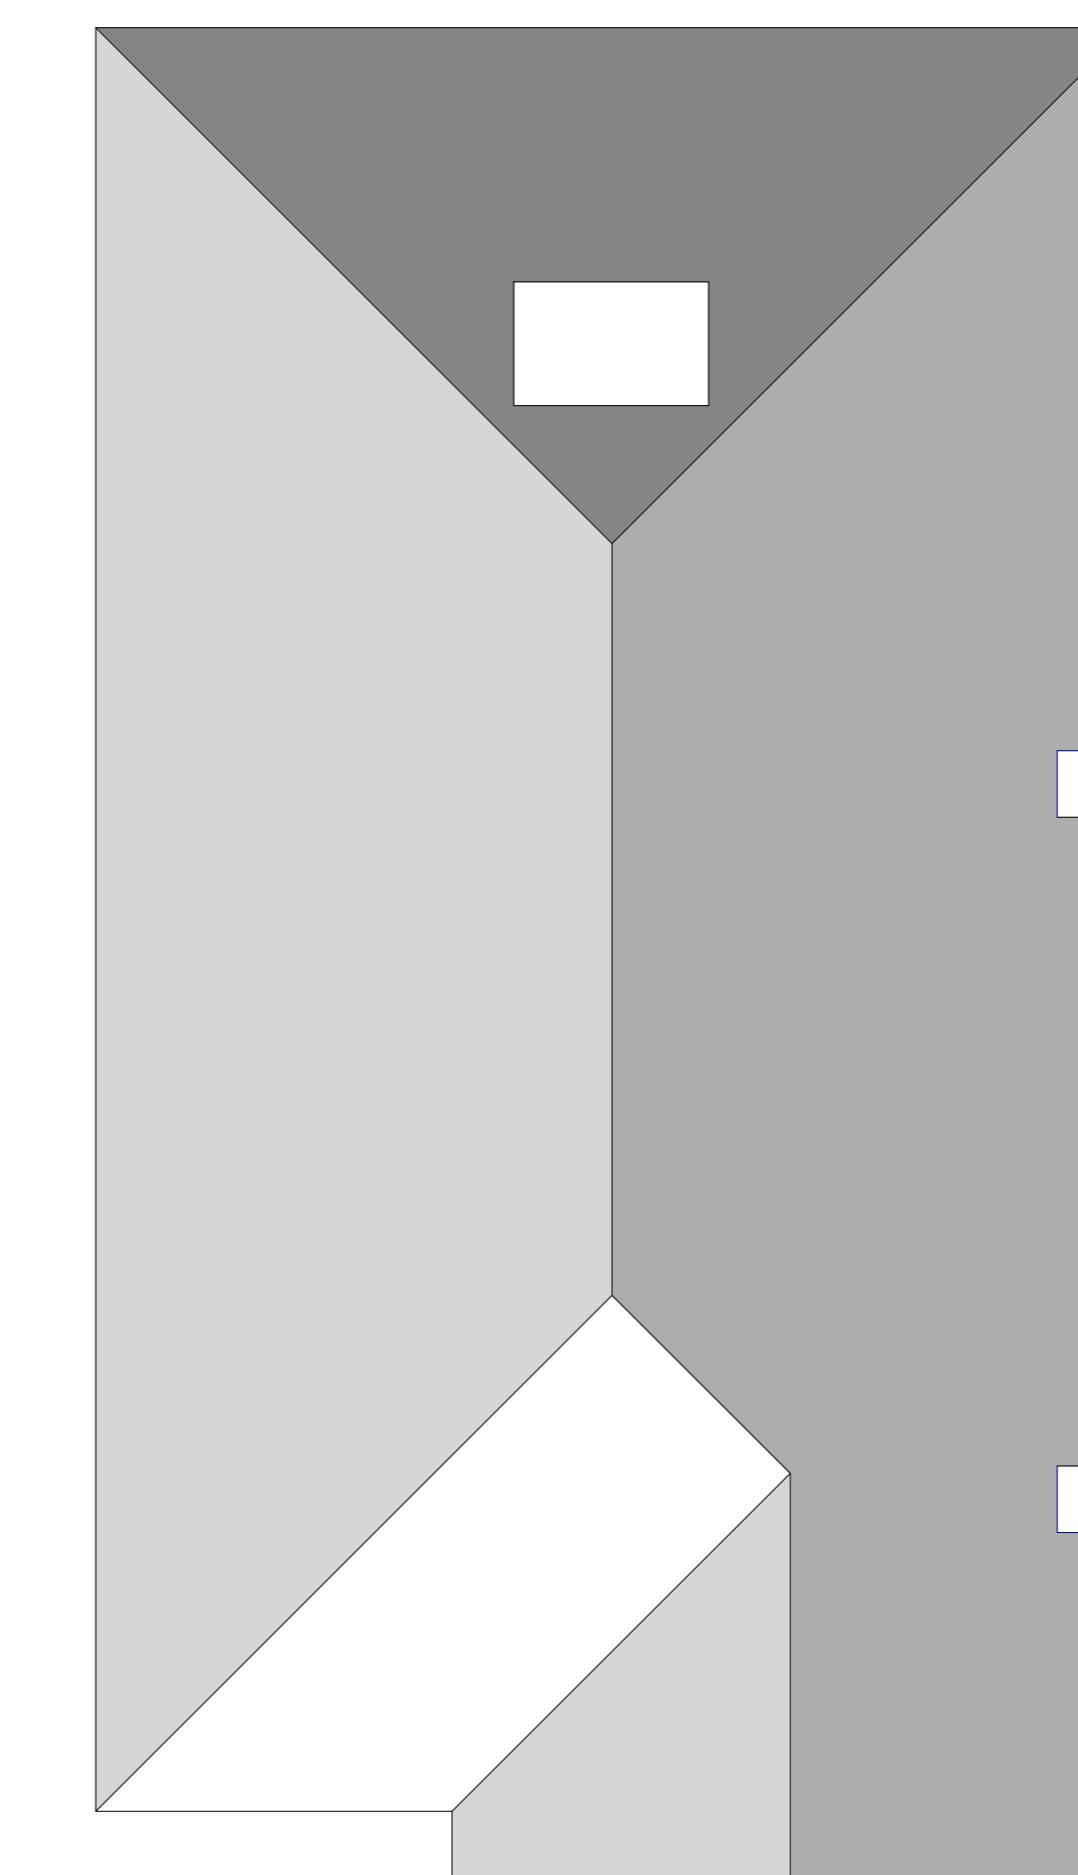

EXISTING ROOF PLAN




EXISTING REAR ELEVATION

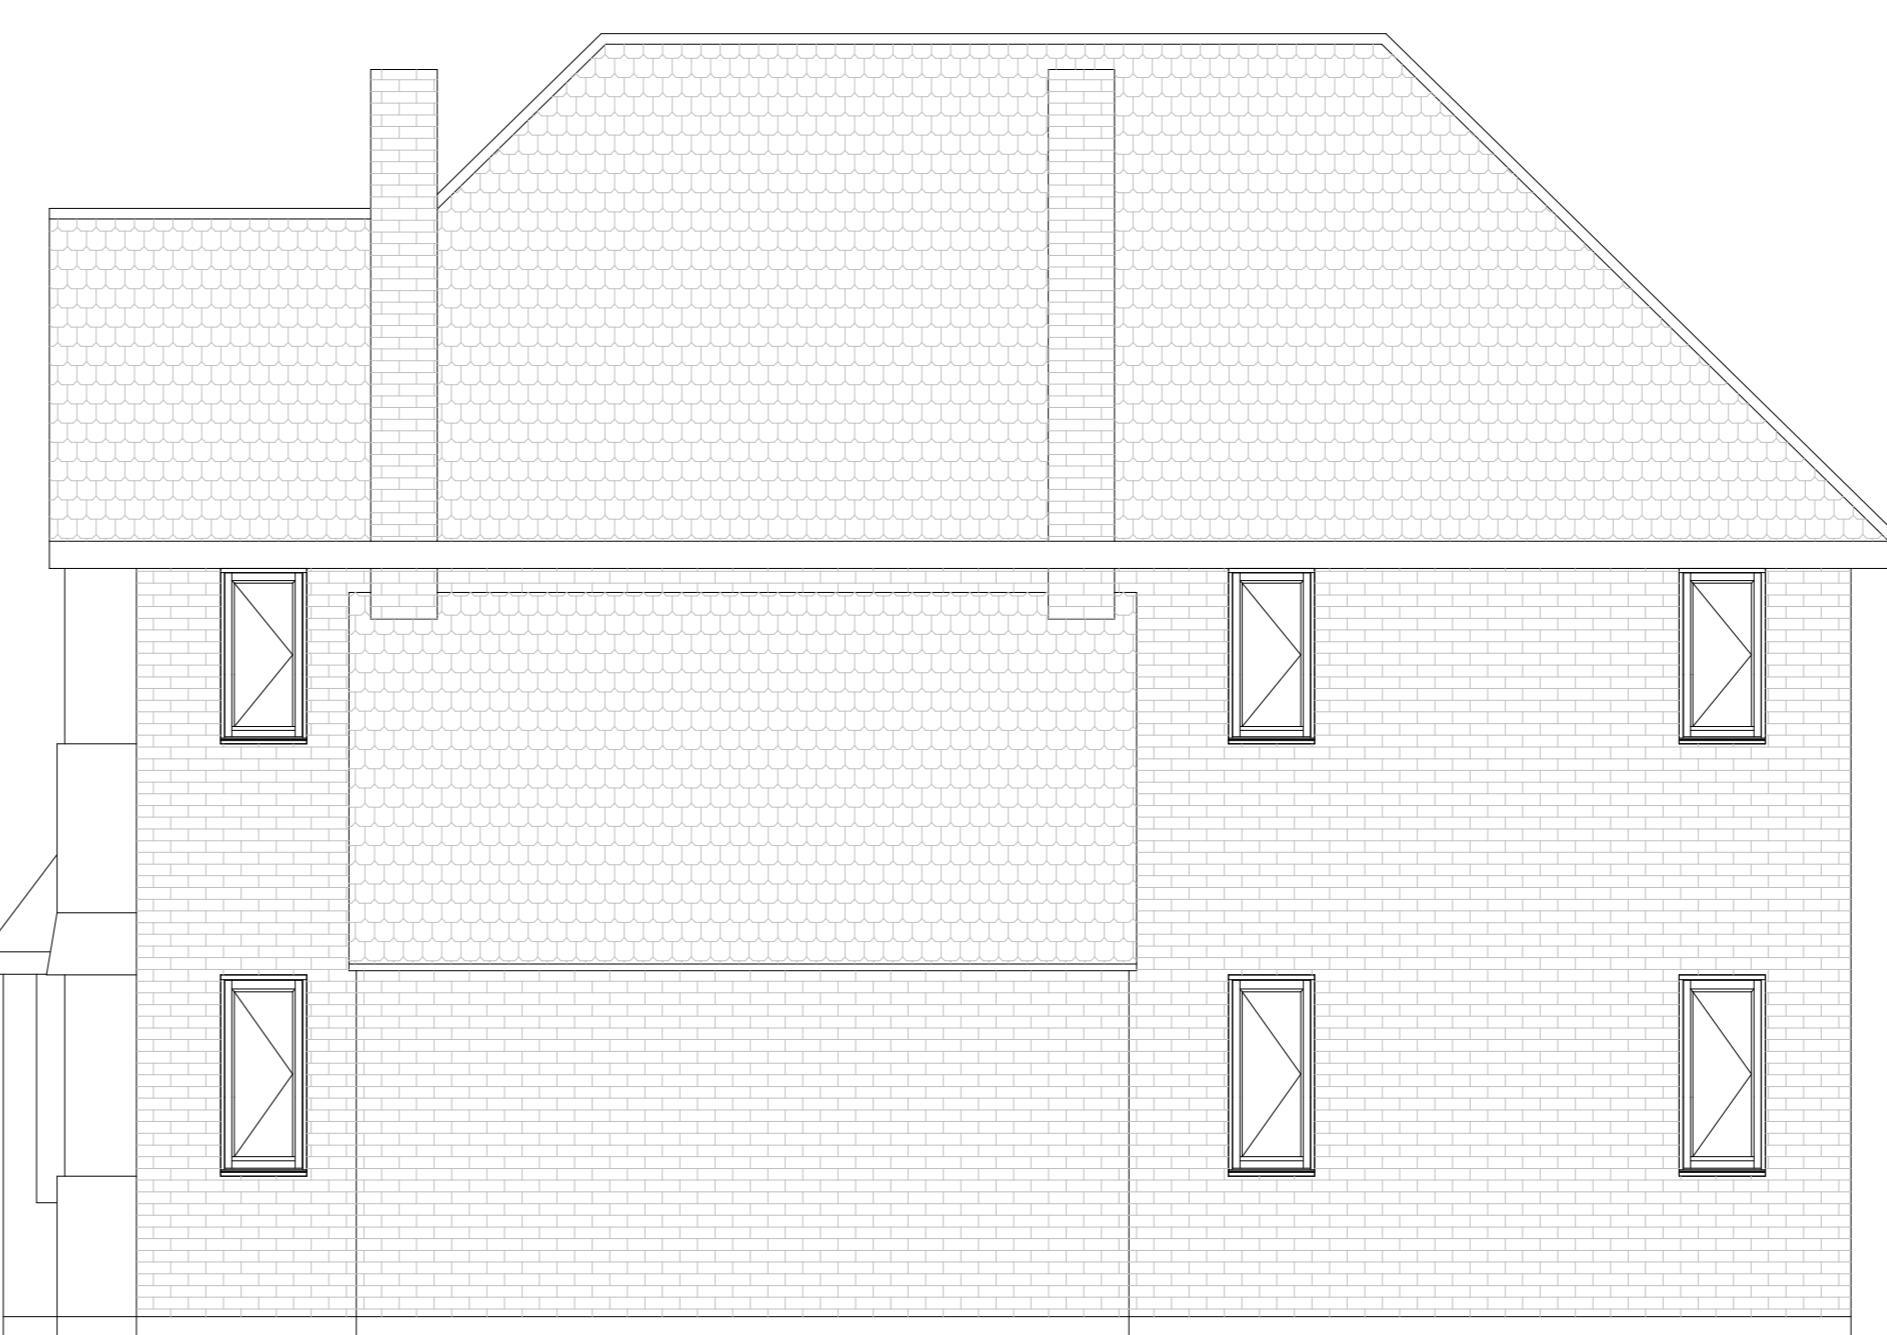


EXISTING FRONT ELEVATION

EXISTING SIDE ELEVATION


EXISTING SIDE ELEVATION

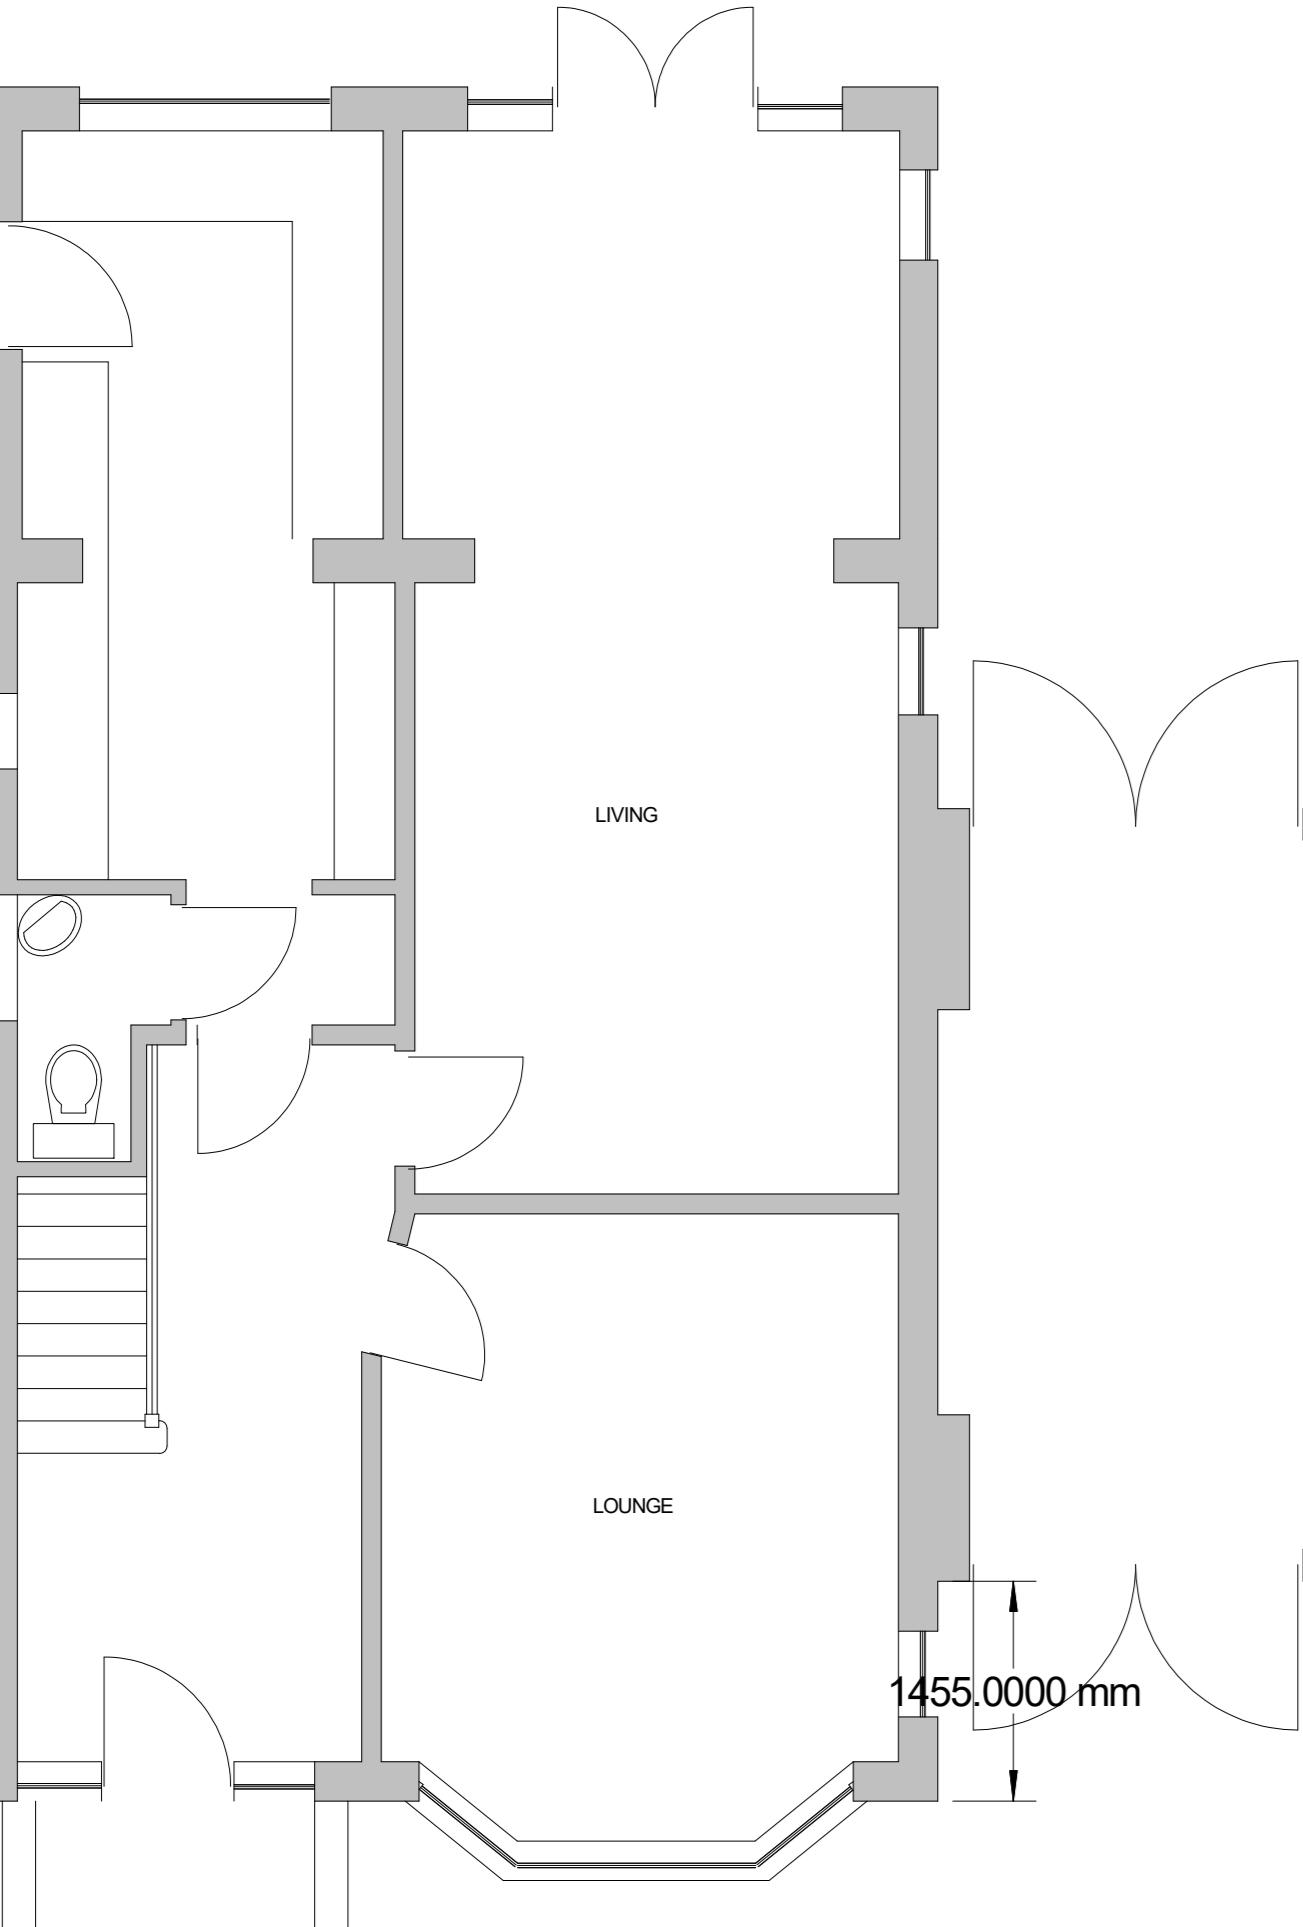

EXISTING GROUND FLOOR PLAN

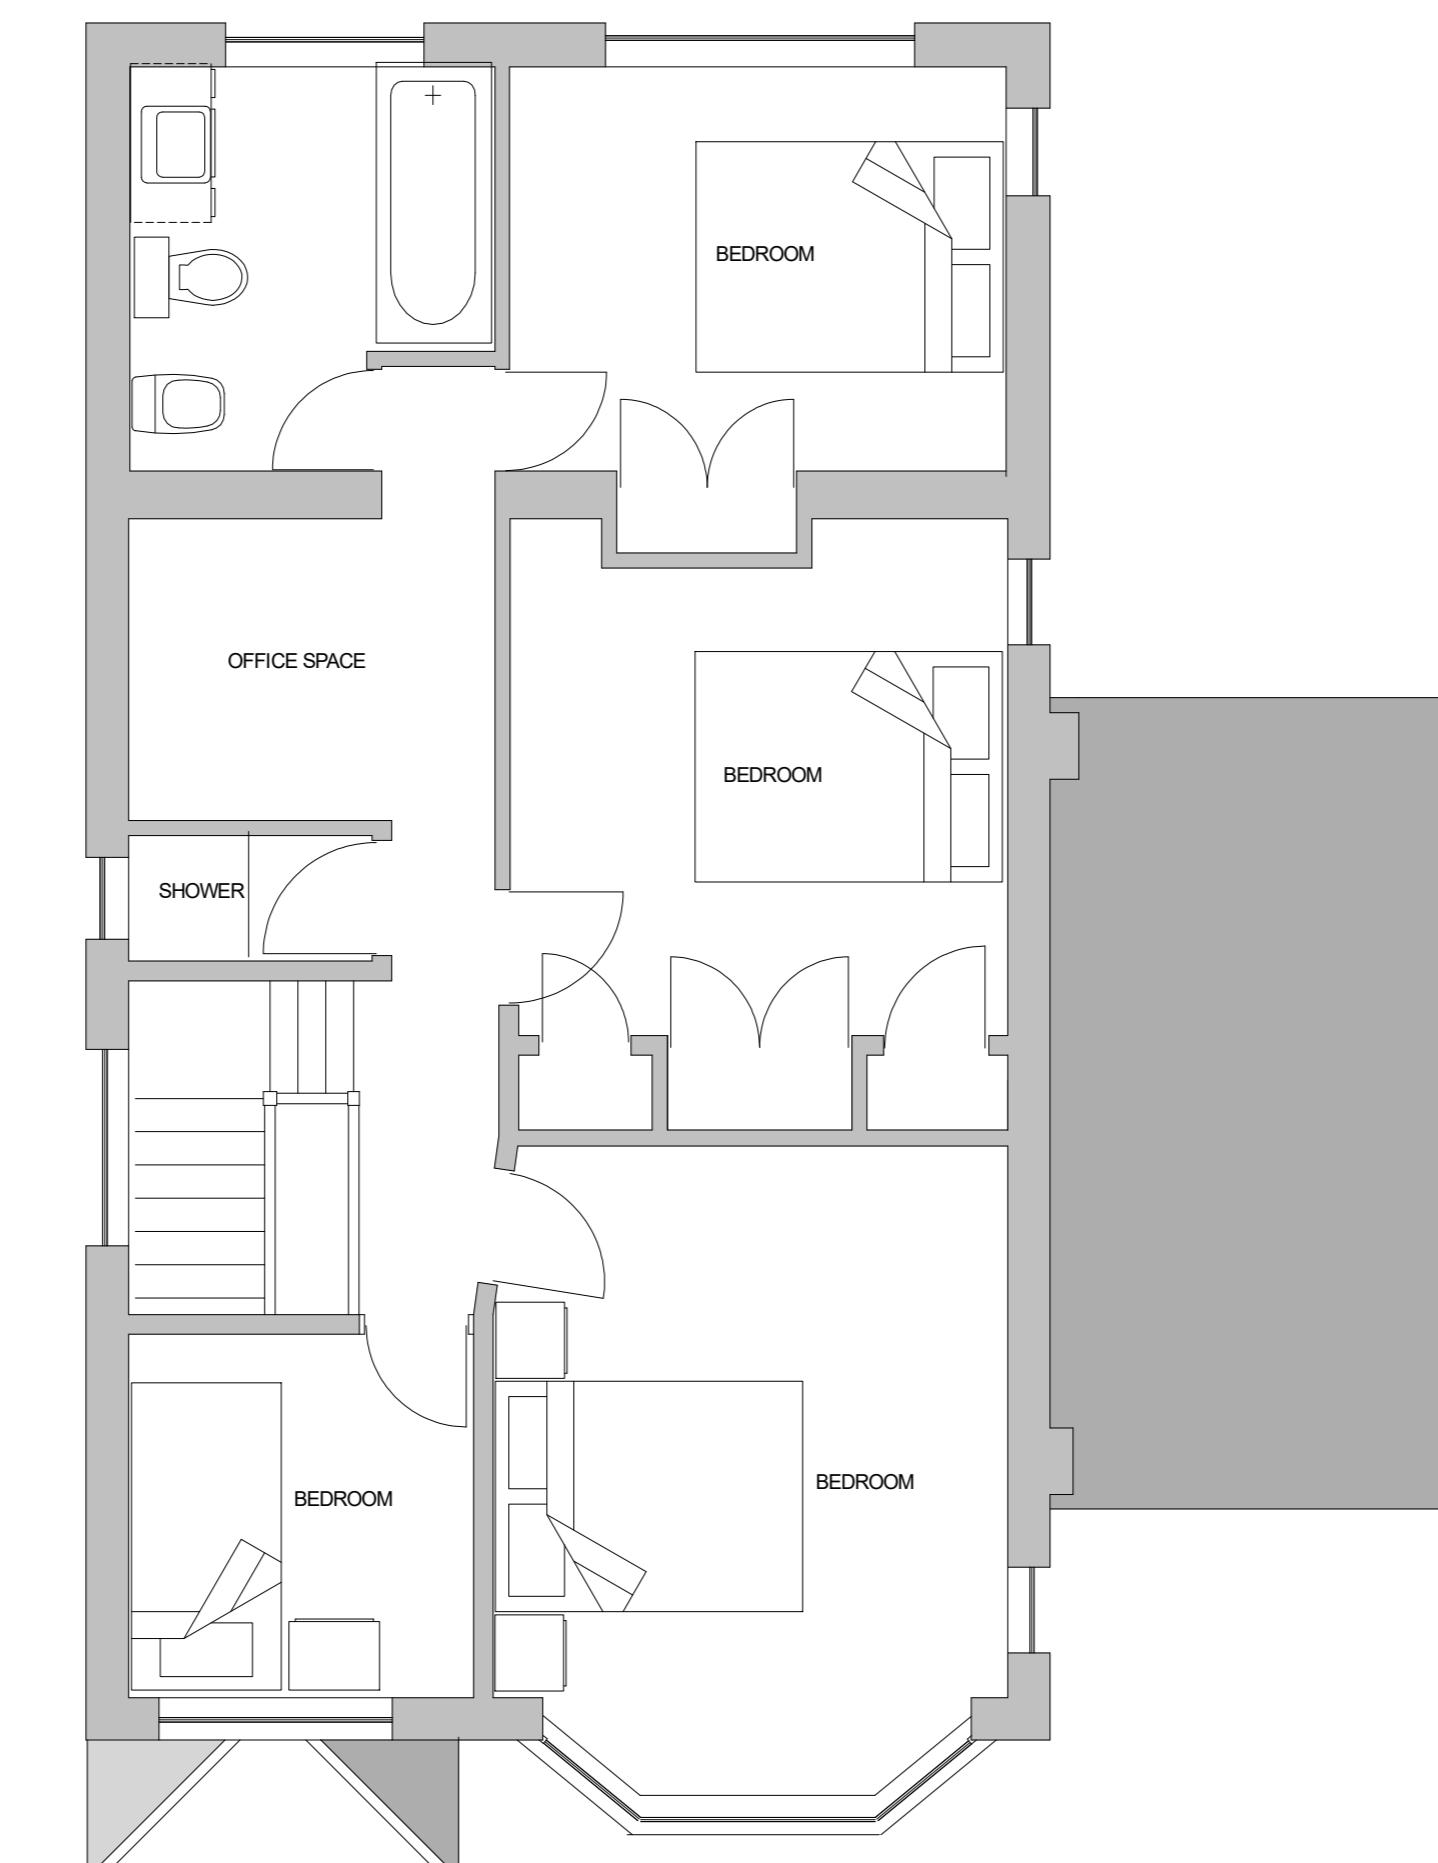

EXISTING FIRST FLOOR PLAN

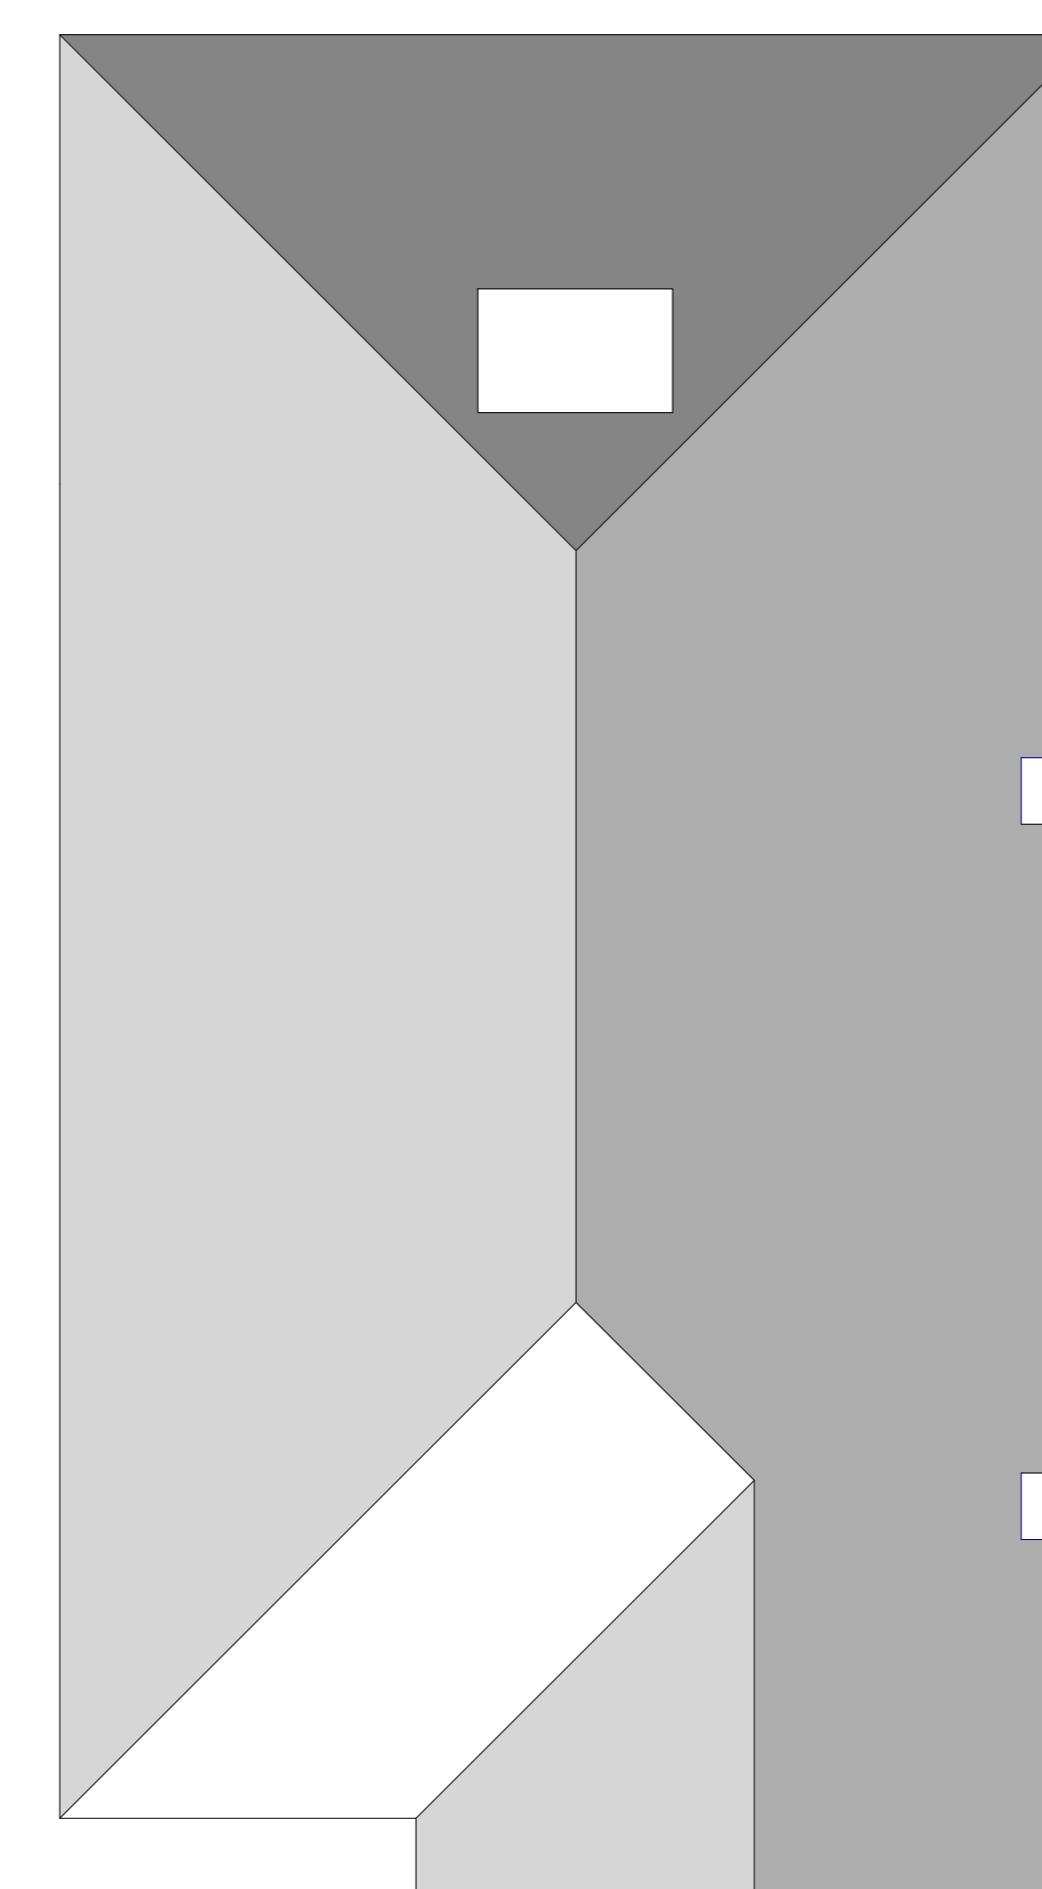

EXISTING ROOF PLAN

