


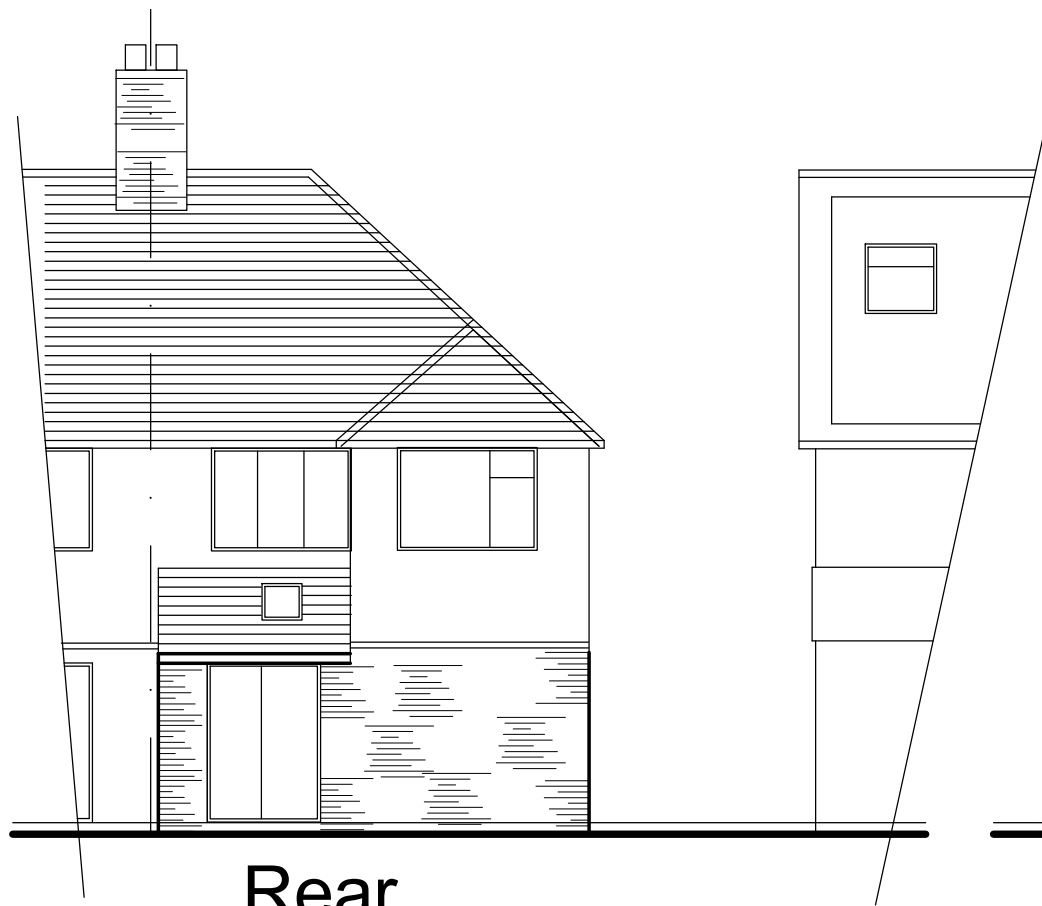


Rear




Side

Pre Existing Elevations
1:100

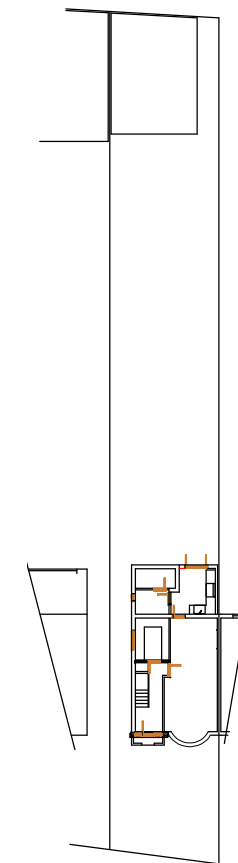


Pre Existing

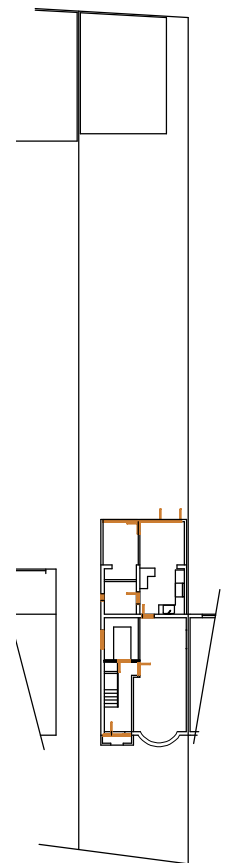


Existing

Block Plan 1:500

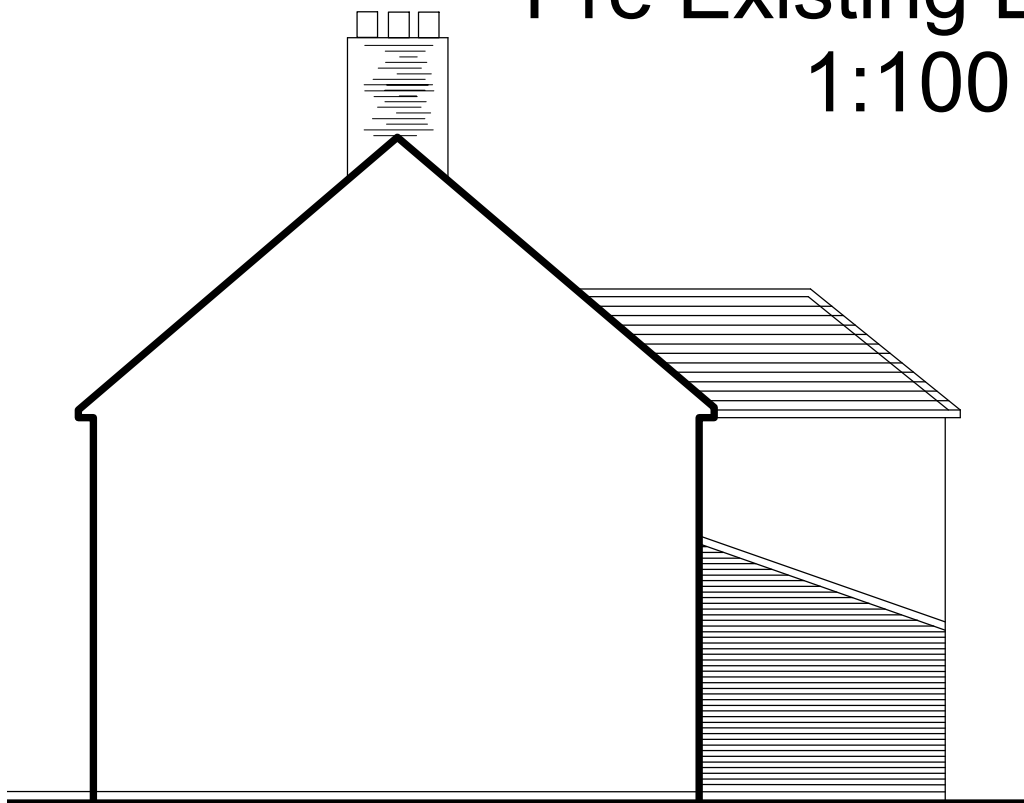


Side (Looking from No.88)

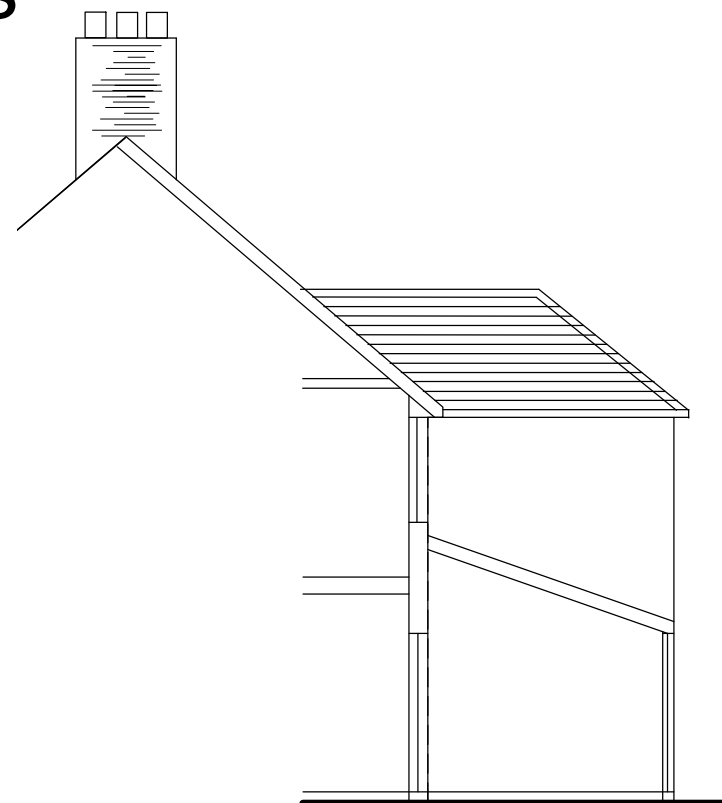

Pre Existing Section
1:100

Scale Bar 1:50

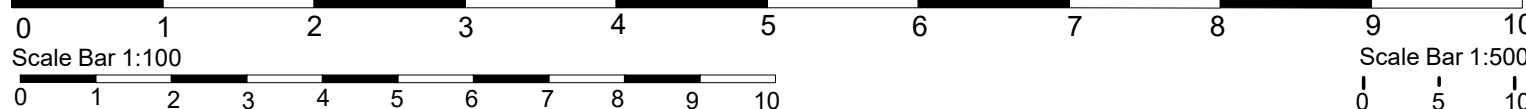

ALL DIMENSIONS SHOWN ARE IN MILLIMETRES

<i>Name</i>		<i>SITE ADDRESS</i>	
Ms. Shakila Maan		90 Wimbourne Avenue Hayes. UB4 0HH	
<i>TITLE</i>			
<i>Pre Existing Elevations</i>			
<i>SCALE</i>	<i>DATE</i>	<i>DWG NO</i>	<i>Rev</i>
1:100	June 2023	NM90WA02	